

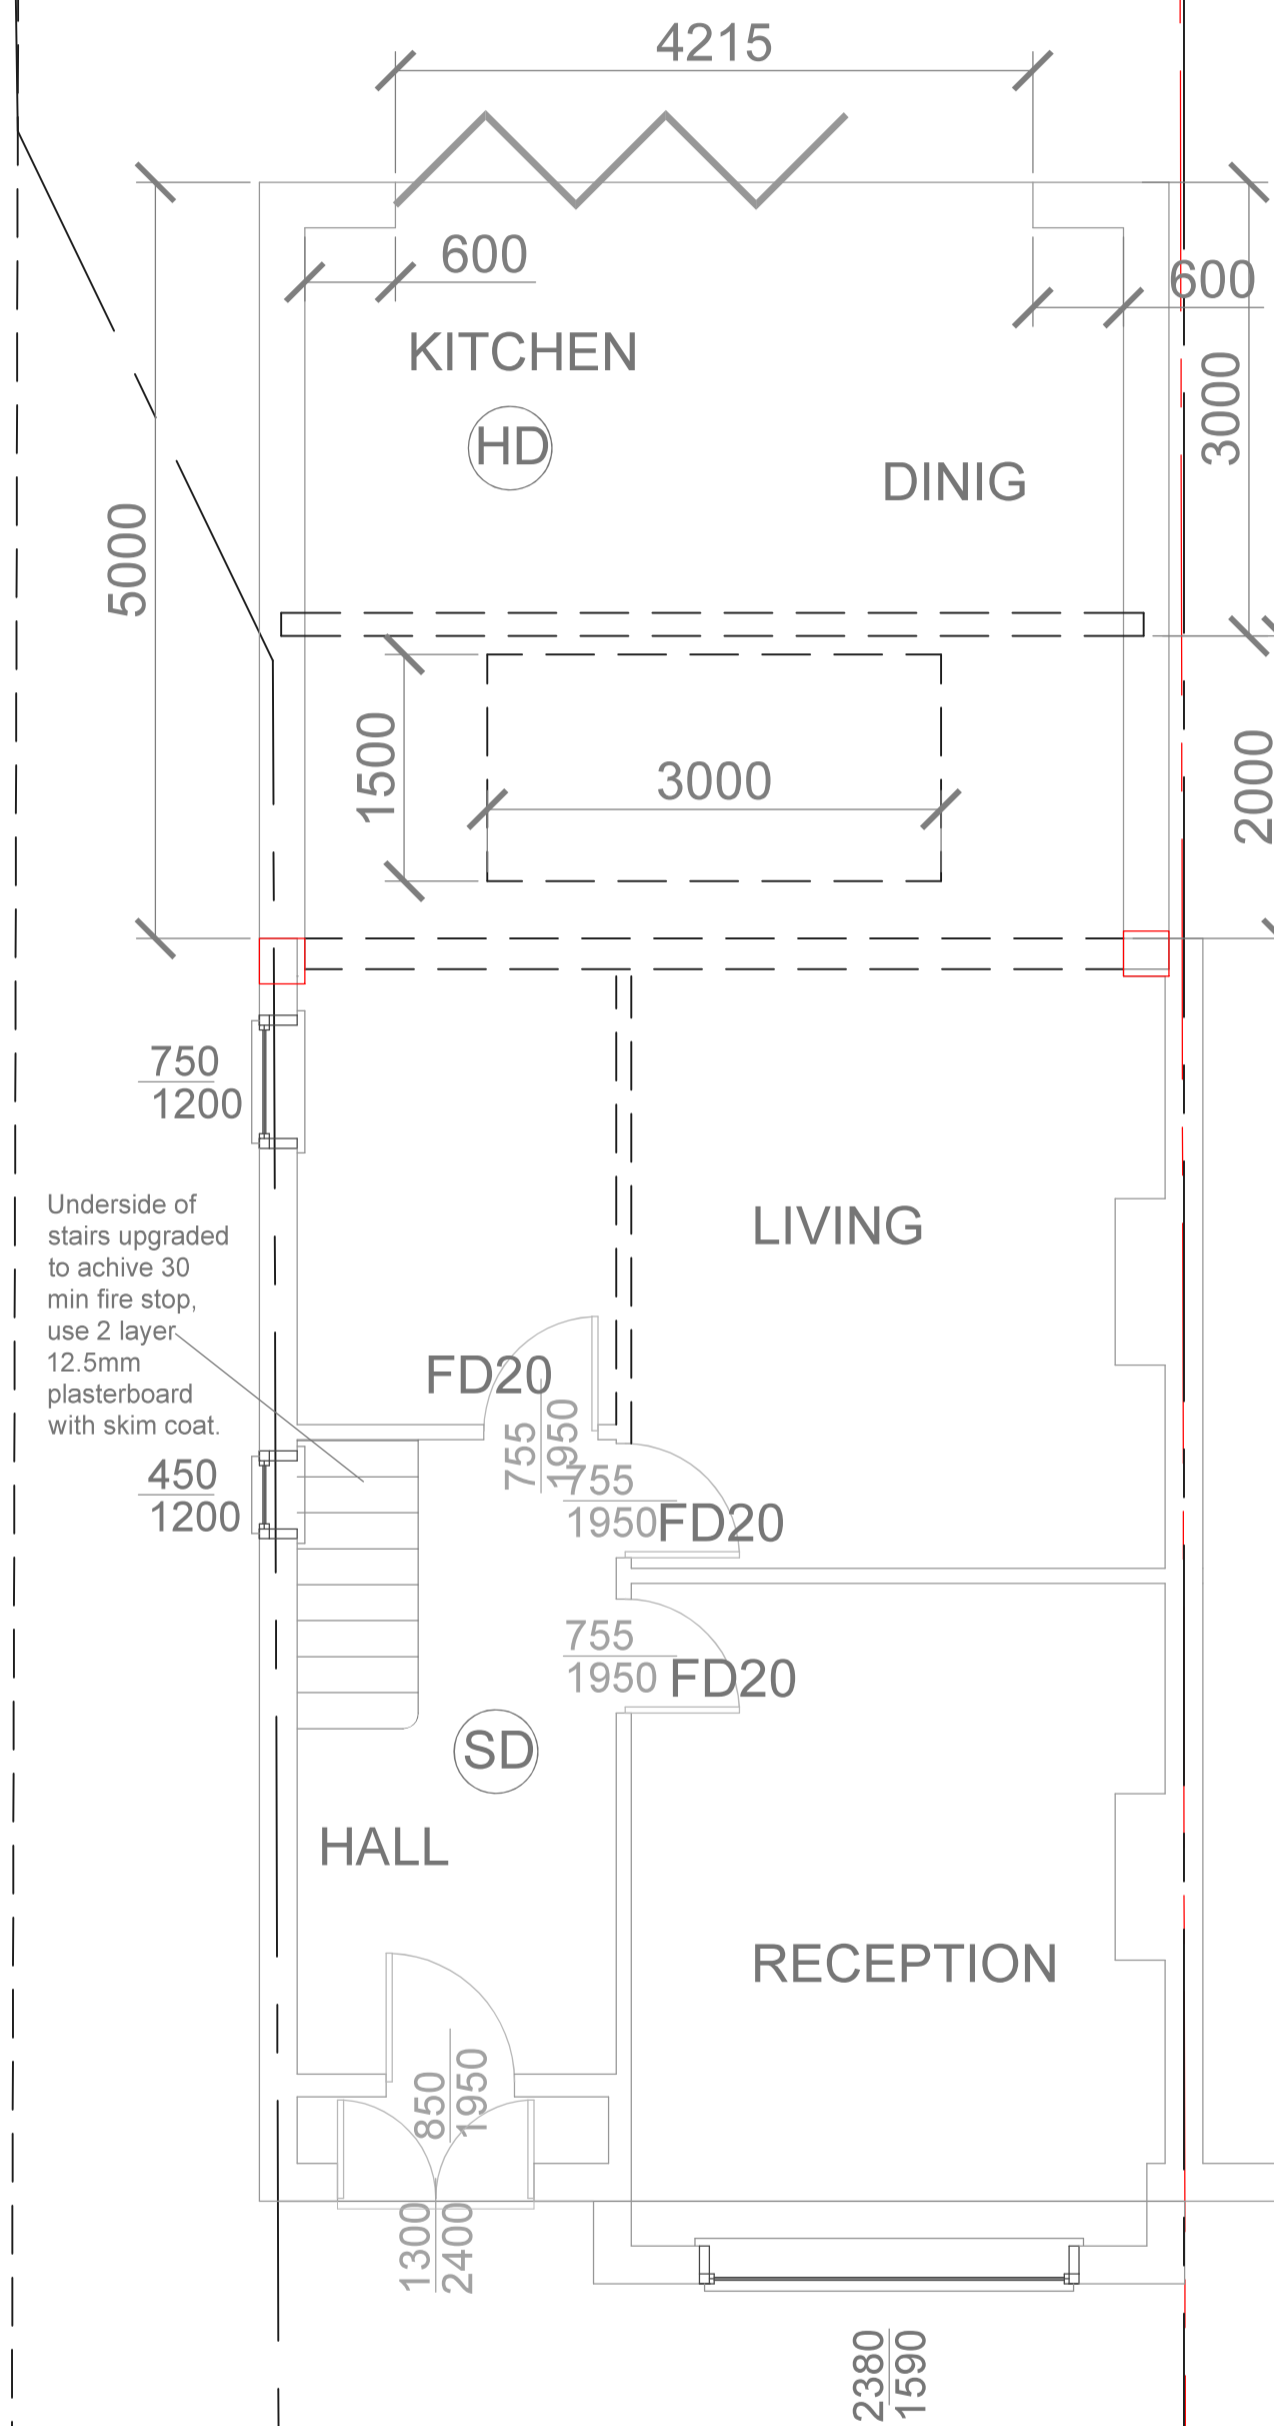


EXISTING BLOCK PLAN  
 Scale 1 : 100 @ A3  
 Scale 1 : 50 @ A1

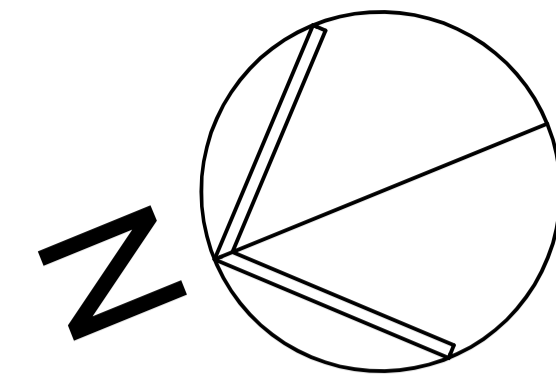

PROPOSED BLOCK PLAN  
 Scale 1 : 100 @ A3  
 Scale 1 : 50 @ A1

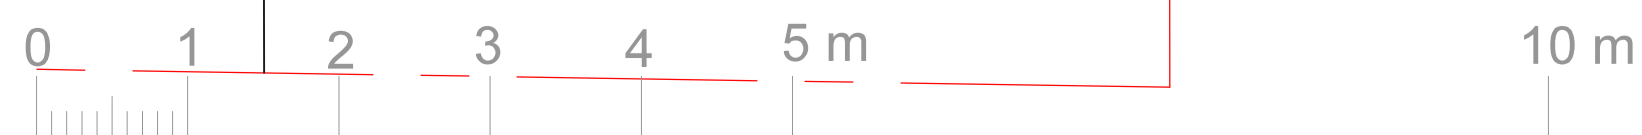

VSB SERVICES  
 vsb-plans.weebly.com  
 T:07931291679  
 E:vbalkumar@live.co.uk

CLIENT	MR & MRS ISHAQ	SCALE	1:50 @ A1 1 : 100 @ A3
PROJECT	PROPOSED EXTENSION AT 60 ENNISMORE AVENUE GREENFORD MIDDLESEX UB8 0JW	DATE	01.02.2021
DRAWING TITLE	EXISTING AND PROPOSED BLOCK PLANS	DRG. NO.	60ENNI/RE003
		REV	