



○ RWP

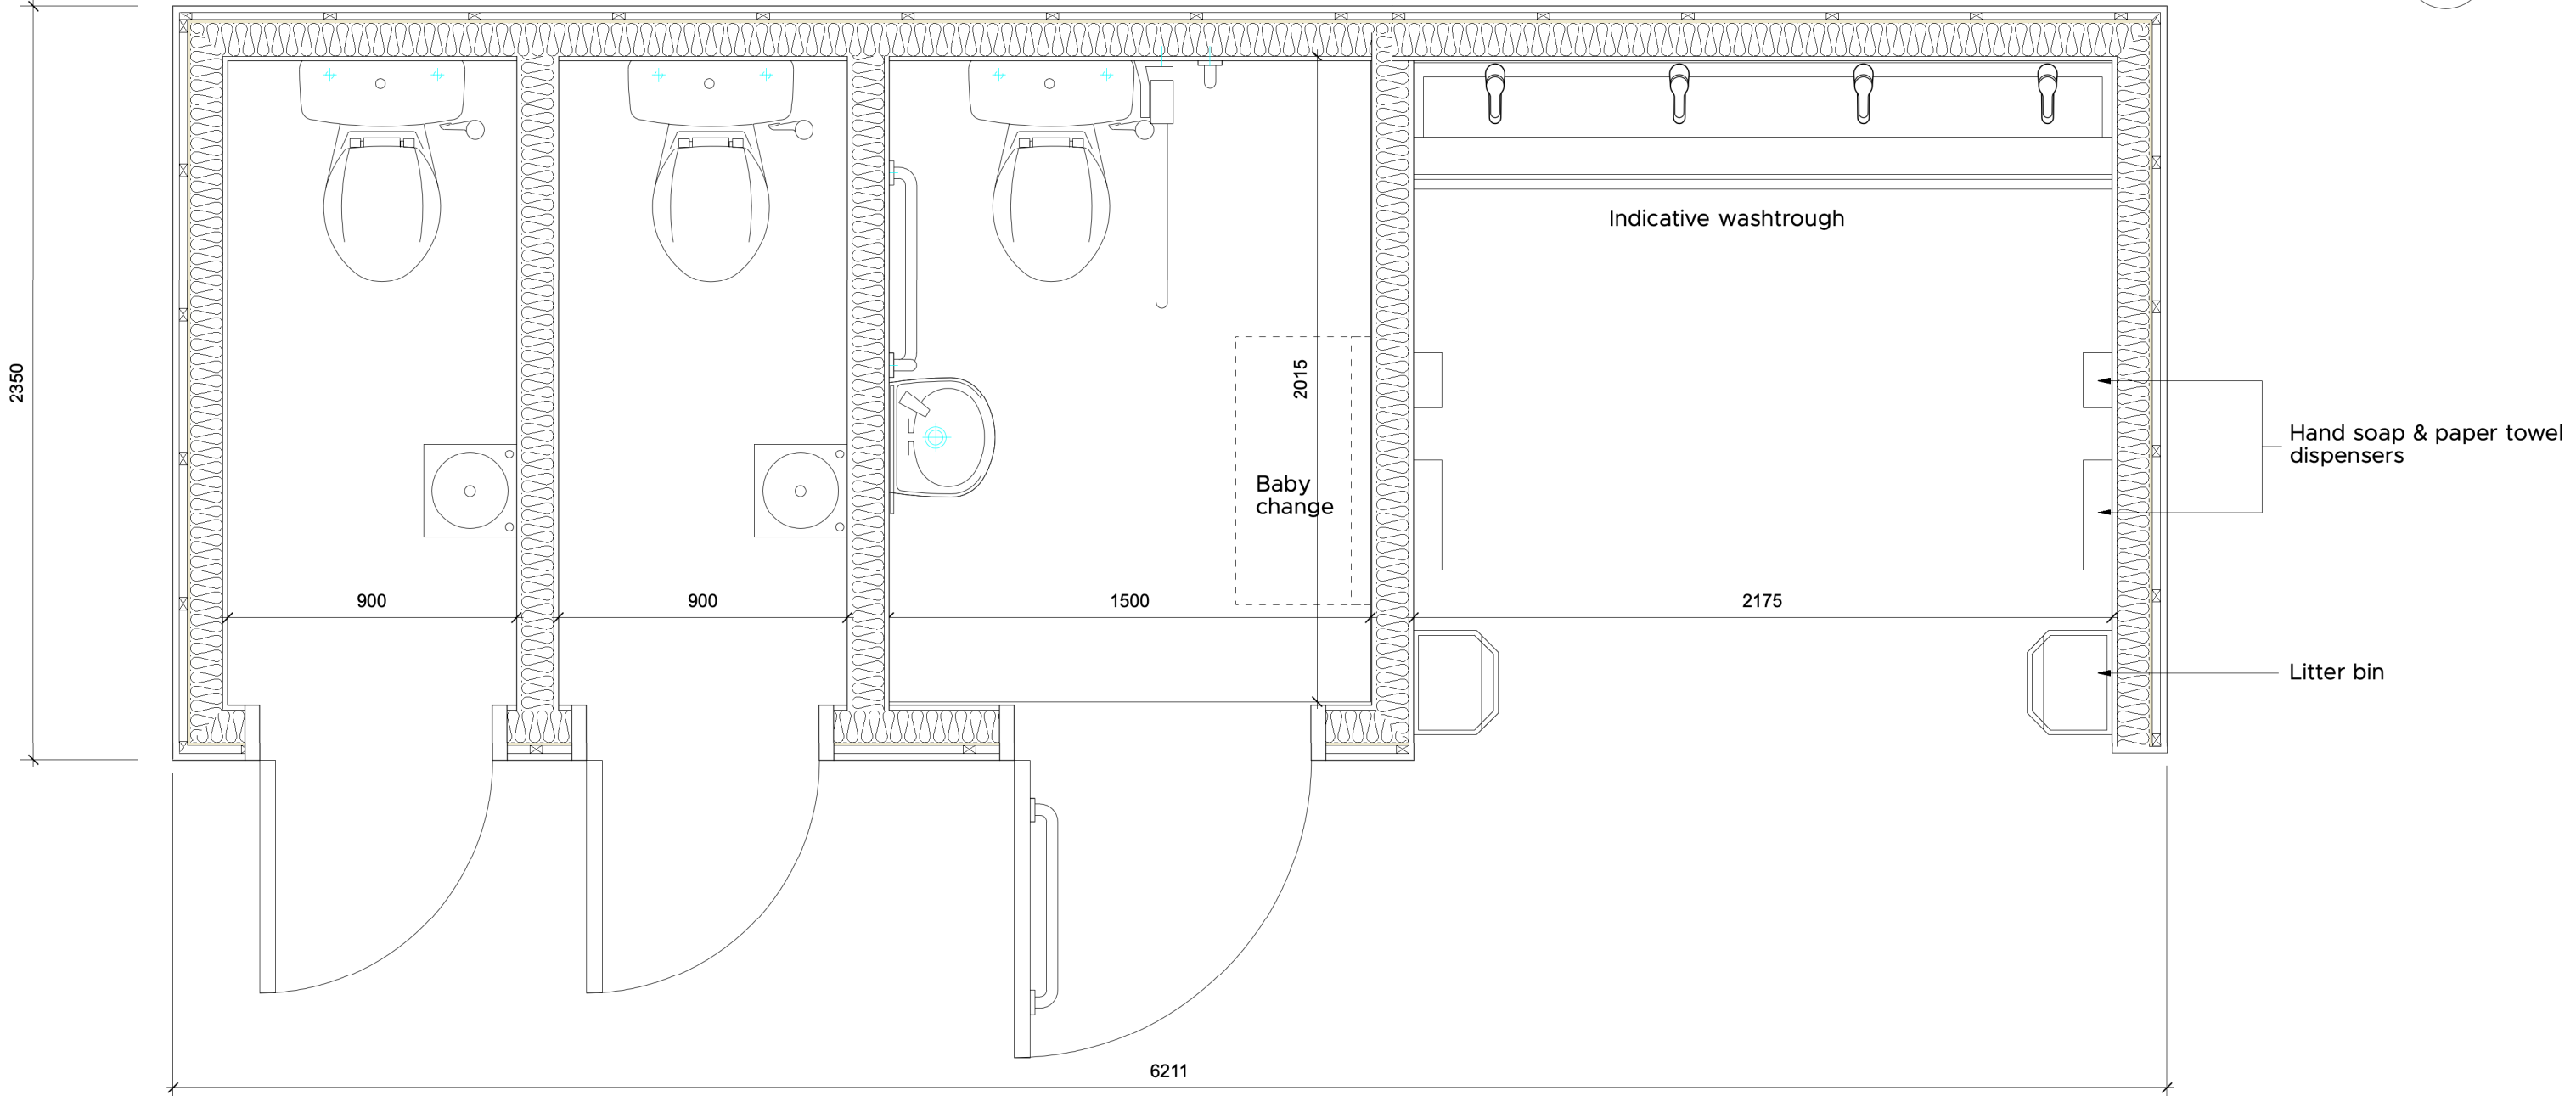

1 PLAN
Scale: 1:20

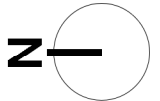

Market Place / Hadleigh / Ipswich / Suffolk / IP7 5DN
 T / 01473 827992 E / enquiries@wk-architects.co.uk
 Do not scale from drawing; work to figured dimensions only.
 Copyright © Wincer Kievenaar Architects Limited
 5563_FE_11. Proposed WC Handwash Block- copy.vwx



PROJECT PROPOSED ALTERATIONS TO FARM VISITOR ENTRANCE & NEW KIOSK HOLLOW TREES FARM, SEMER
 IPSWICH, SUFFOLK IP7 6HX
 CLIENT MR & MRS BENDALL
 STATUS **PLANNING CONDITIONS**

TITLE HANDWASH WC STATION PLAN
 SCALE 1:20 SHEET SIZE A3
 ISSUE DATE MARCH 21
 AUTHOR MW CHECK PB

REVISION	DESCRIPTION	DATE	DRAWN	CHECK
JOB No.	5563	DRAWING No.	PA_10	REVISION