


# Site plan

David Cox - 18 Meadow Place  
Project: Moving garden wall

Date produced: 28th Feb 2021

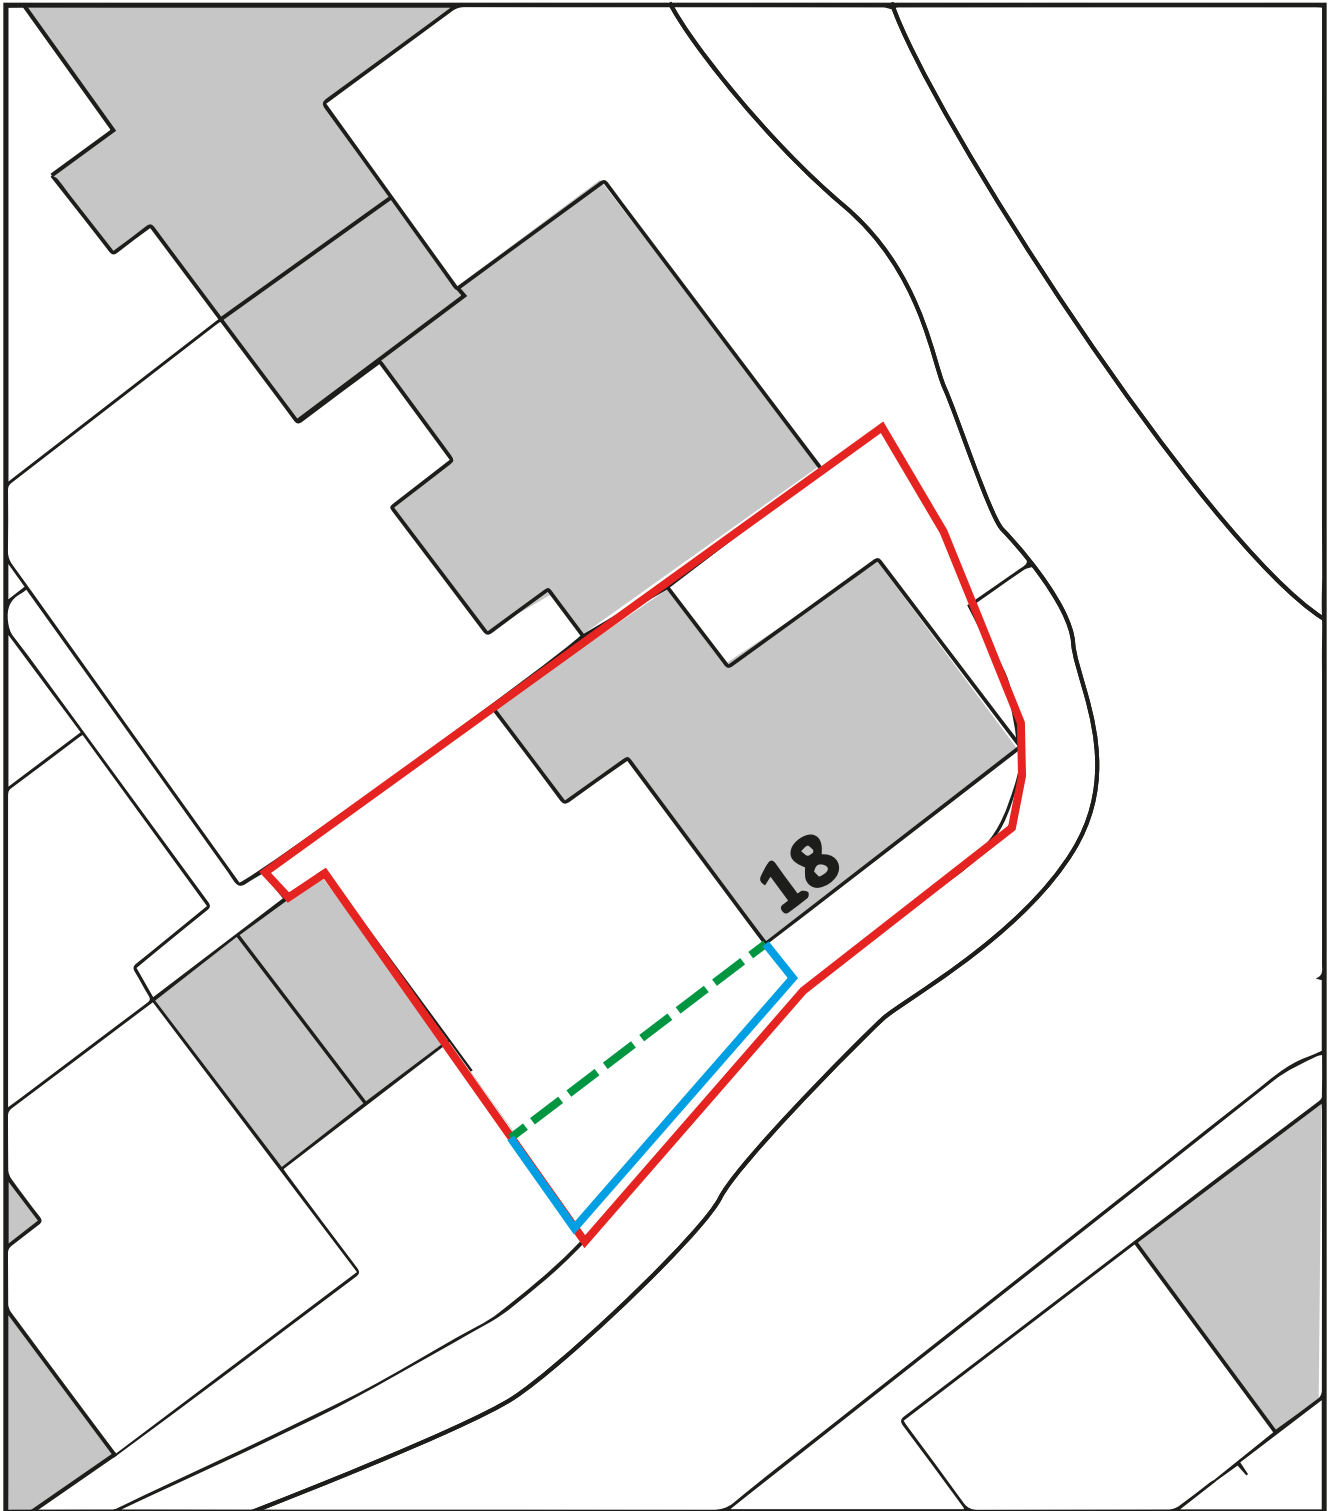

- Boundary
- New wall position
- Current wall position

5 meters

**Scale** 1:200 @ A4 size  
**Area** 35 x 40 meters

