
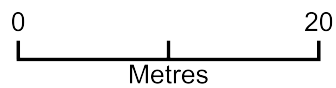


63 Wellhouse Road - Block Plan

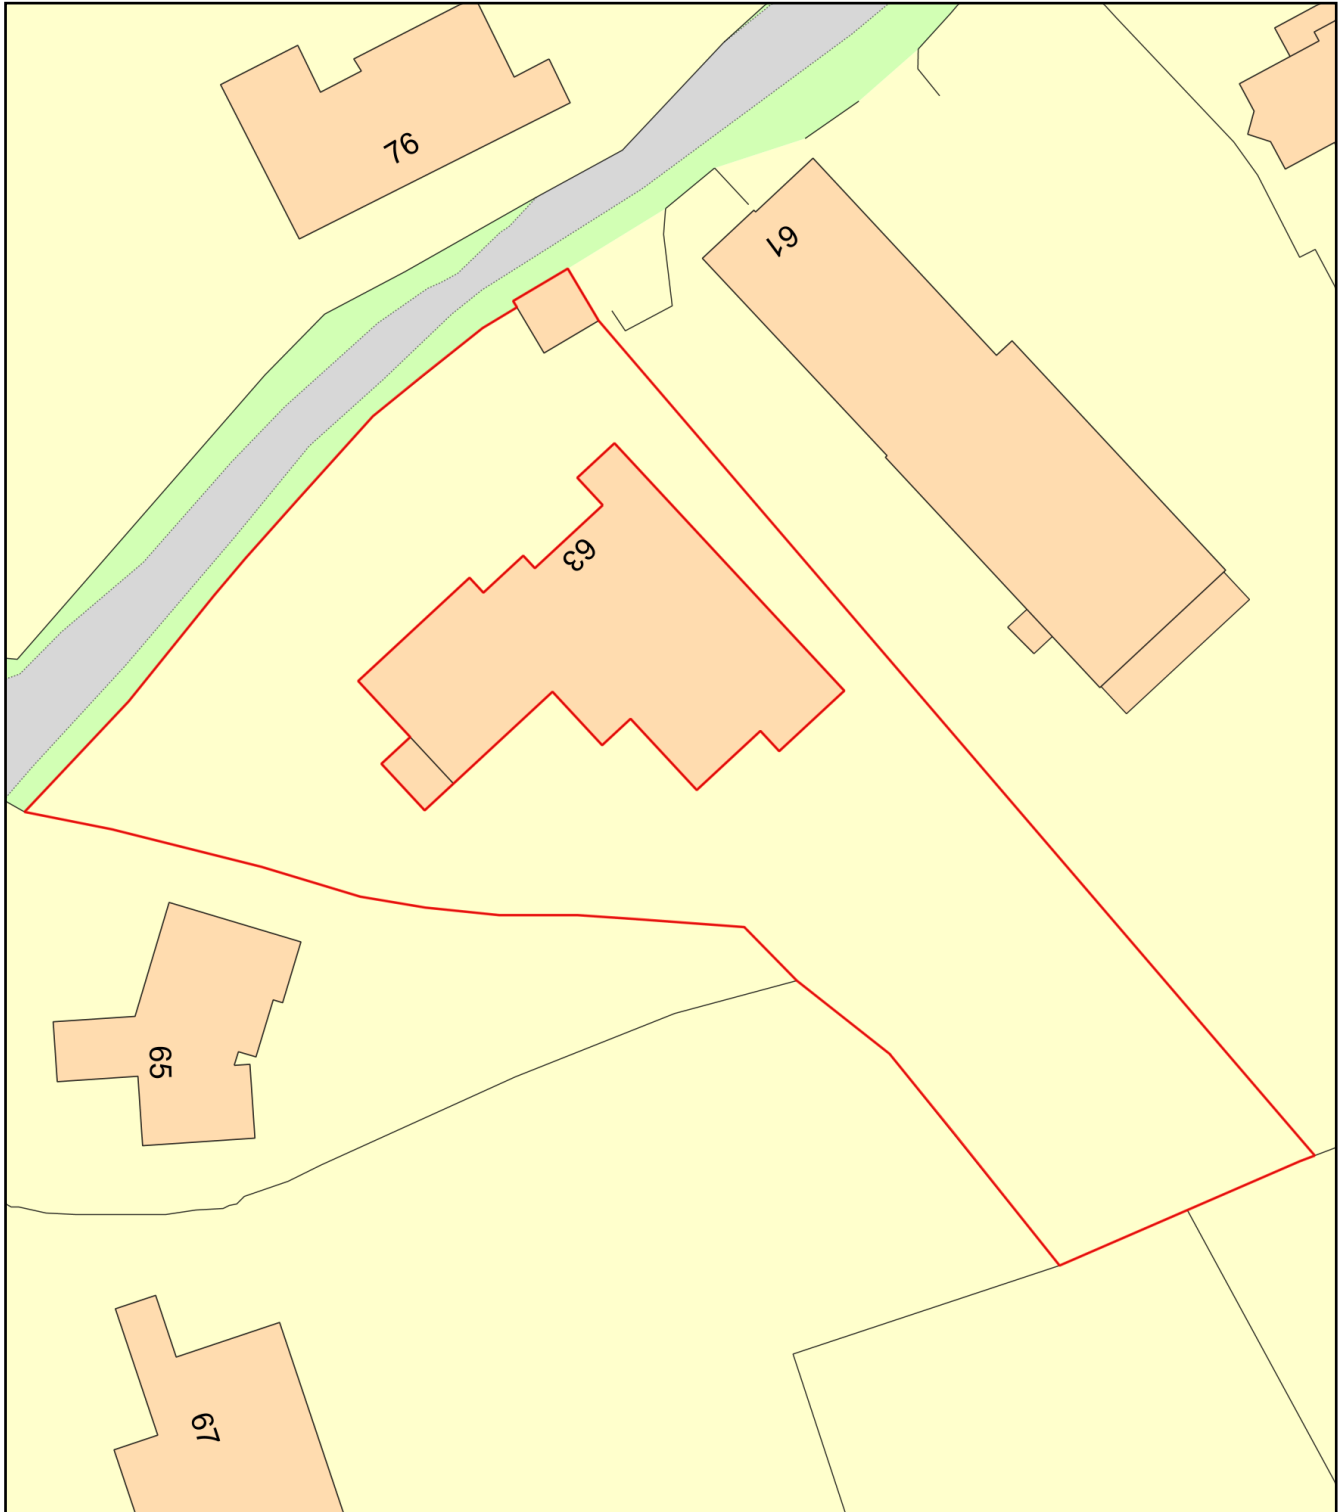

Plan Produced for: Philip Osmond

Date Produced: 21 Mar 2021

Plan Reference Number: TQRQM21080134104423

Scale: 1:500 @ A4