




EXISTING REAR ELEVATION 1:50

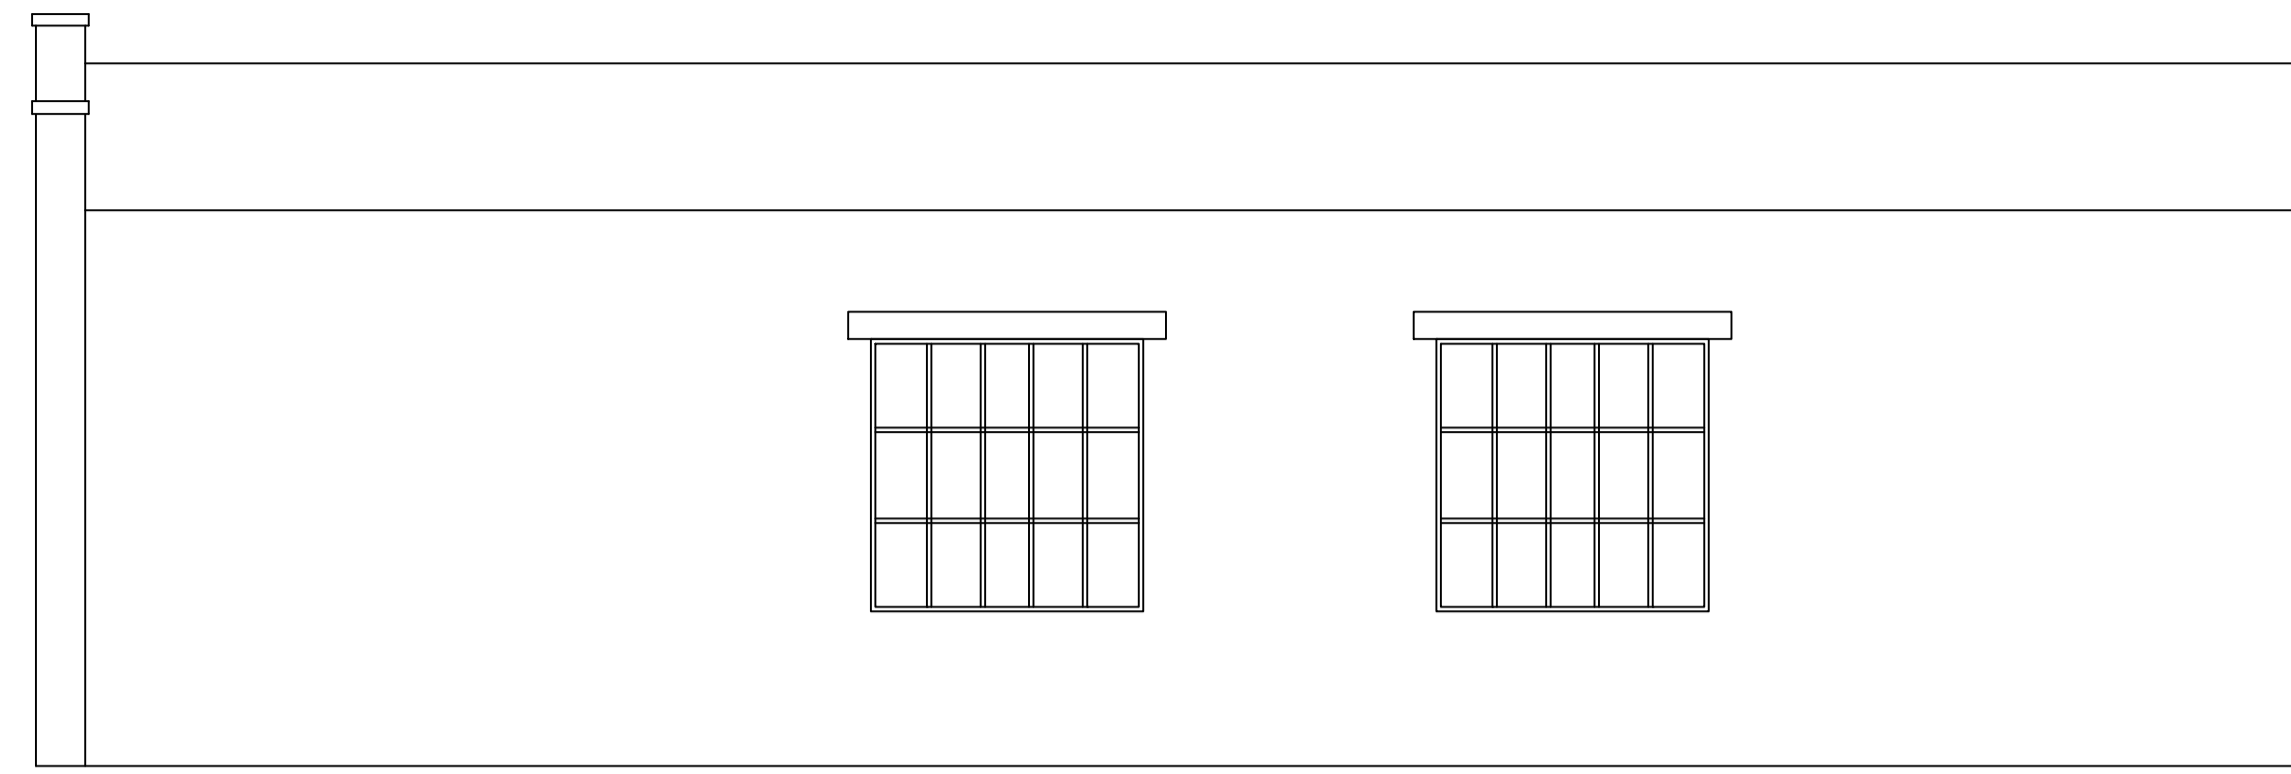


EXISTING SIDE ELEVATION 1:50

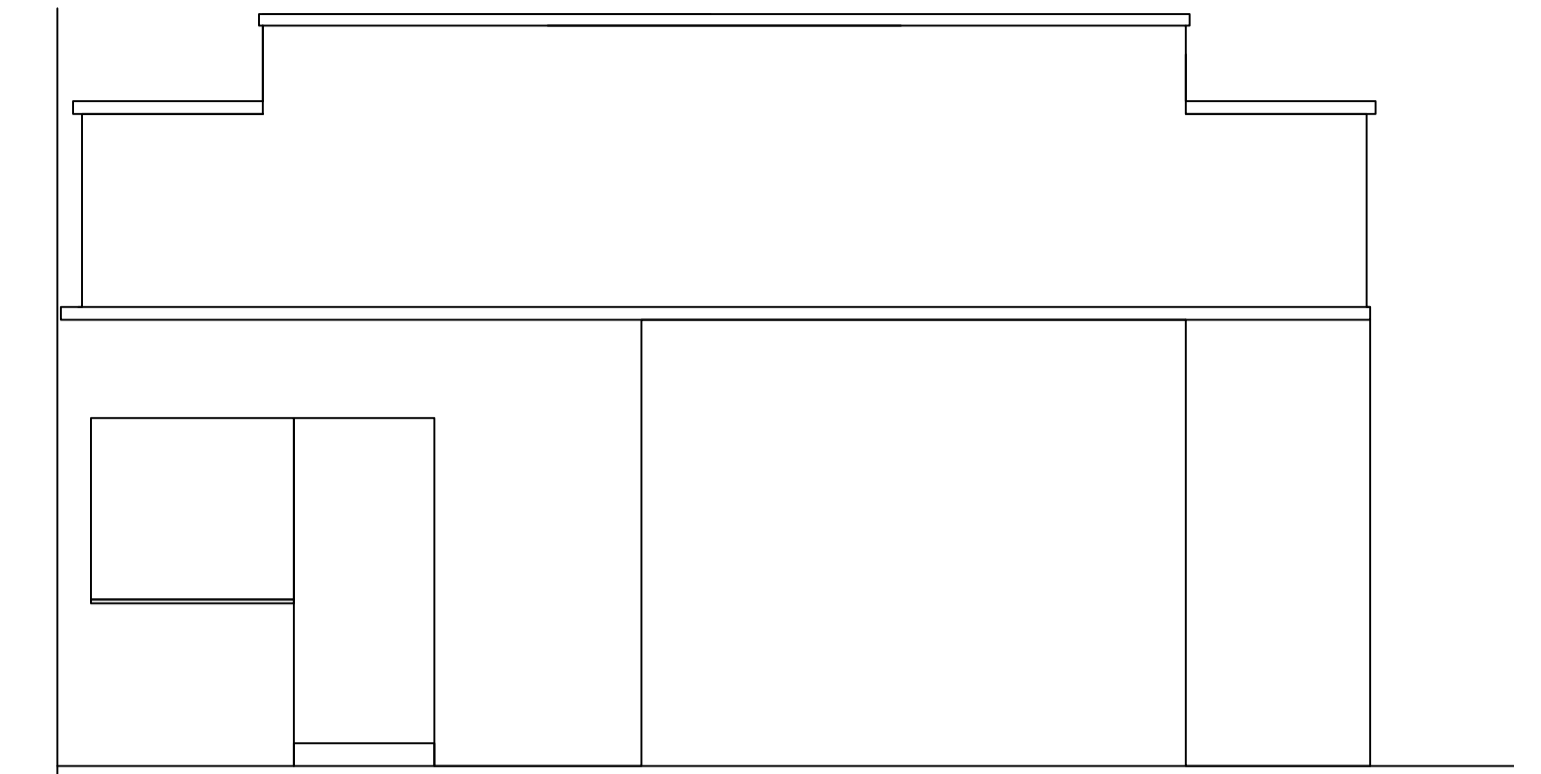


EXISTING FRONT ELEVATION 1:50

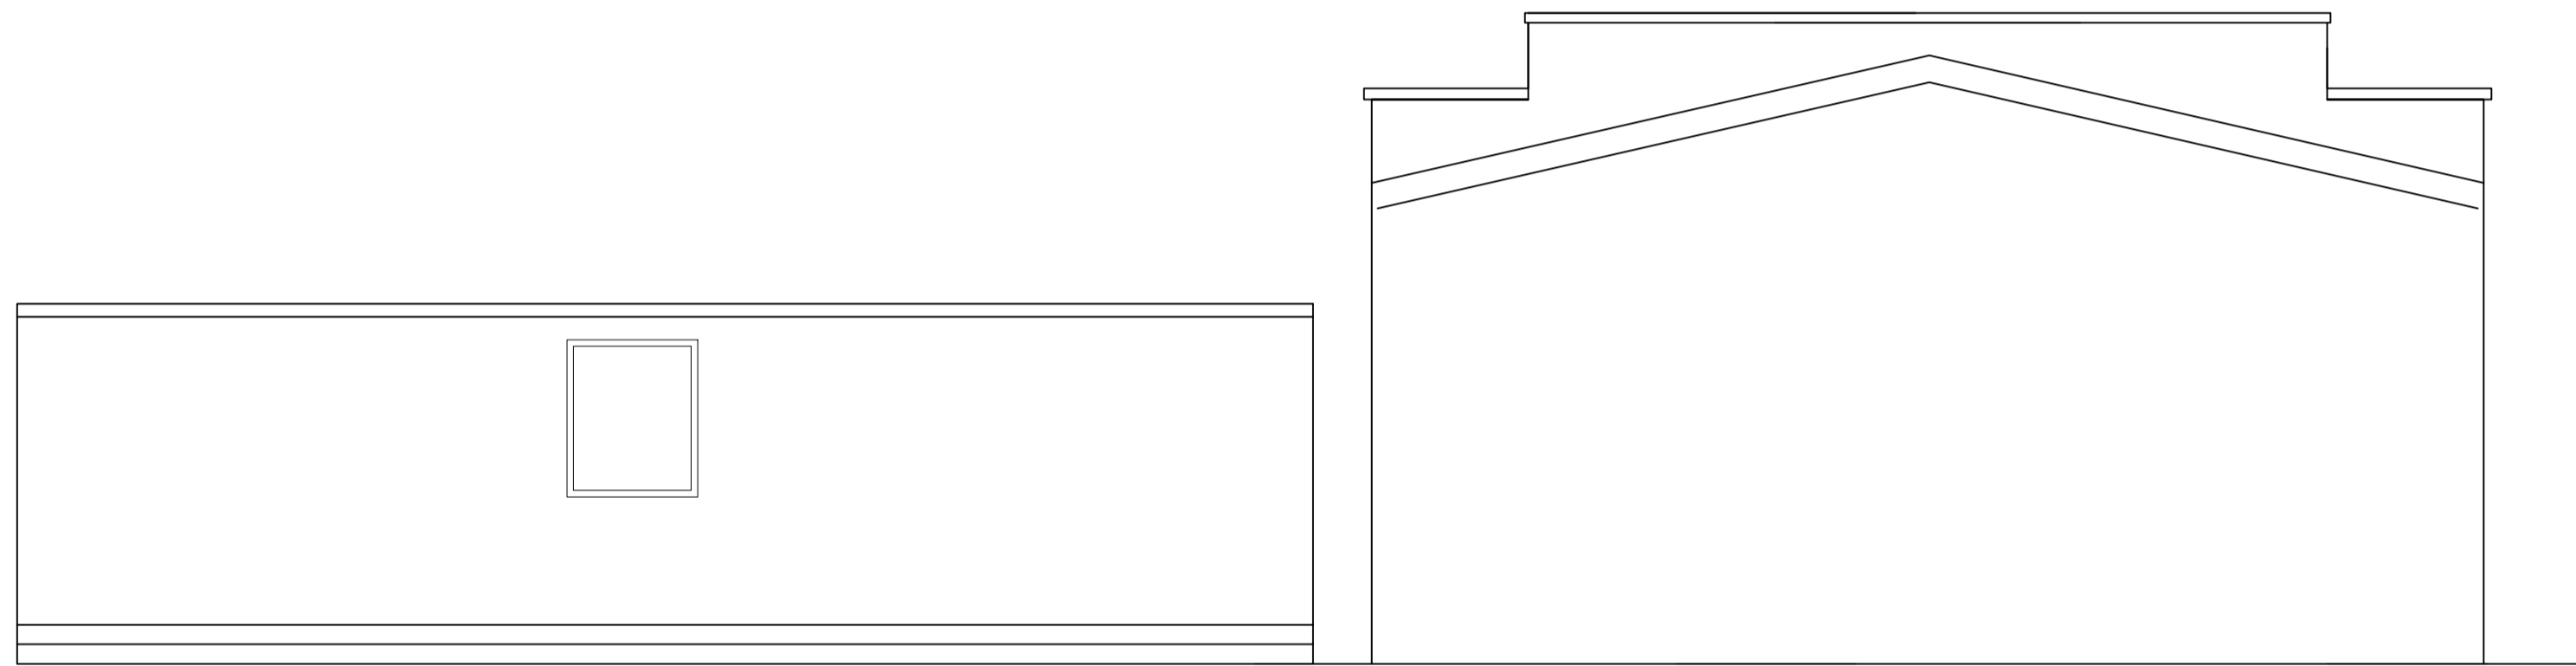

PROPOSED REAR ELEVATION 1:50

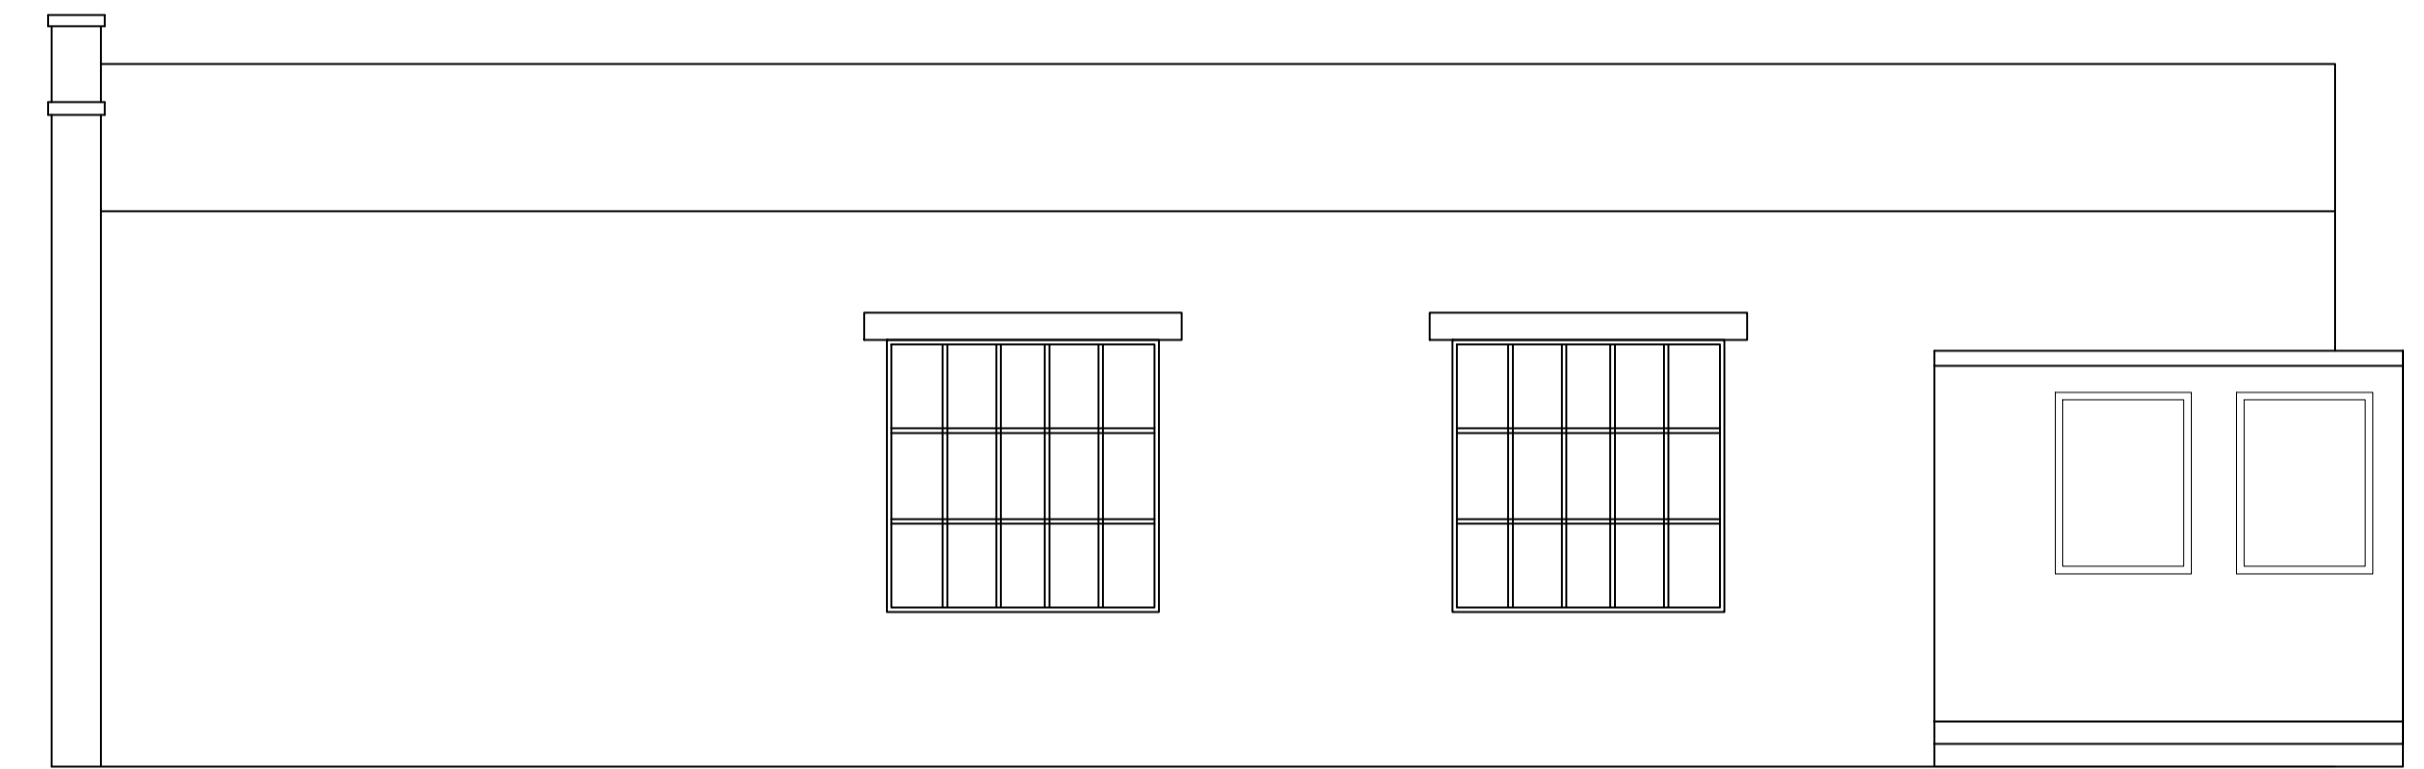

PROPOSED SIDE ELEVATION 1:50

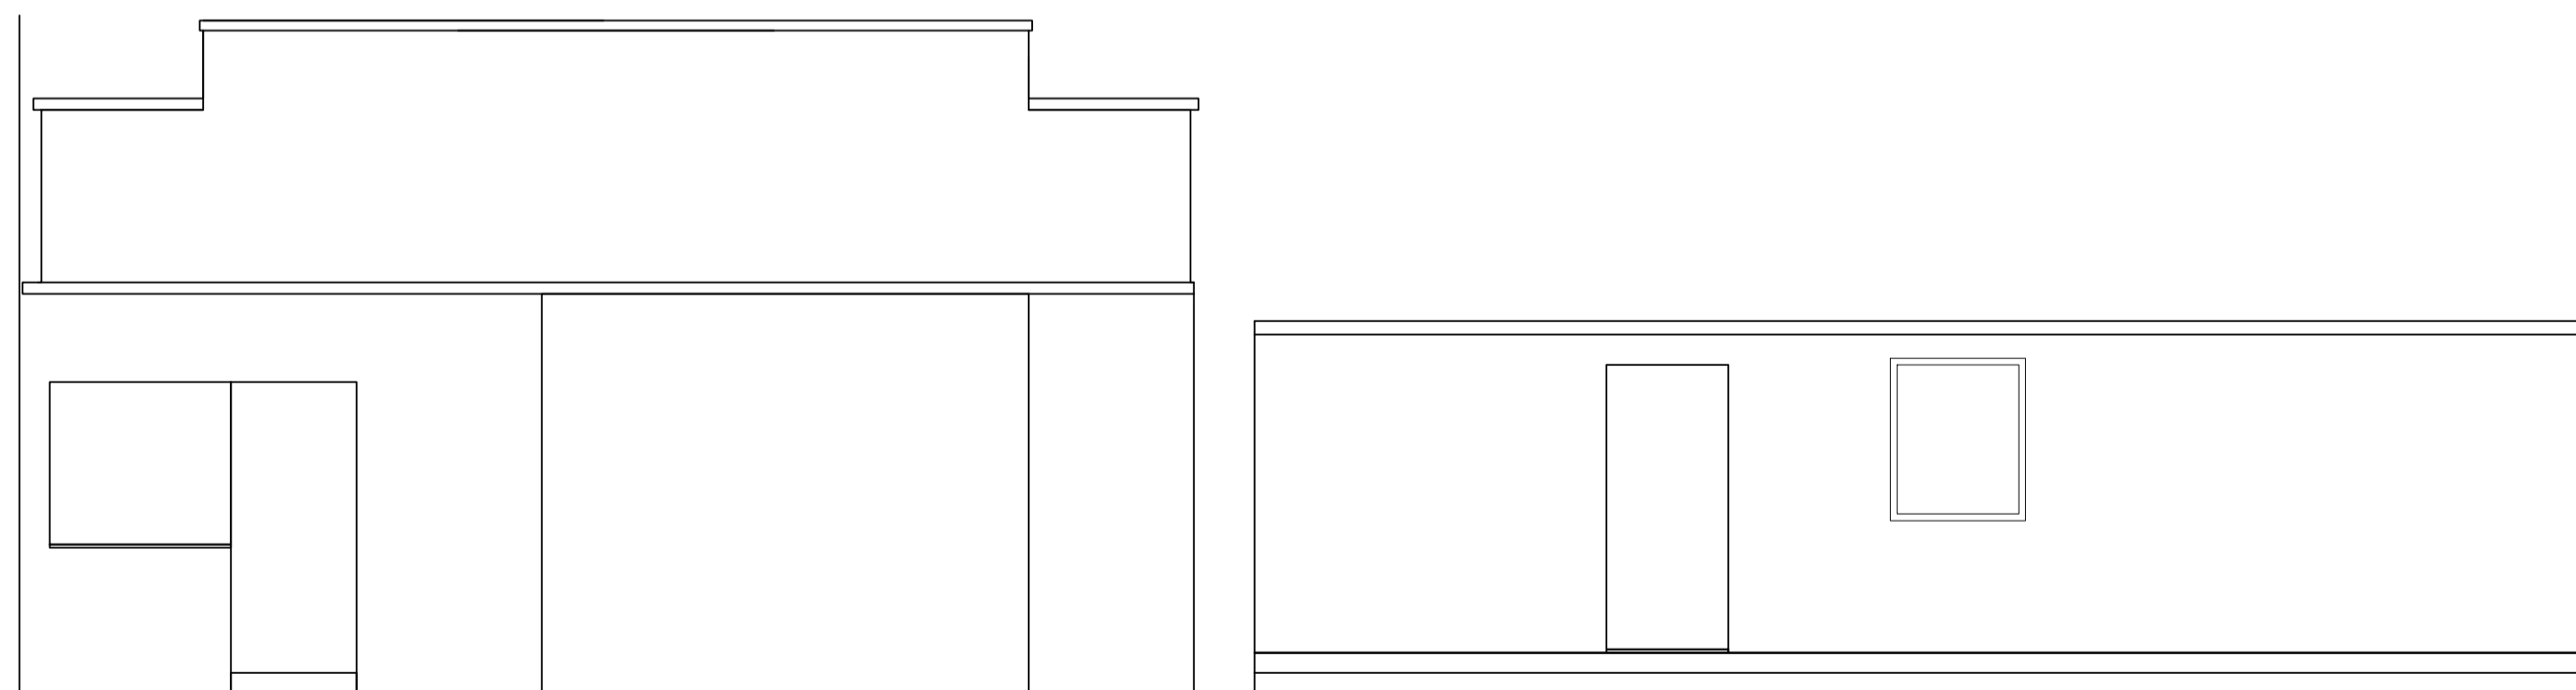

PROPOSED FRONT ELEVATION 1:50