




Ordnance Survey (c) Crown Copyright 2020
All rights reserved. Licence number 100022432

location Plan
1:1250

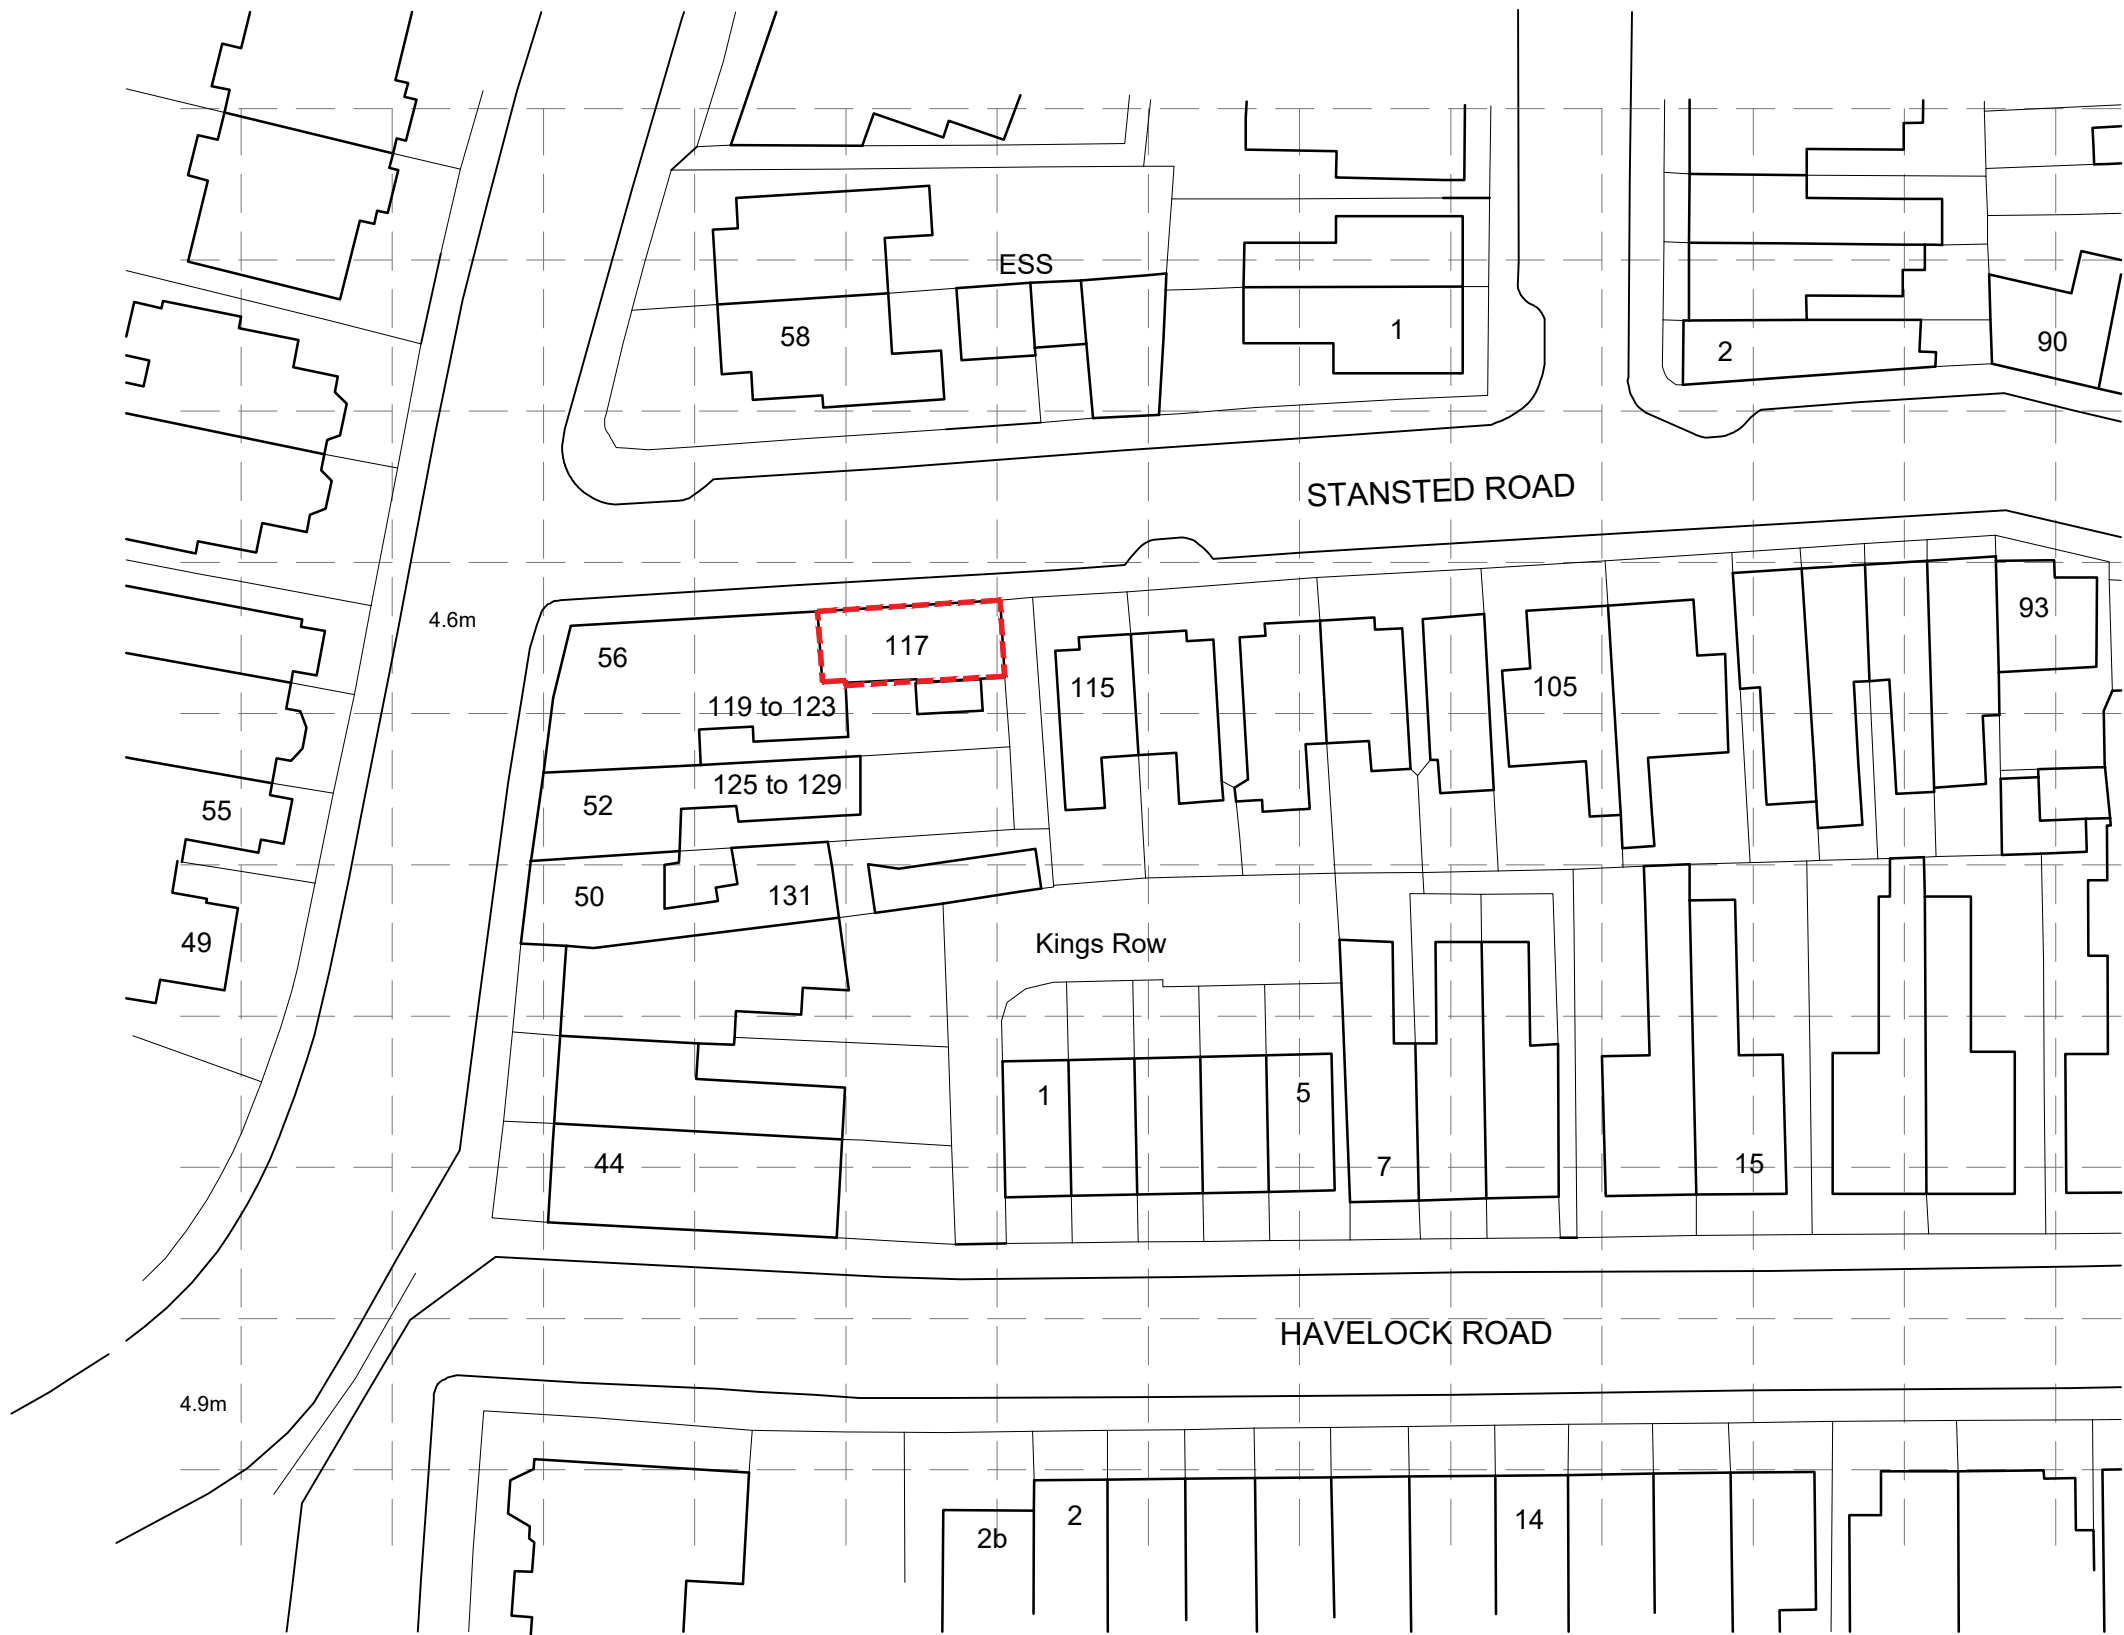

Ordnance Survey (c) Crown Copyright 2020
All rights reserved. Licence number 100022432

Block Plan
1:500

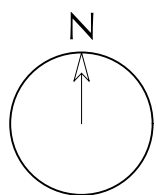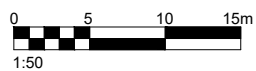

notes:

revisions:

NOTE: The contractor is responsible for checking all site dimensions and levels. These should be checked prior to the ordering of any components and before the commencement of the works. All discrepancies should be brought to the attention of the Contract Administrator

T Ware Developments Ltd

117 Stansted Road

Southsea, Portsmouth

drawing information

title:

status:

date:

scale:

drawn:

chk'd:

Location & block plans

Planning

March 2021

1:1250/1:500@A1

CR

SCR

job:

1113

dwg:

1000

rev:

/