




EXISTING GROUND FLOOR PLAN 1:50

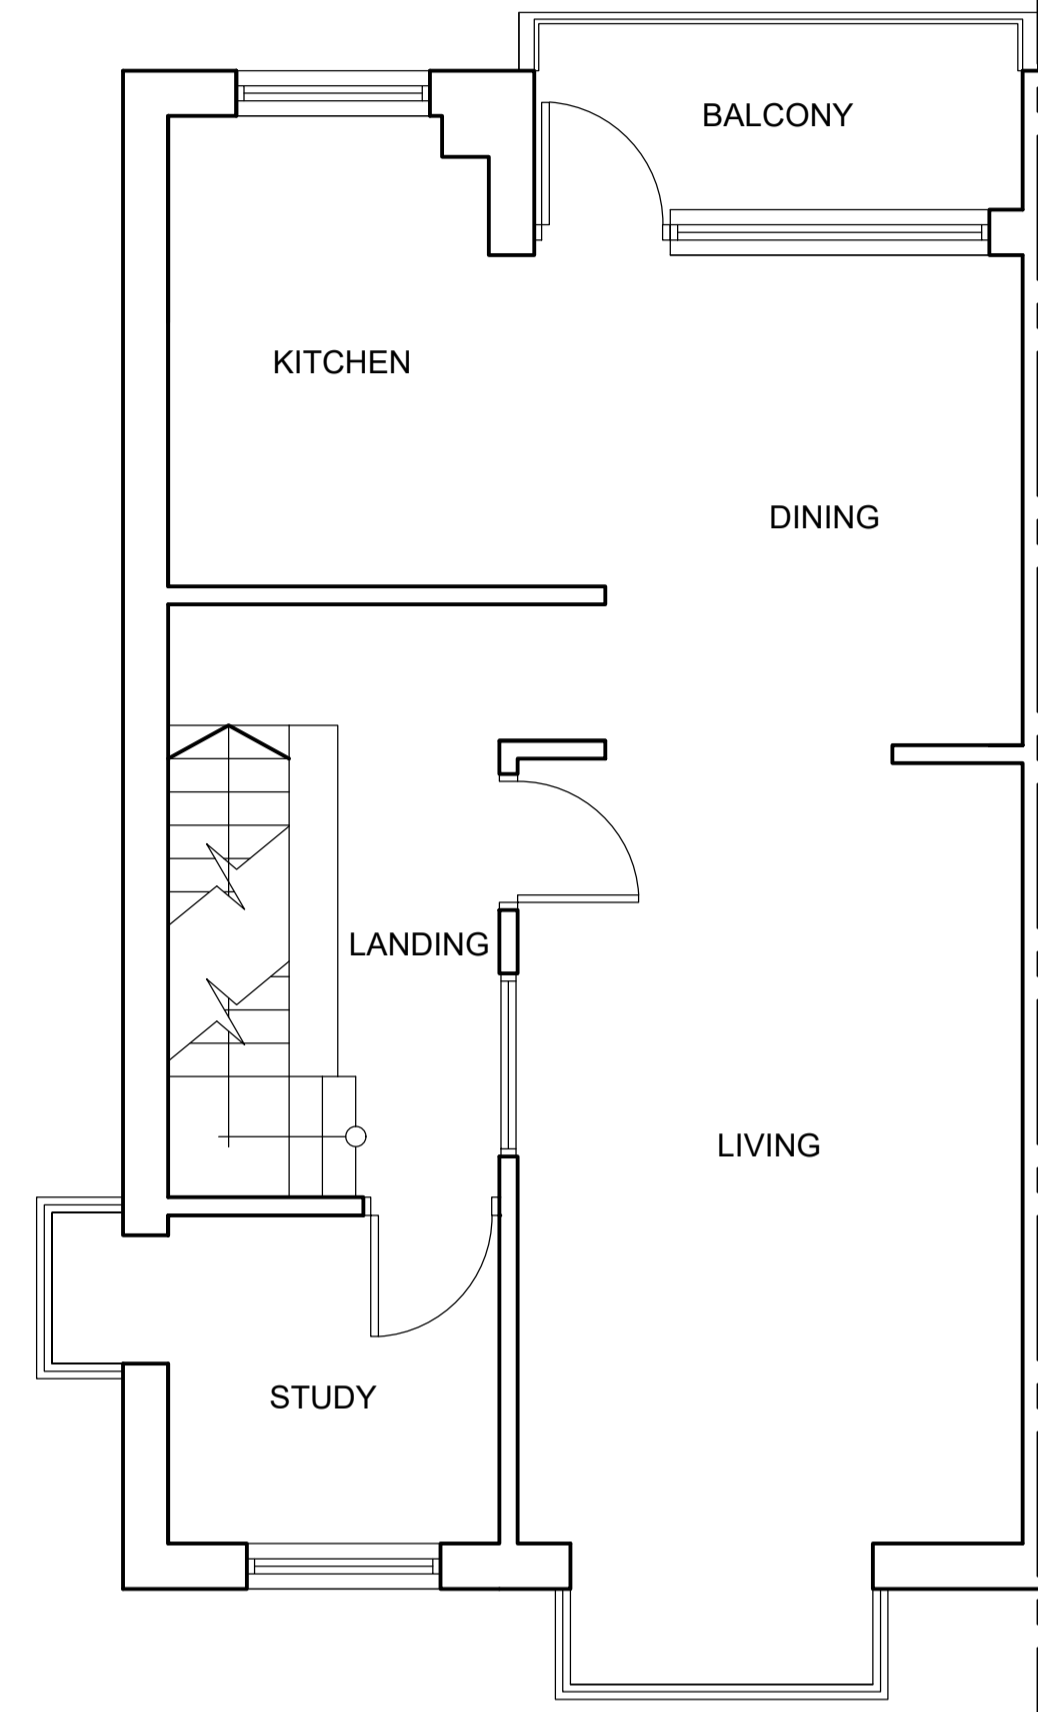



EXISTING FIRST FLOOR PLAN 1:50

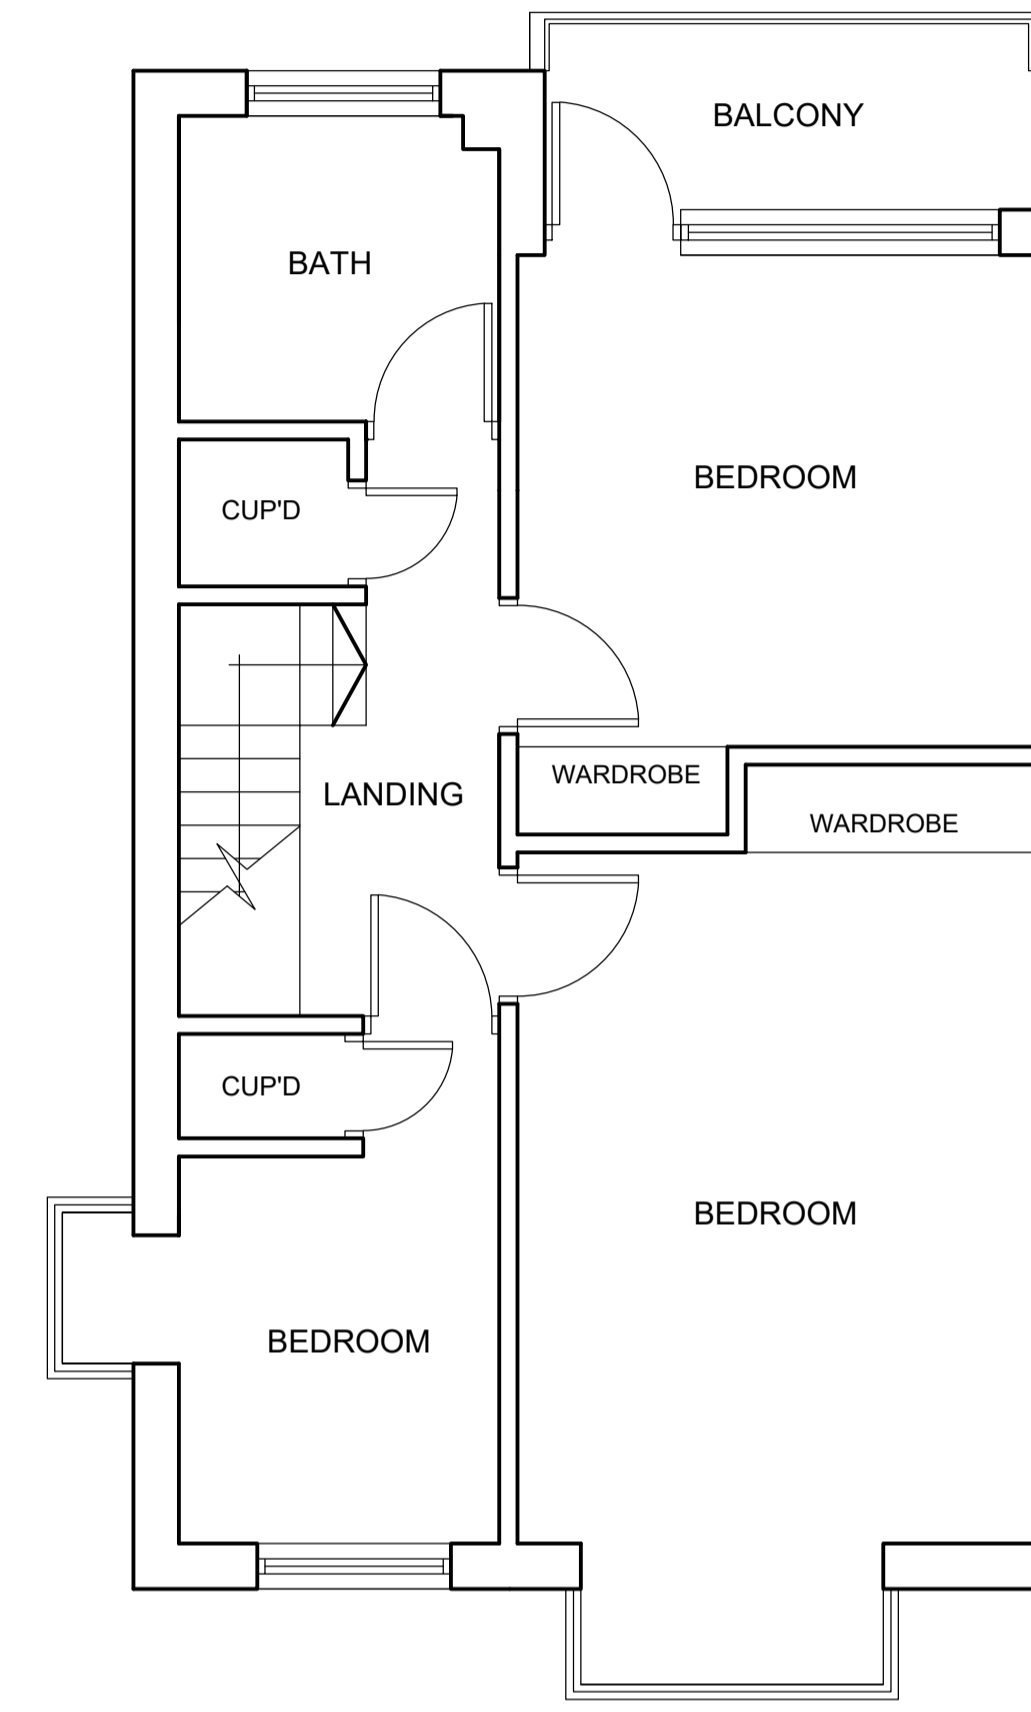



EXISTING SECOND FLOOR PLAN 1:50

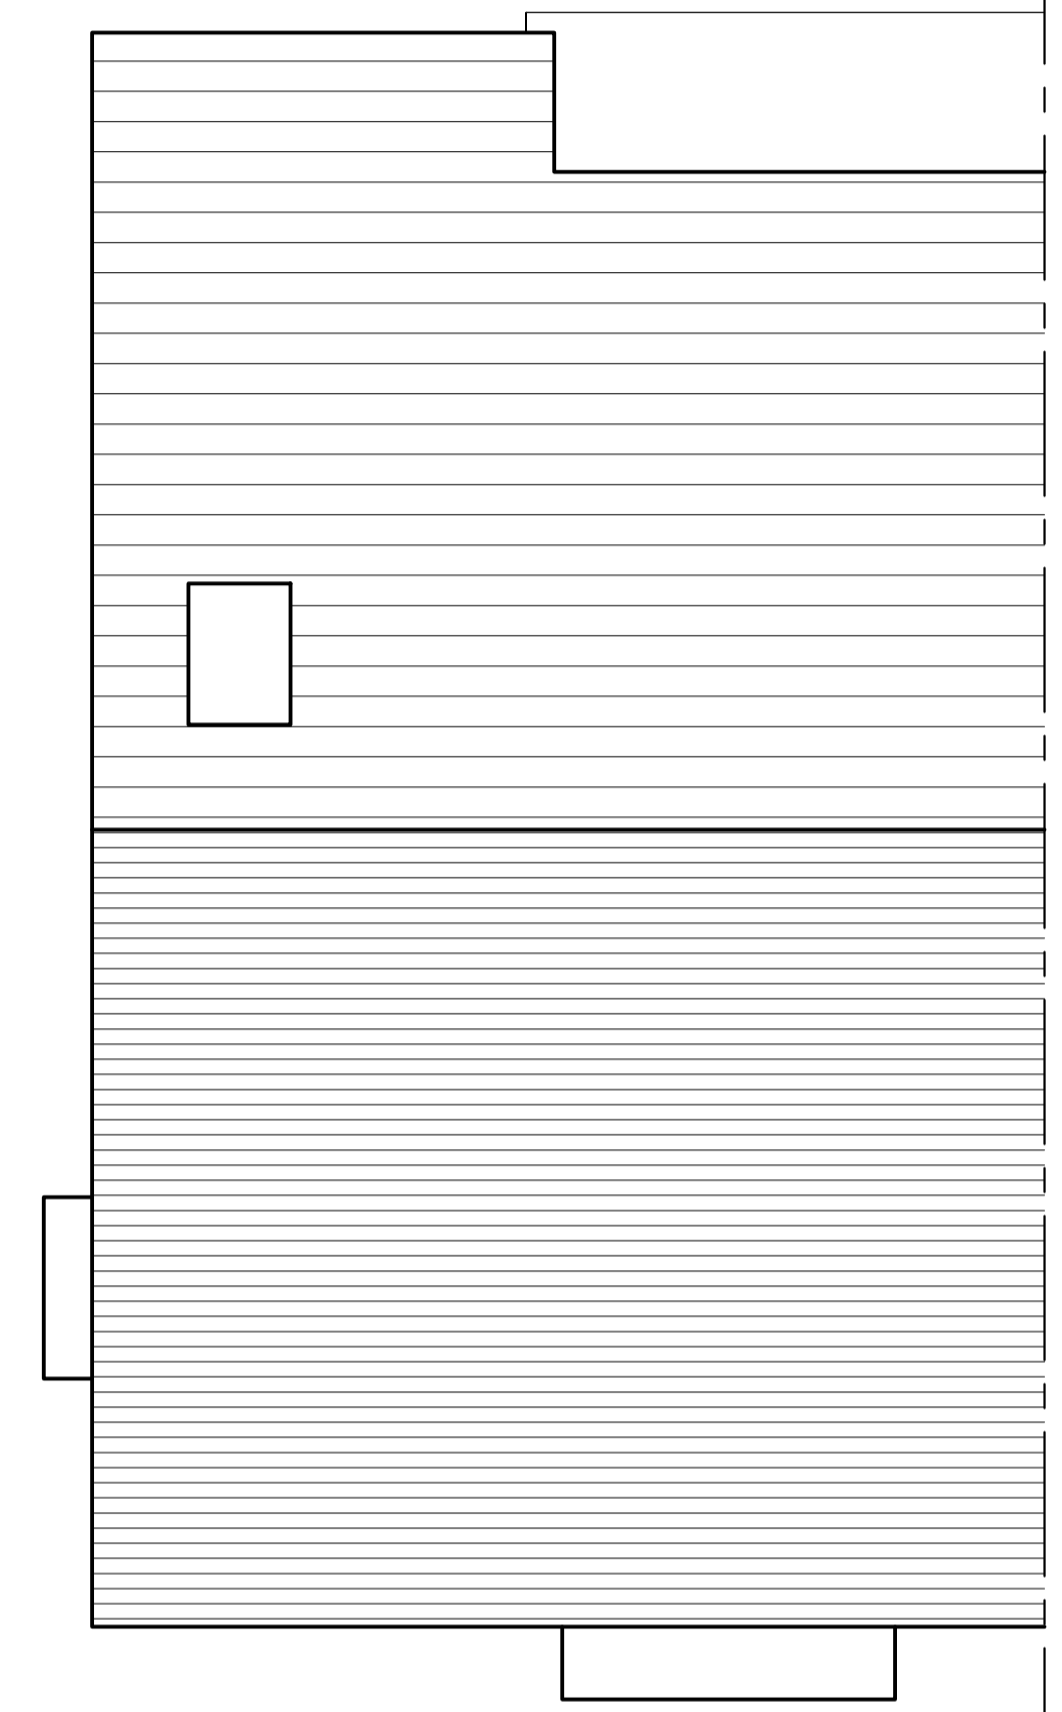

EXISTING ROOF PLAN 1:500

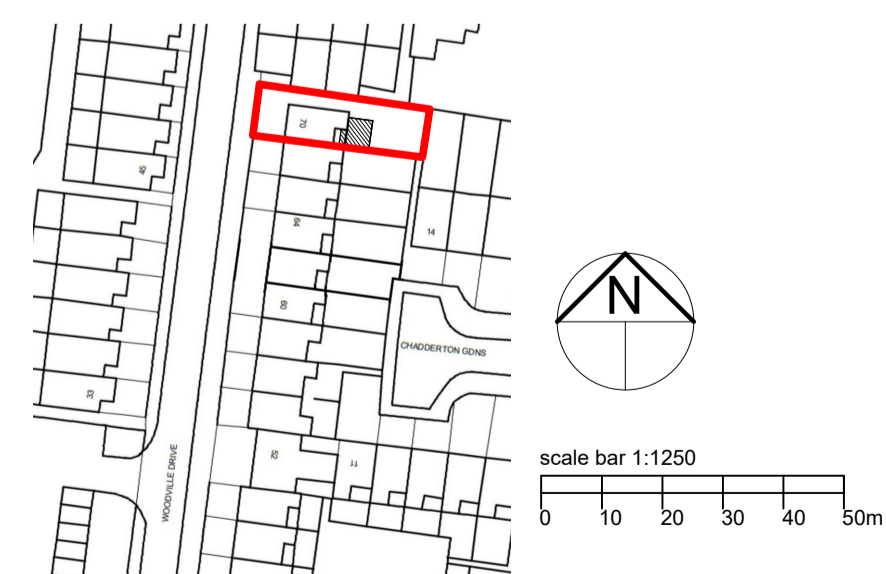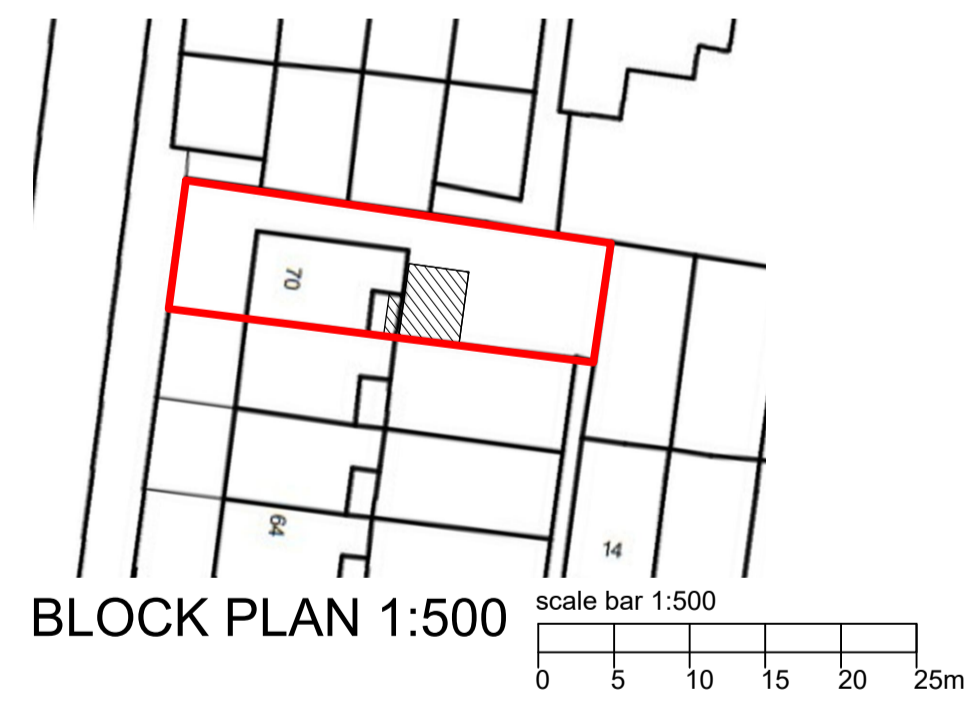


EXISTING REAR ELEVATION 1:100

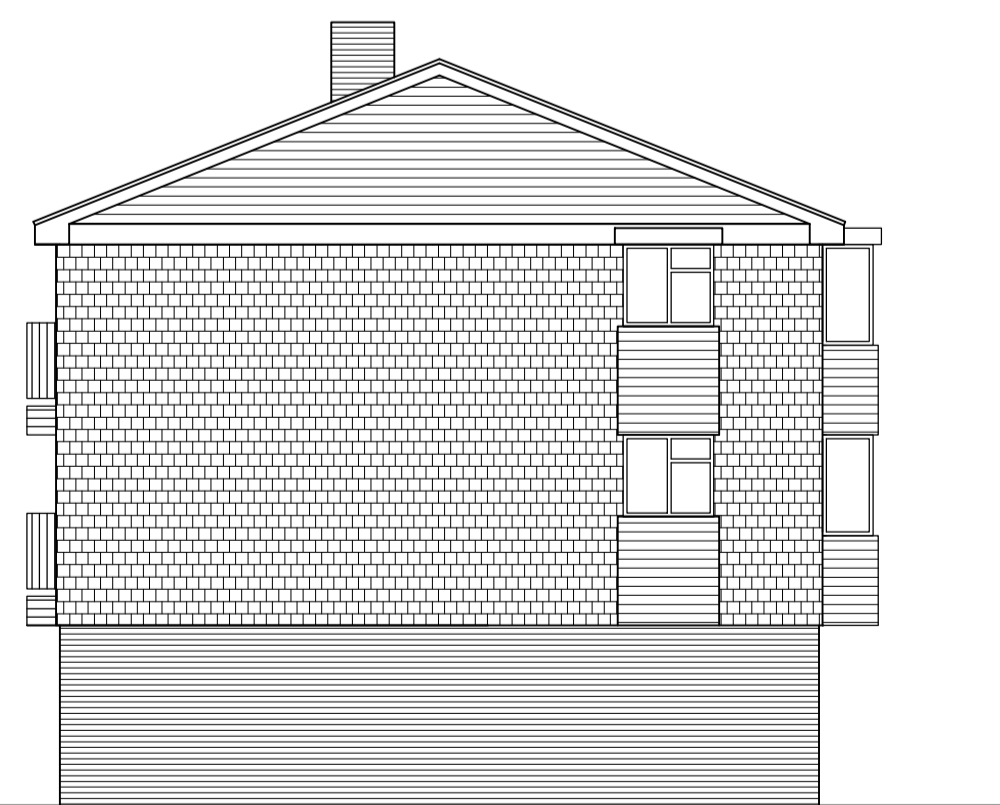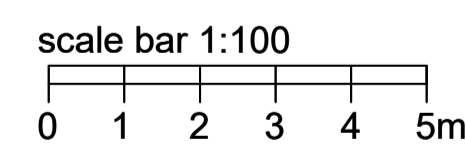

EXISTING SIDE ELEVATION 1:100



EXISTING FRONT ELEVATION 1:100

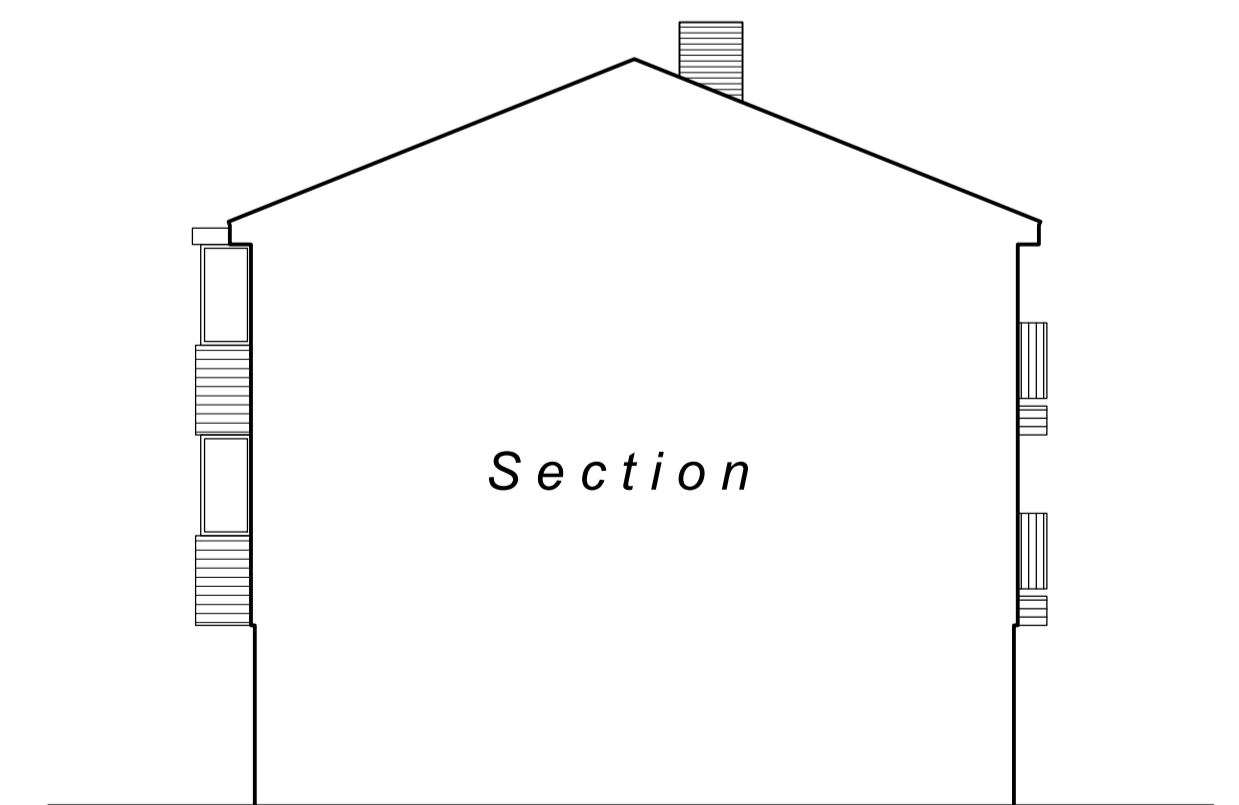

EXISTING SIDE ELEVATION 1:100