

Proposed Side (east) Elevation  
(scale 1:100)



Proposed Rear (north) Elevation  
(scale 1:100)

revision g : 18 September 2019  
drawings prepared for planning application


**Proposed Rear (north) & Side (east) Elevations**

Project title:  
Proposed Dwelling  
Land Adjacent 'The Garage House',  
Great North Road, South Muskham, for  
**Mr & Mrs Brown**

drawing number :	revision :	status :
<b>19011.13</b>	<b>g</b>	<b>planning</b>
Drawn by :	sheet size :	scales :
mac	A3	1:100
		date :
		February 2019

**verve**architecture  
architecture + planning consultancy

T 01636 700805 E mail@vervearchitecture.co.uk  
M 07881 806706 W vervearchitecture.co.uk

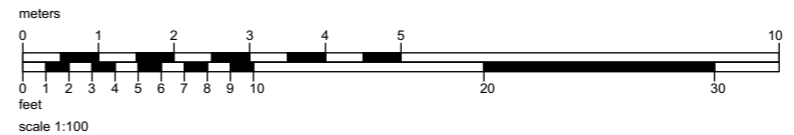

do not scale from this drawing | use figured dimensions only | any discrepancies or errors to be notified to vervearchitecture | contractors, sub-contractors and suppliers must verify all dimensions on site prior to commencing work or producing any workshop drawings | this drawing and design remains the property of vervearchitecture | copyright reserved ©