



WEST

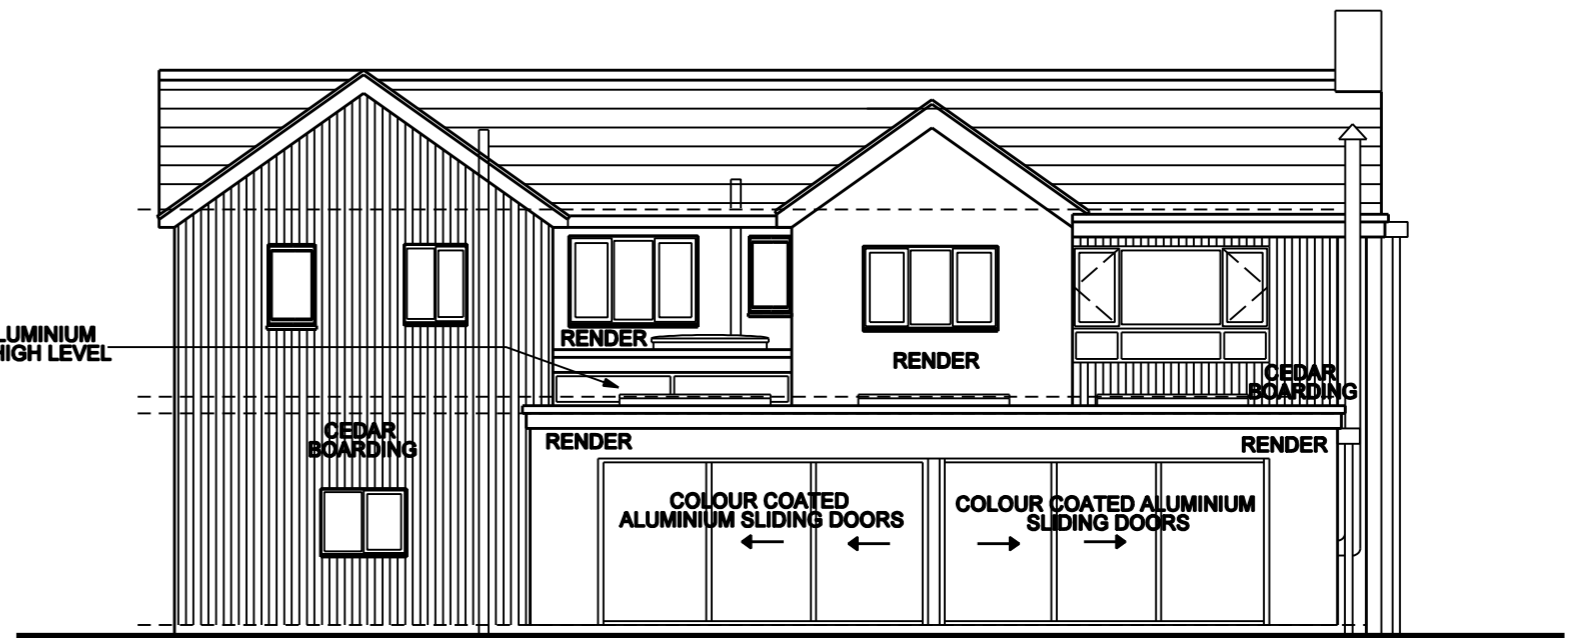

NORTH

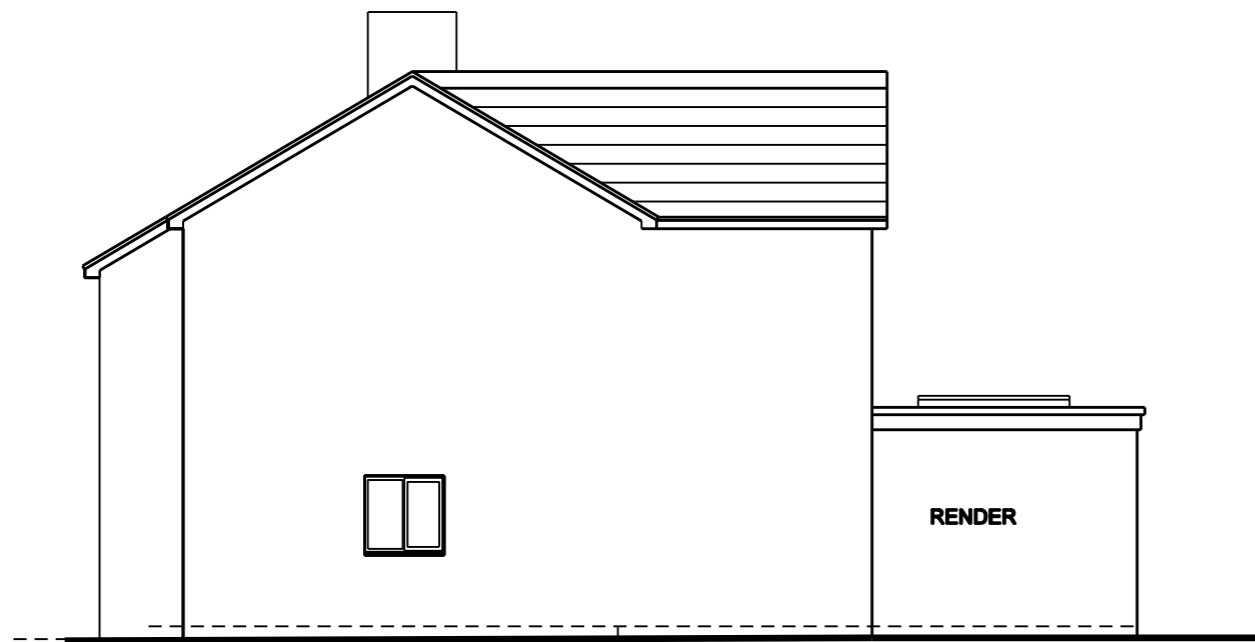

EAST

1: 100@ A3

PROPOSED ELEVATIONS

T2524 / PA / 08