




WEST

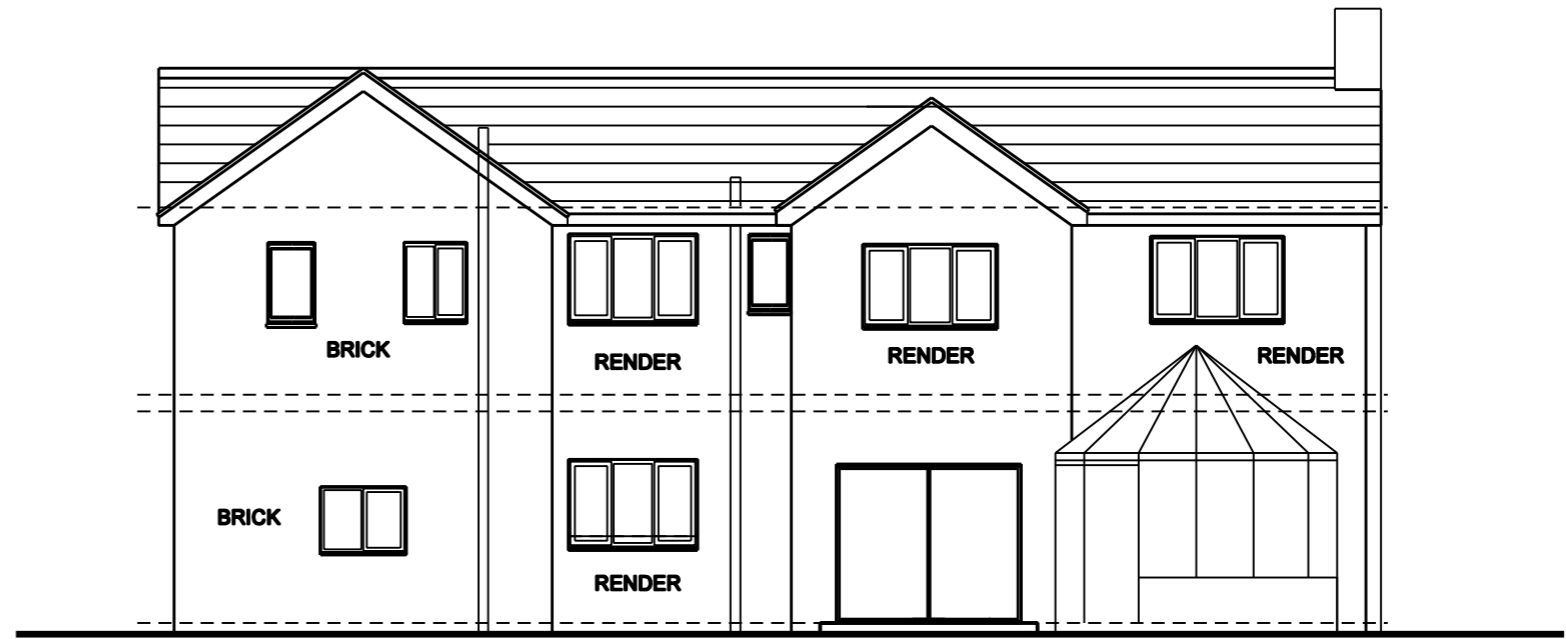

NORTH

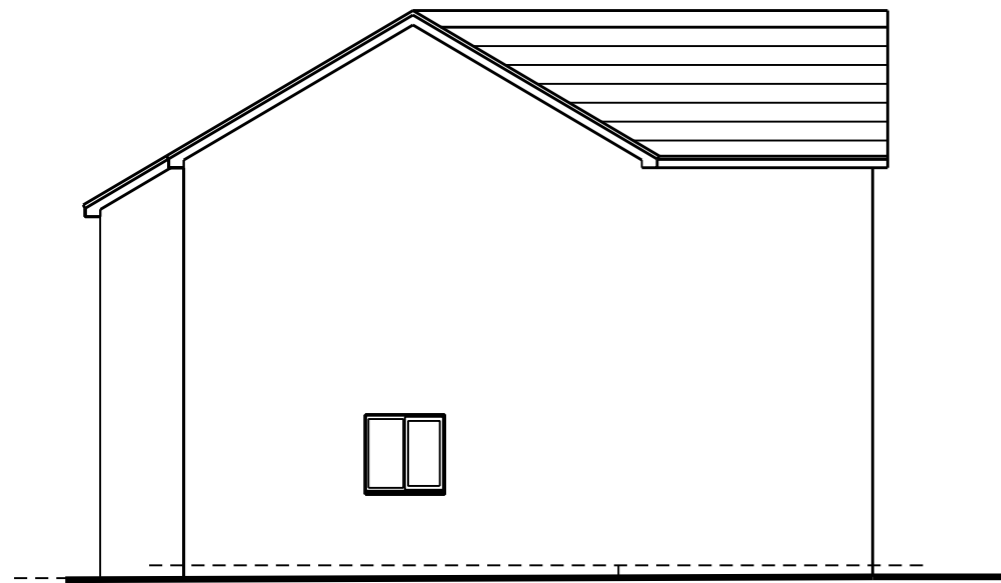

EAST

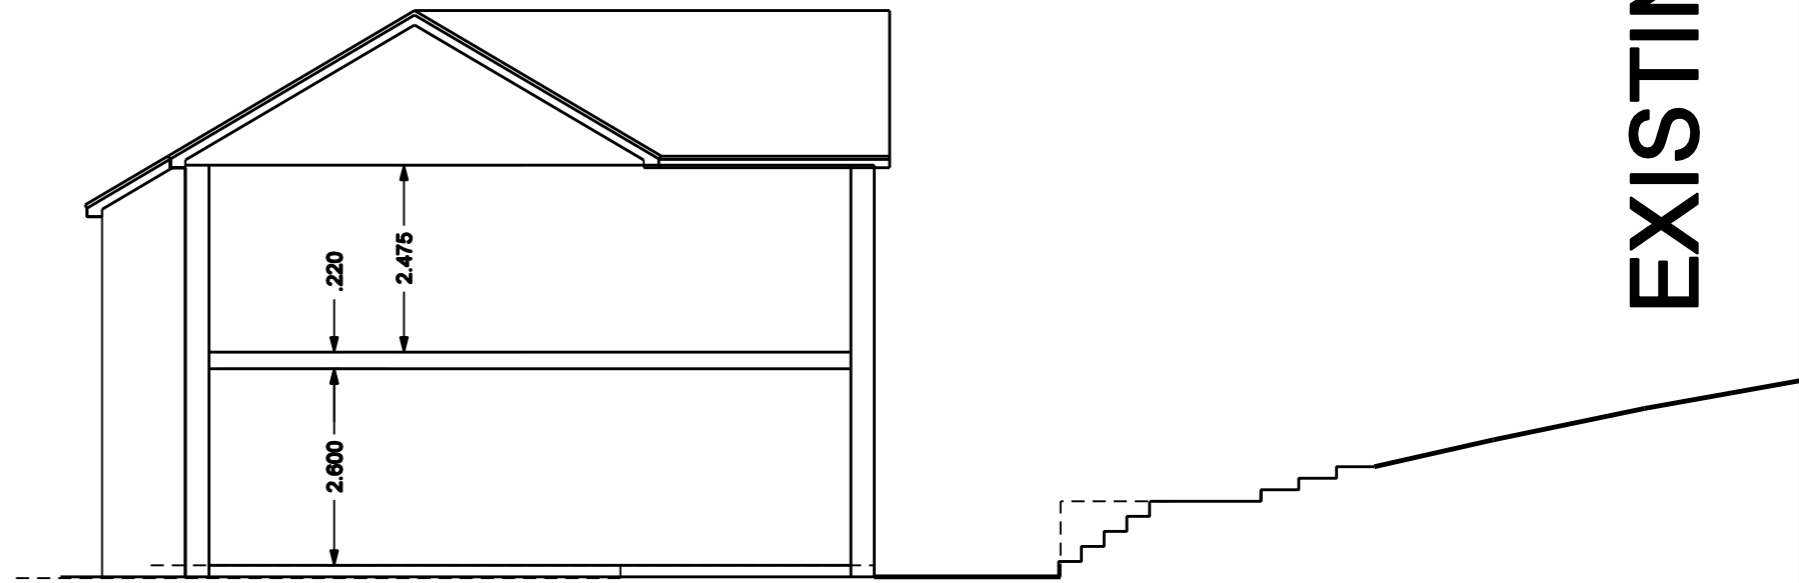

SECTION A: A

1: 100@ A3  
EXISTING ELEVATIONS & SECTION

T2524 / PA / 04