


SIDE (WEST) ELEVATION AS PROPOSED
1 : 50

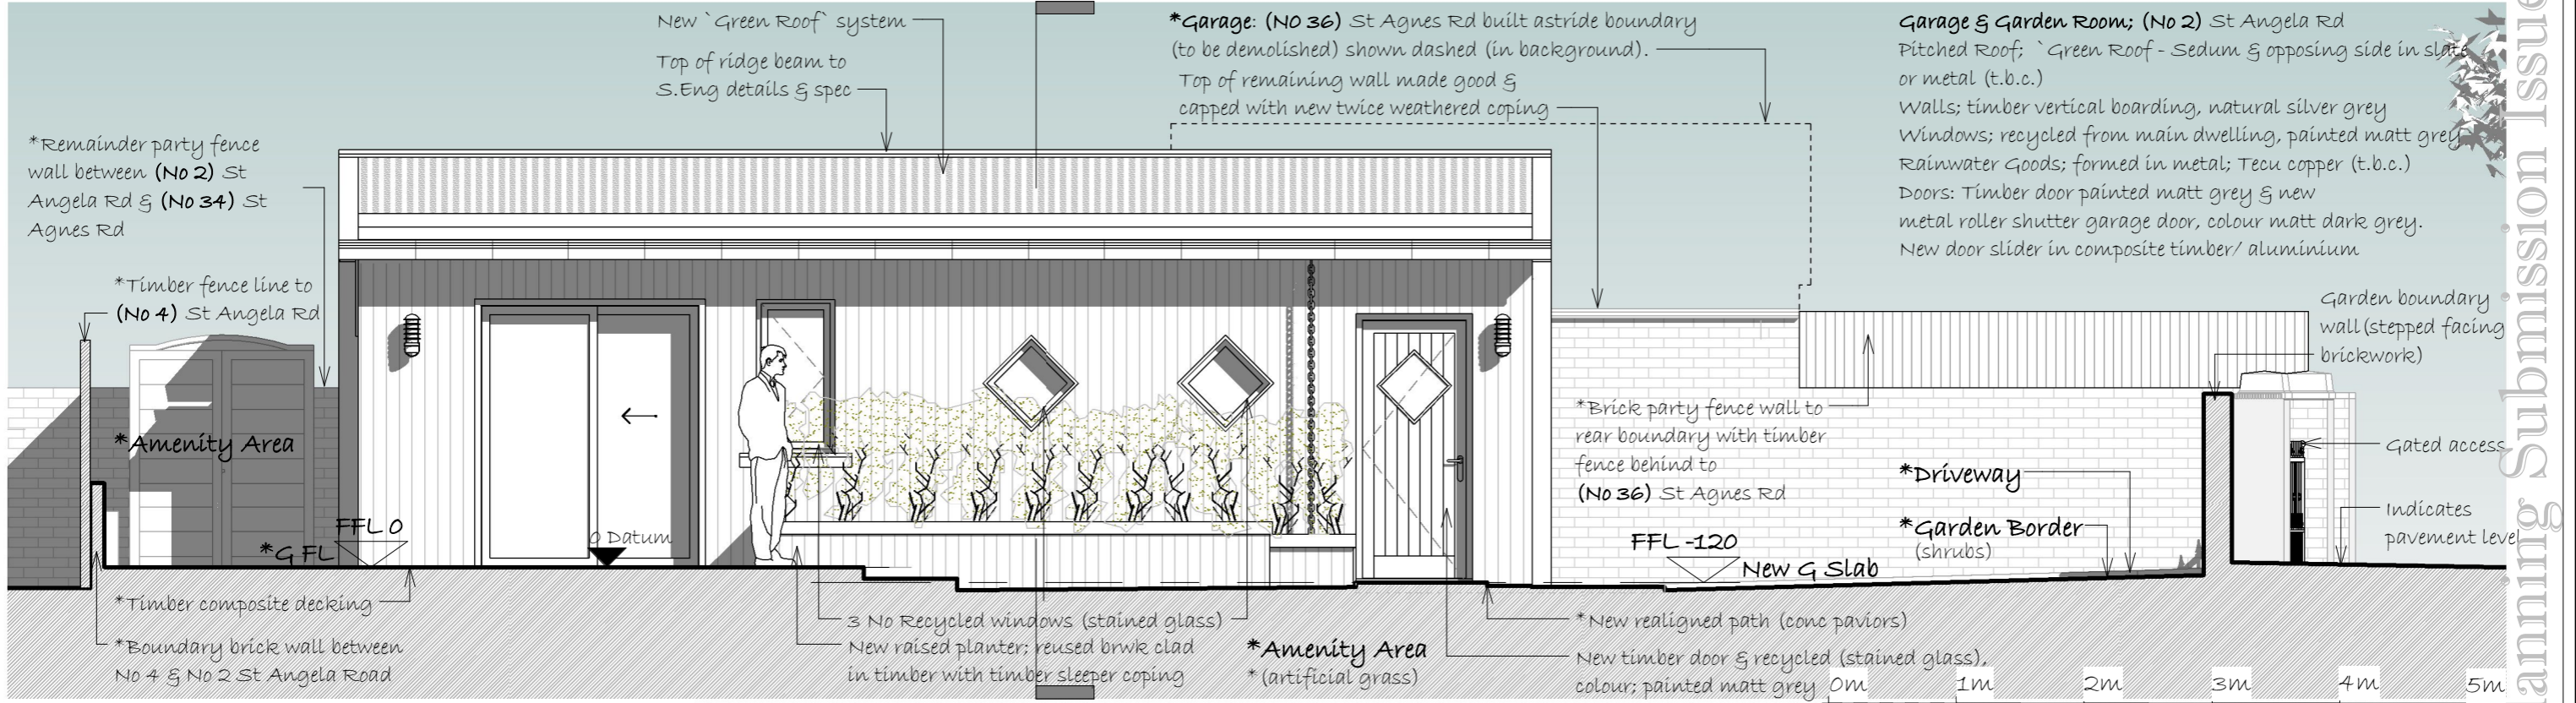

SIDE (EAST) ELEVATION AS PROPOSED
1 : 50

VISUAL SCALE 1:50 @ A3

20RES03 • PL-09 St Angela Rd CF14

Project :
Garage Demolition. Rebuild Incl. Garden Room
At No 2 St Angela Road, Cardiff, CF14 4DN
For Mr Adam Fairman & Mrs Meg Fairman

Drawing Title :
FULL PLANNING SUBMISSION STAGE :
PROPOSED ELEVATIONS
Side Elevations (As Proposed)

Checked by NAC	File path	DO NOT scale this drawing
Drawn by CJC	Project number 20RES03	Drawing number PL-09
Scale @ A3	Date 22/03/21	

Planning Submission Issue