



IMPORTANT NOTE:-
 Figured dimensions where shown should be used in all circumstances. Where no dimensions exist and/or if any discrepancies are found they are to be reported to the Client's agent without delay.
 DO NOT scale from this drawing. Electronic files must be checked against the hardcopy of this drawing. This drawing is issued as [NOT FOR CONSTRUCTION] status.


Revision Schedule			
Rev No	Rev Date	Issue by	Revision Description
1	22/03/21	C/JC	First Issue

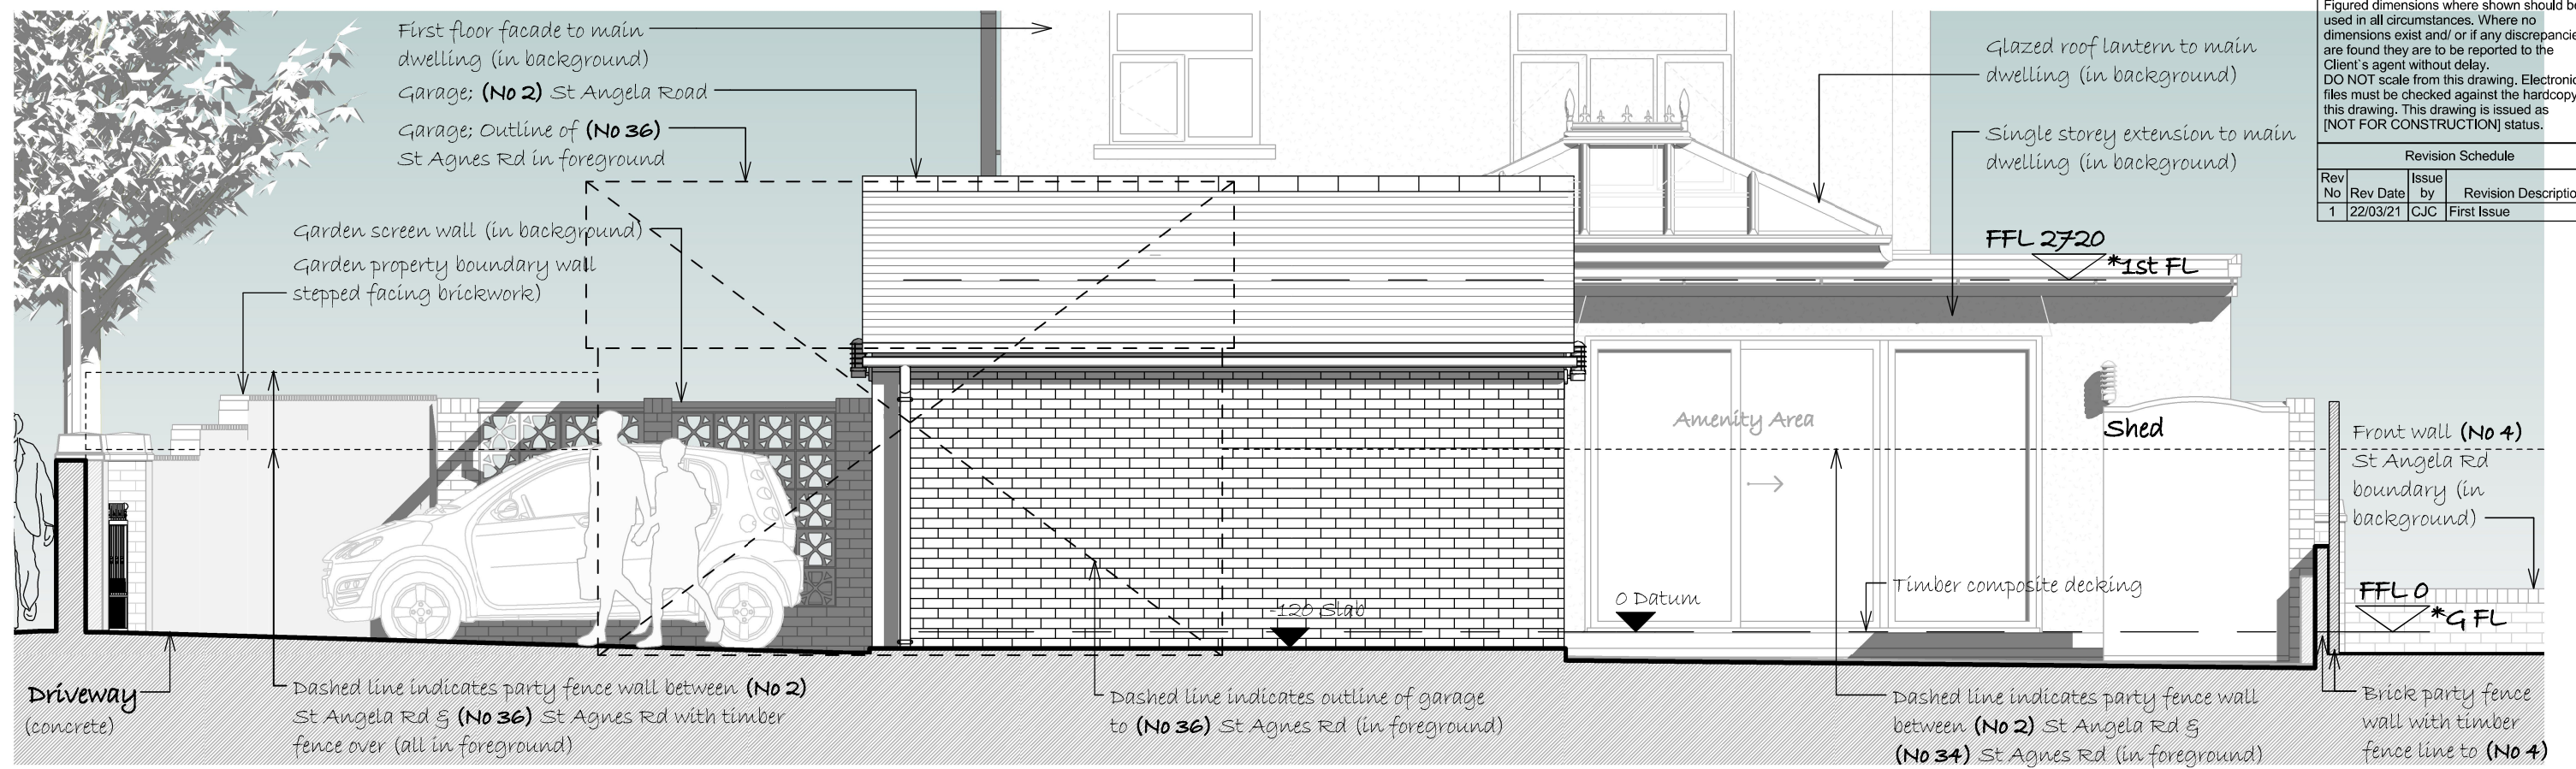

SIDE (WEST) ELEVATION AS EXISTING
 1 : 50

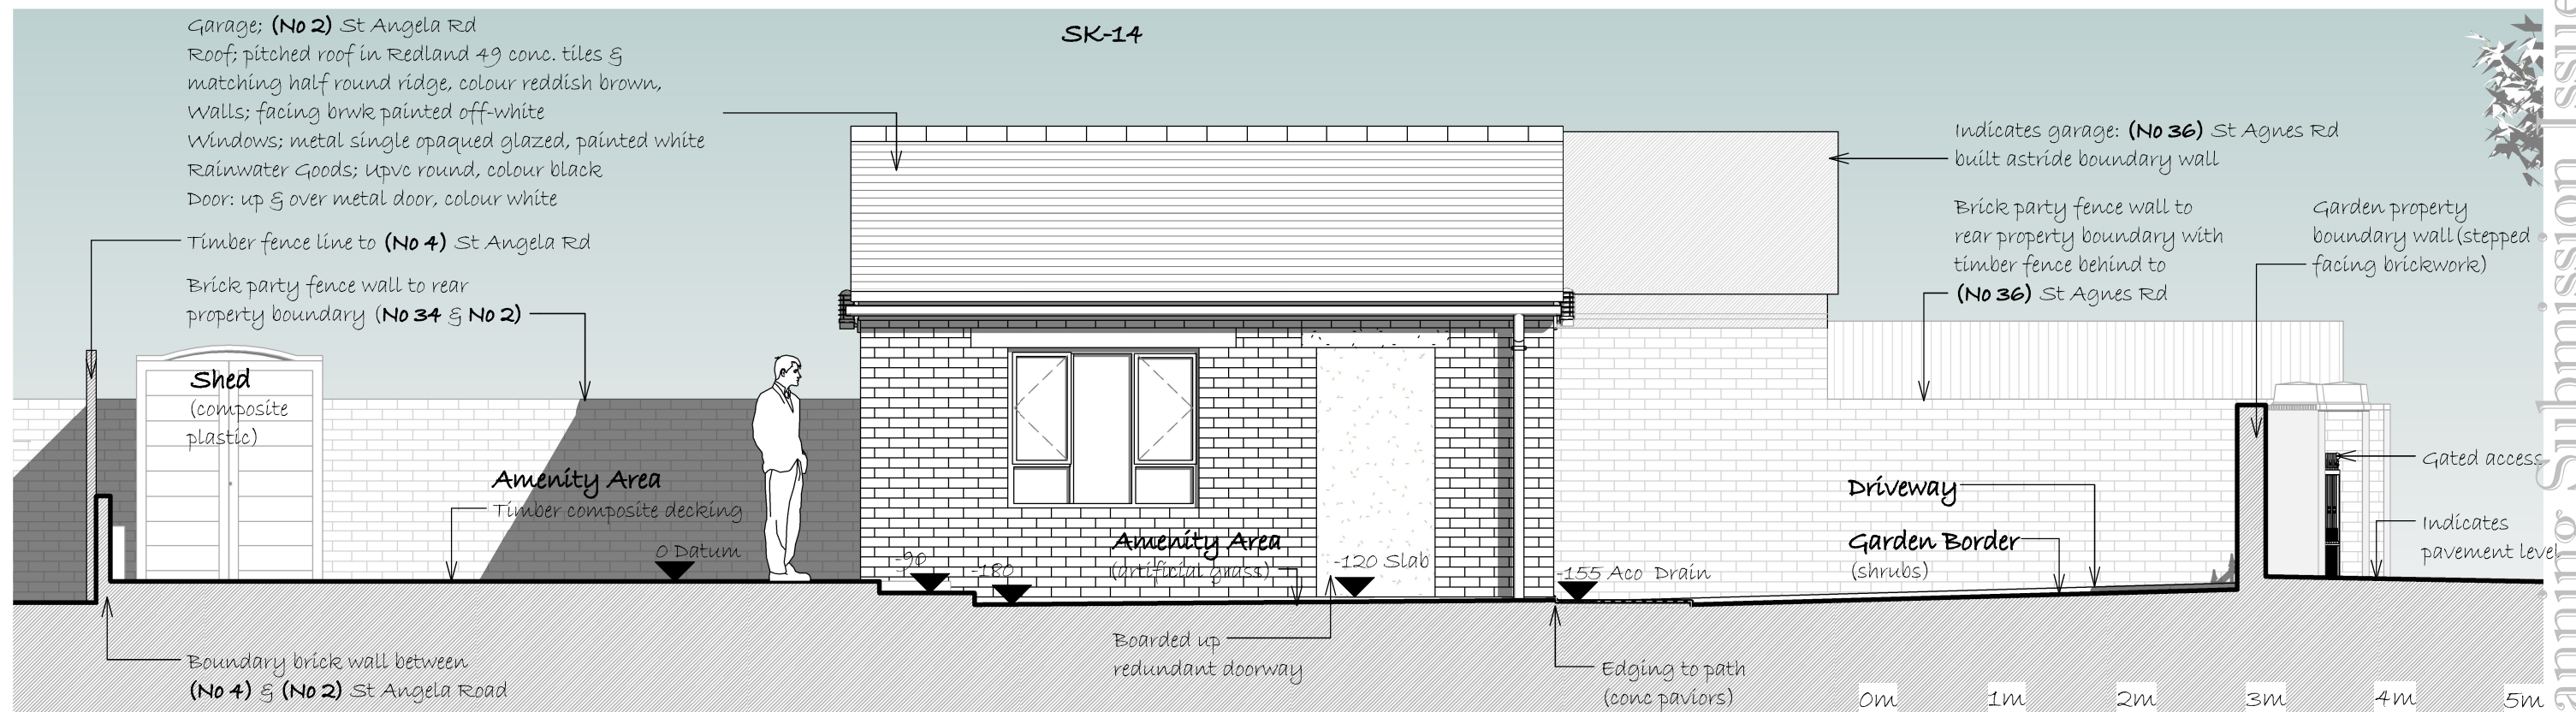

SIDE (EAST) ELEVATION AS EXISTING
 1 : 50

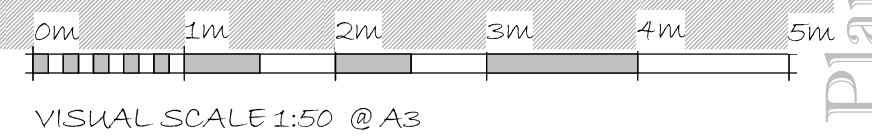

20RES03 • PL-05 St Angela Rd CF14

Project :
 Garage Demolition. Rebuild Incl. Garden Room
 At No 2 St Angela Road, Cardiff, CF14 4DN
 For Mr Adam Fairman & Mrs Meg Fairman

Drawing Title :
FULL PLANNING SUBMISSION STAGE :
 EXISTING ELEVATIONS
 Side Elevations (As Existing)

Checked by NAC	File path	DO NOT scale this drawing
Drawn by C/JC	Project number	Drawing number
Scale @ A3	20RES03	PL-05
Date 22/03/21		

Planning Submission Issue