


NOTES

This document and its design content is copyright © and is the property of Rocket Architectural Design Ltd (RAD). It may not be reproduced without their expressed permission. It shall be read in conjunction with all other associated project information including models, specifications, schedules and related consultants drawings and documentation. For Planning purposes only. Figured dimensions only are to be used. All dimensions must be checked on site by the Contractor prior to the commencement of any fabrication or building works. Immediately report any discrepancies, errors or omissions to RAD prior to the commencement of any fabrication or building works. If in doubt please ASK.

REVISIONS

REV	NOTE / DRAWN BY	DATE
-----	-----------------	------

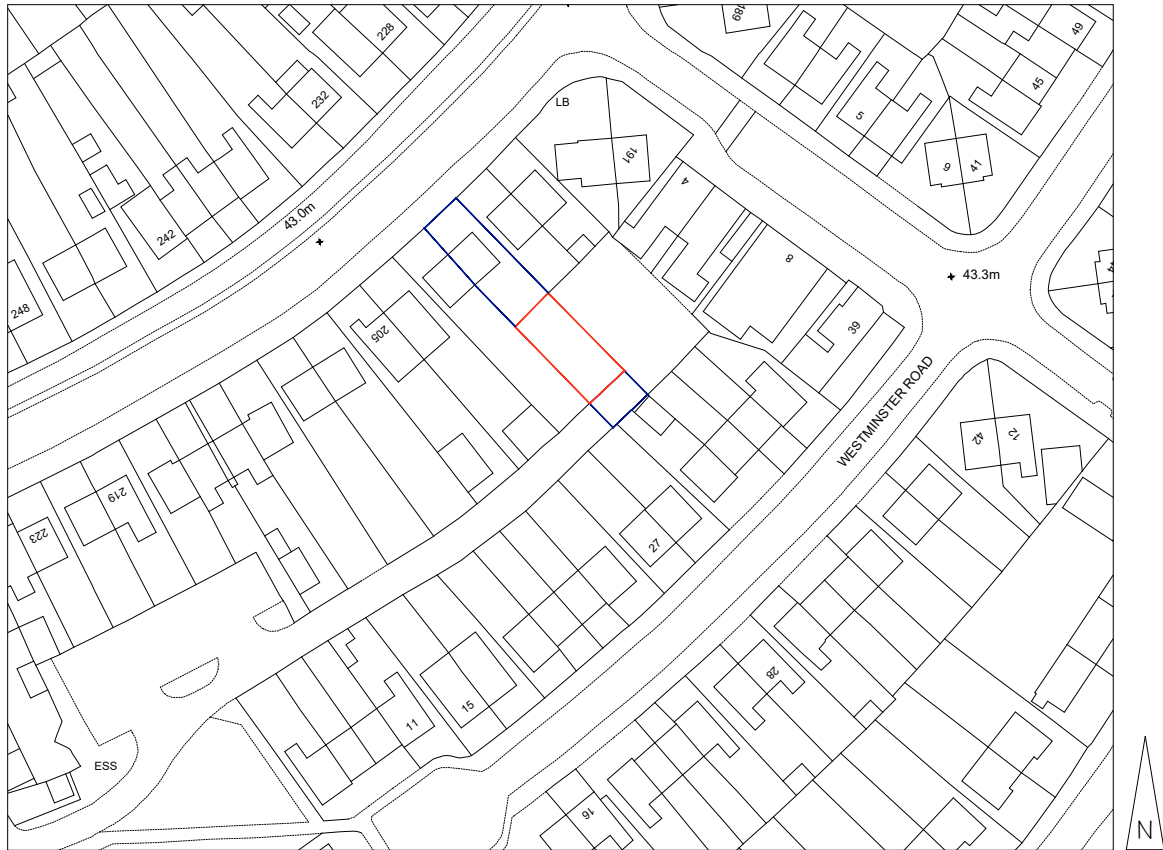


©Crown Copyright and database rights 2020 OS Licence no. 100019980

Key

- Site Boundary
- Application Site

Combined areas as per title number: DU105425.

PROJECT NAME Erection of fence to enclose curtilage at: 199 Geneva Road, Darlington, DL1 4HR	DRAWING TITLE Site Location Plan	DRAWING NUMBER 21-001/01	
	DRAWING STATUS Planning	REVISION A	
CLIENT NAME Diversify Property Solutions	DRAWN BY GDH	SCALE 1:1250@A4	
	CHECKED BY	DATE 18.03.2021	