


BLOCK PLAN
SCALE 1:500 @ A4

Dellcote

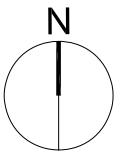


SHORPLANS
ARCHITECTURAL SERVICES

17-21 GEORGE STREET
CROYDON, SURREY
CR0 1LA


WWW.SHORPLANS.COM
ADMIN@SHORPLANS.COM
020 38806164

RIBA 

Chartered Practice

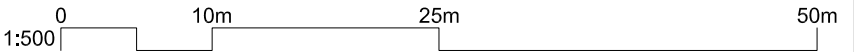

NOTES:
SHORPLANS architects
Figured dimensions only are to be used. All dimensions to be checked on site. Differences between drawings and between drawings and specification or bills of quantities to be reported to SHORPLANS architects.
The copyright of the drawing and designs remains SHORPLANS architects. All copies are only for information about the application, they may not be used for any other purpose without the express written permission of SHORPLANS architects.

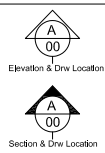

DRAWING NO	DATE	DRAWING	PROJECT
4-00B	11.03.21	PLANNING PROPOSED BLOCK PLAN	4 BERNARD PLACE, EPSOM
DRAWN	SCALE		
LD	1:500 @ A4		