



Cross section drawings of P1-045 at Strawberry Farm, Wymondham, Leicestershire

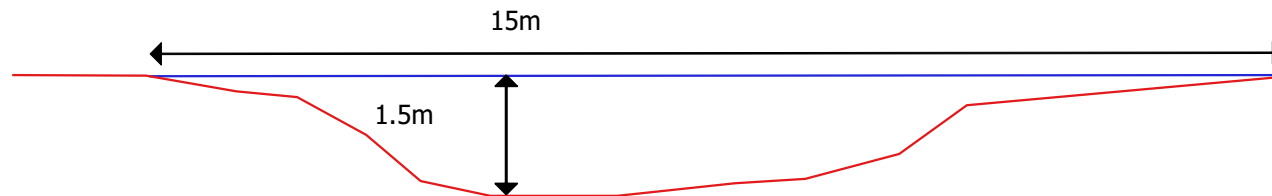

P1-045: Section E-W

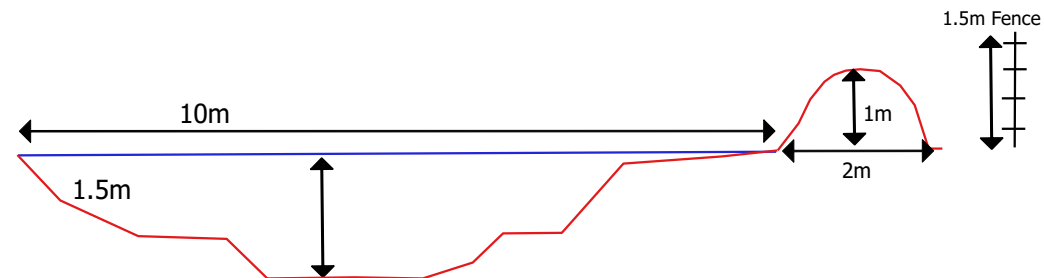

P1-045: Section N-S

Project: Great Crested Newt District Level
Licencing Ponds

Drawing: 11202/GG/P1-045

Client: Natural England C/N:11202

Drawn By: GG

Date: 2021/01/19

Issue Number: 1

Scale: 1:100 @ A4

