



Achieving excellence through brand implementation



North Drive



Address: Co-op
North Drive



Drg: G_75256_C


Title: Ext Signage Planning

Visual Status: FIM Approved

Drg by: PT Date: 19.03.21

Date	Rev	Amendments
02/04/20	A	Item 8 changed to post mounted. FIM Approved 03/04/20
11/02/21	B	Revised item 2 & 9 positions. Window vinyls shown on elevation.
19/03/21	C	Totem details confirmed

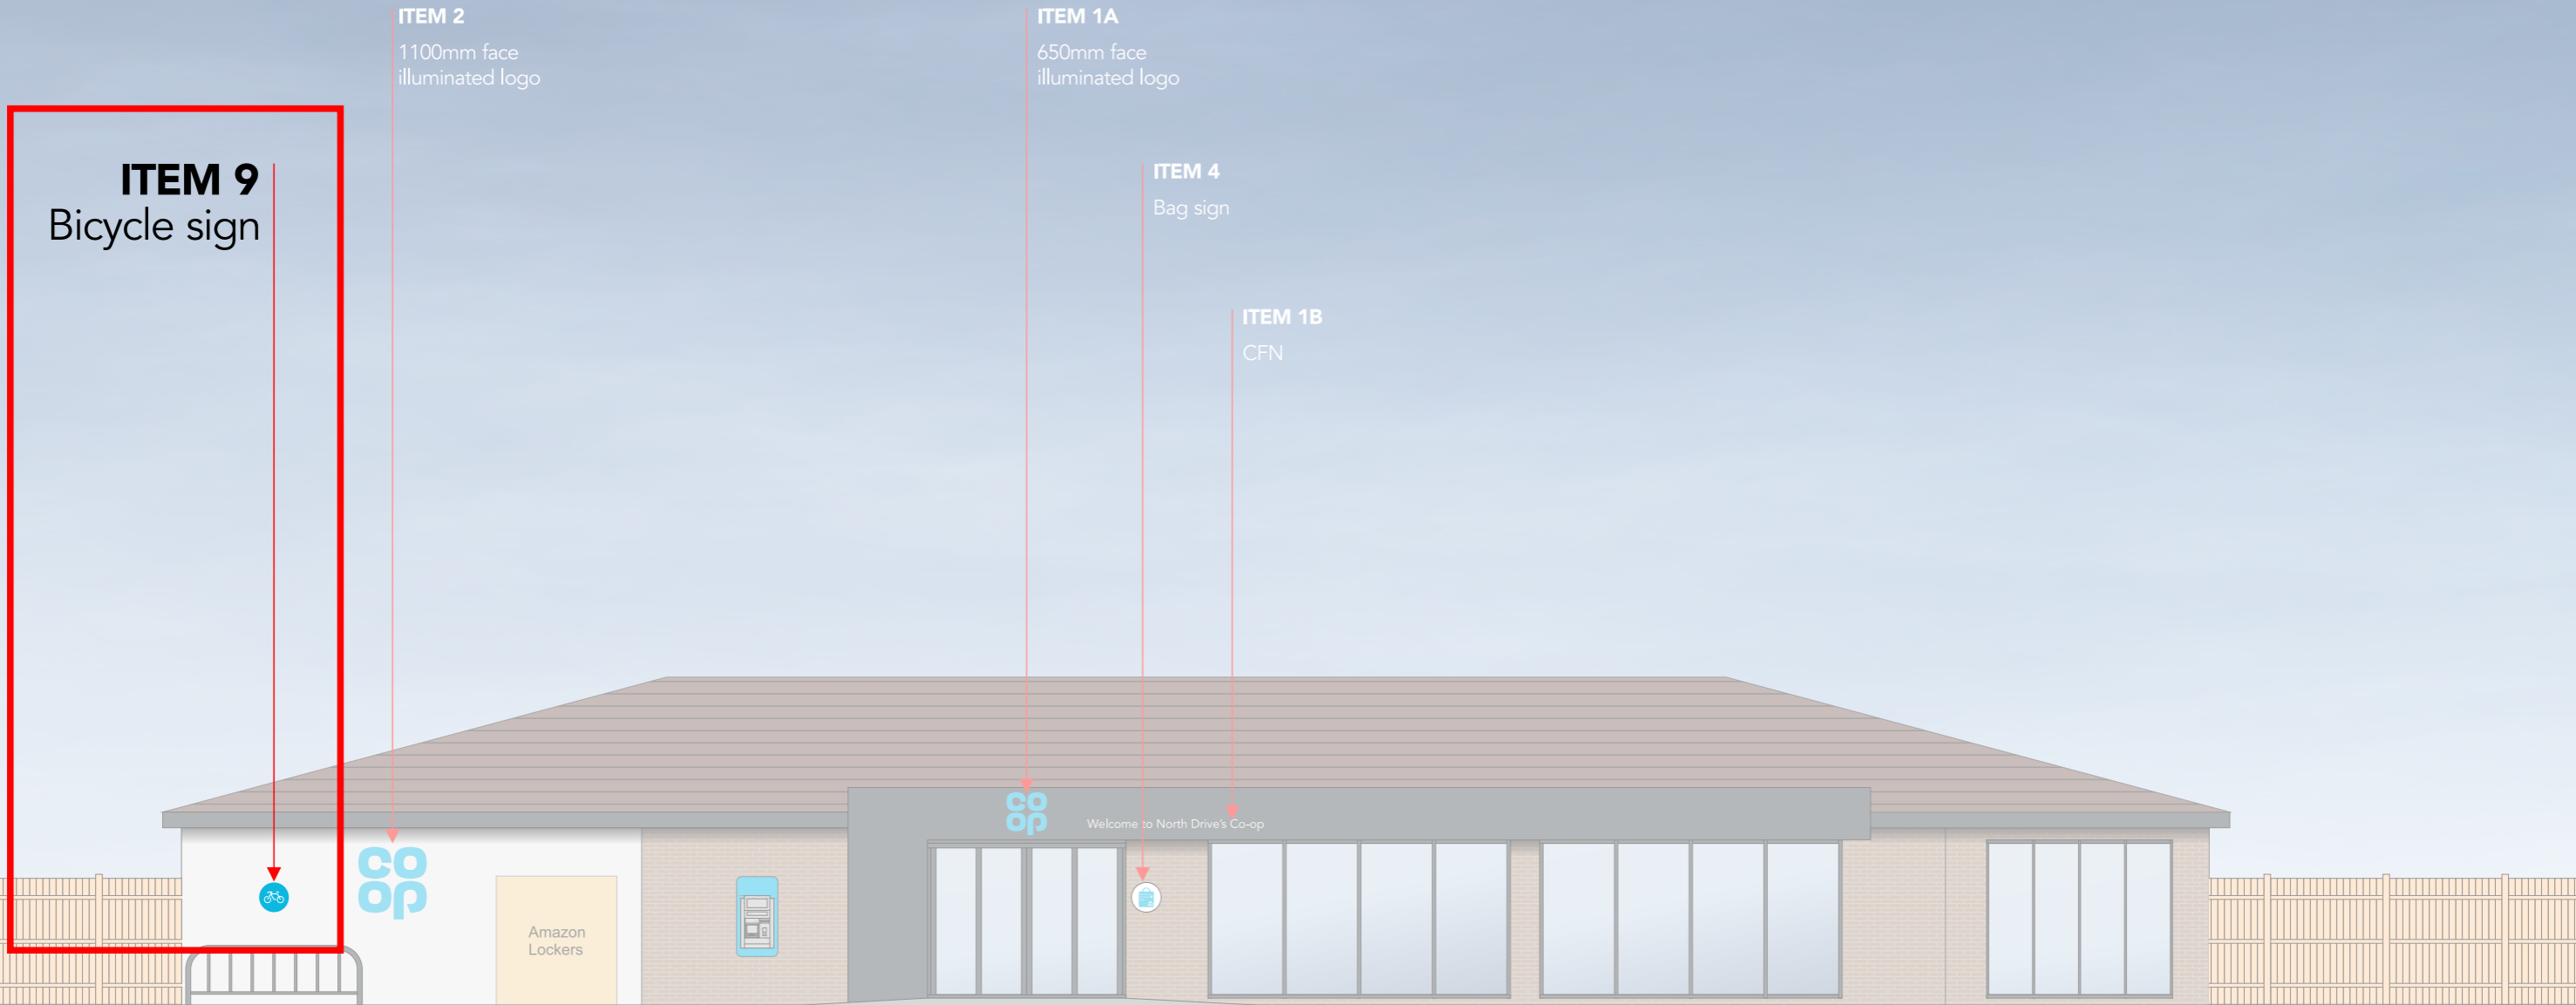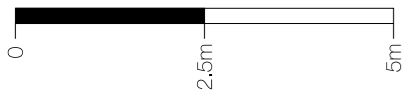



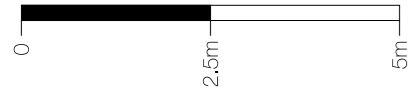



ITEM 3
Totem

ITEM 3
Totem

ITEM 2
1100mm face
illuminated logo

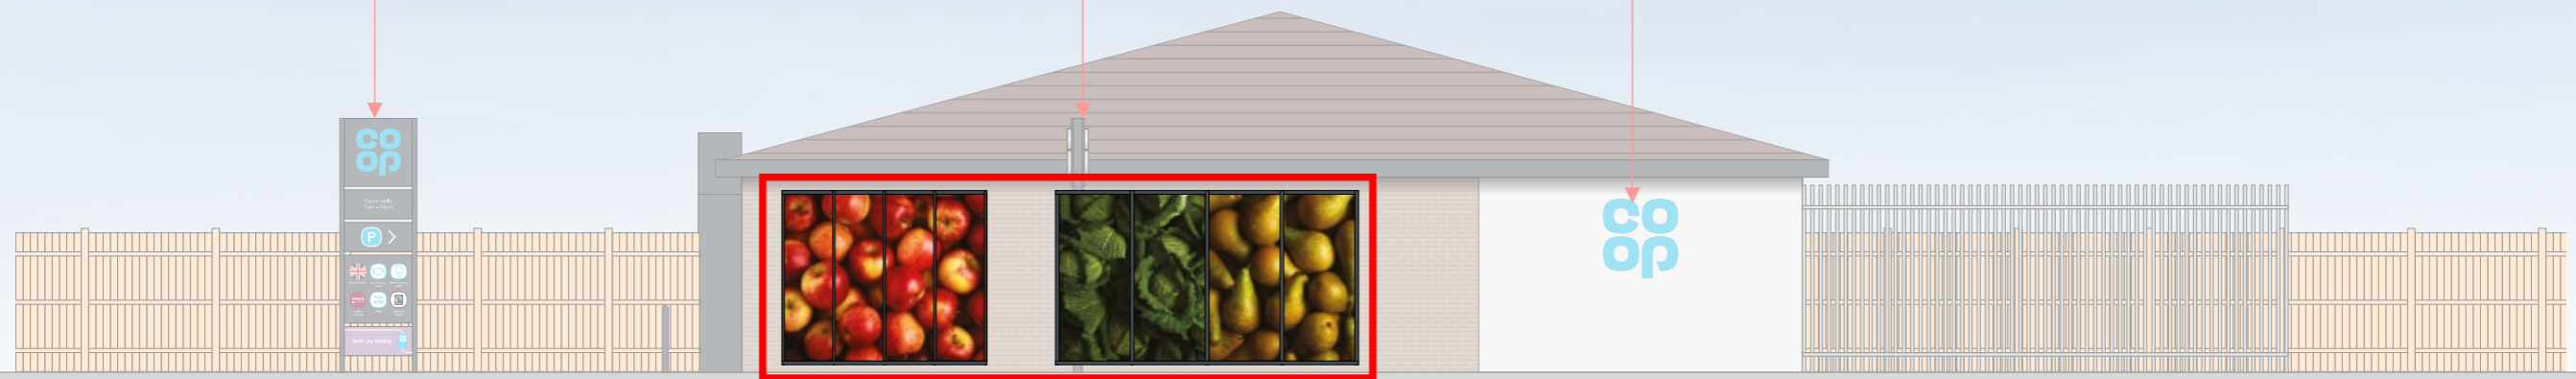

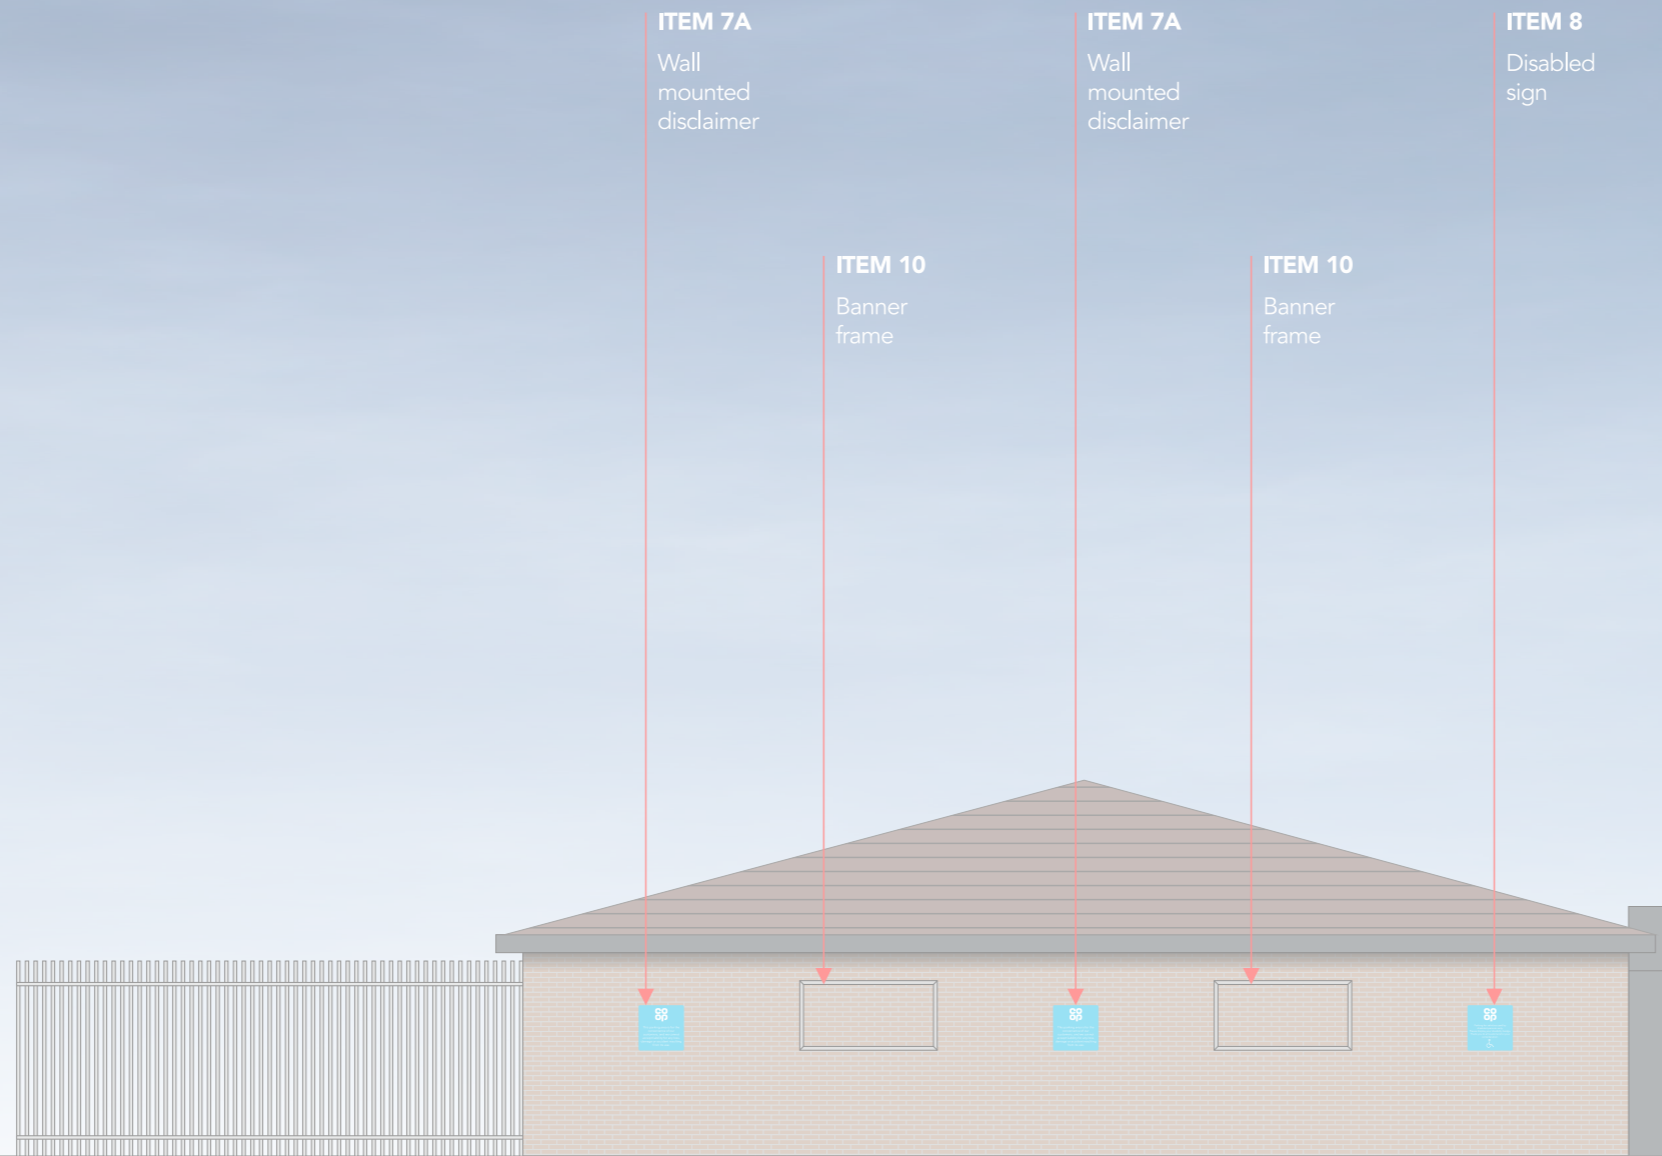
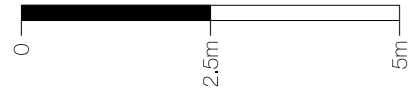



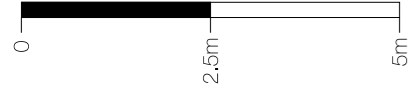


ITEM 3
Totem


ITEM 6
Deliveries

ITEM 5
Keep clear

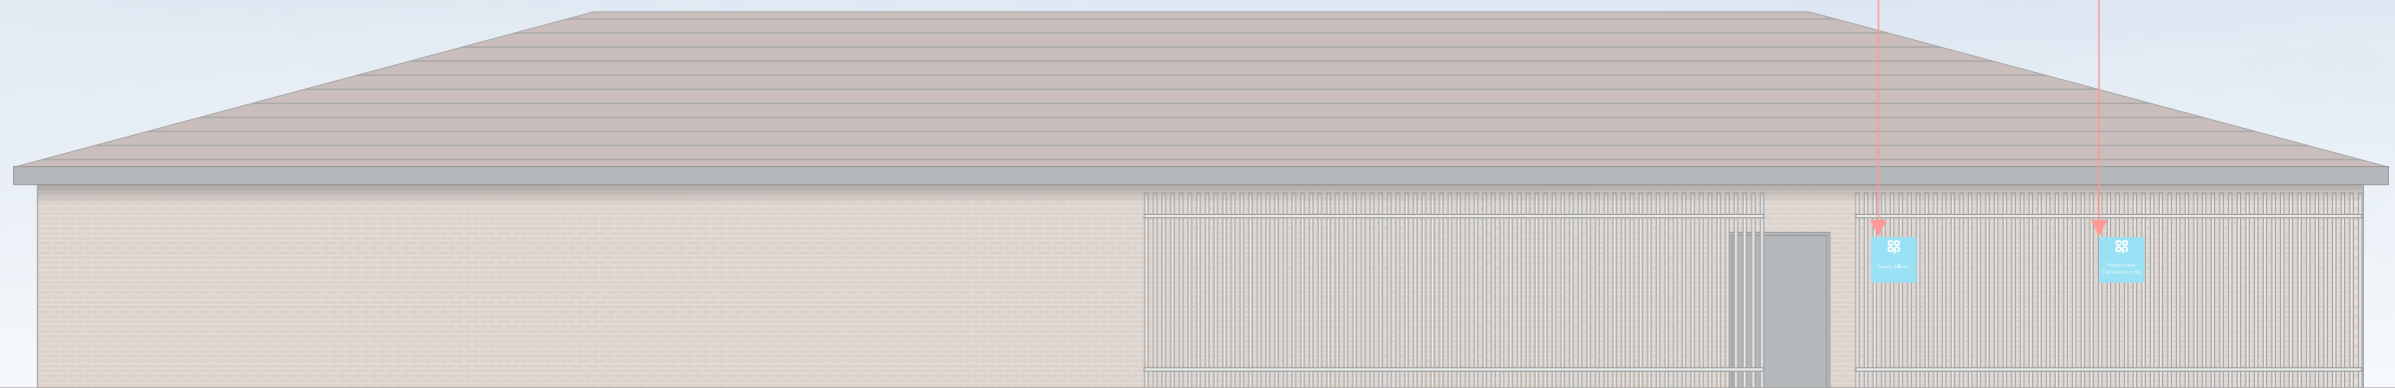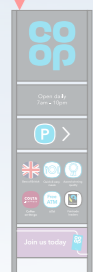

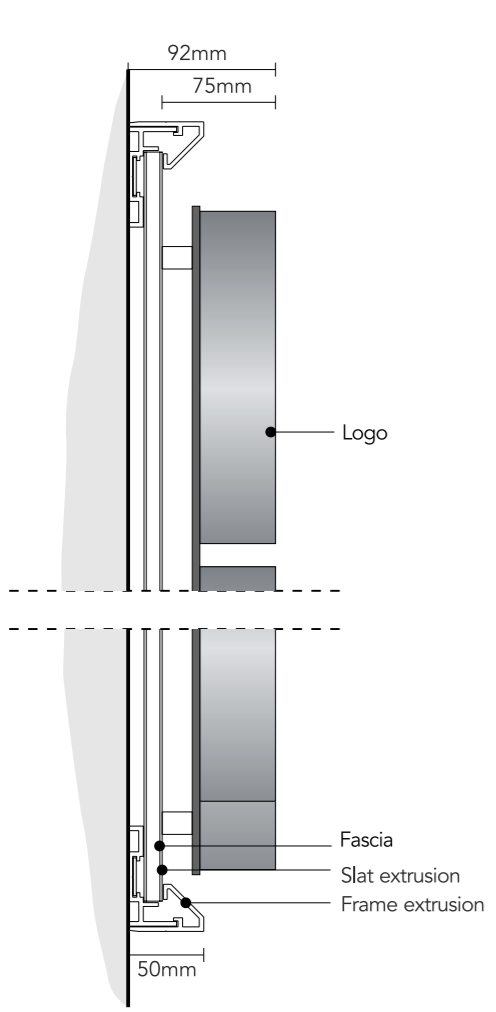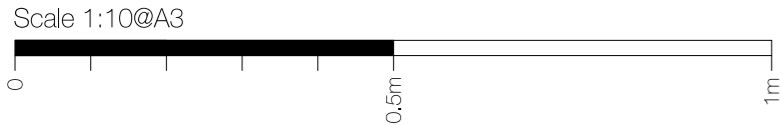

Section through Co-op
scale 1:5 @ A3

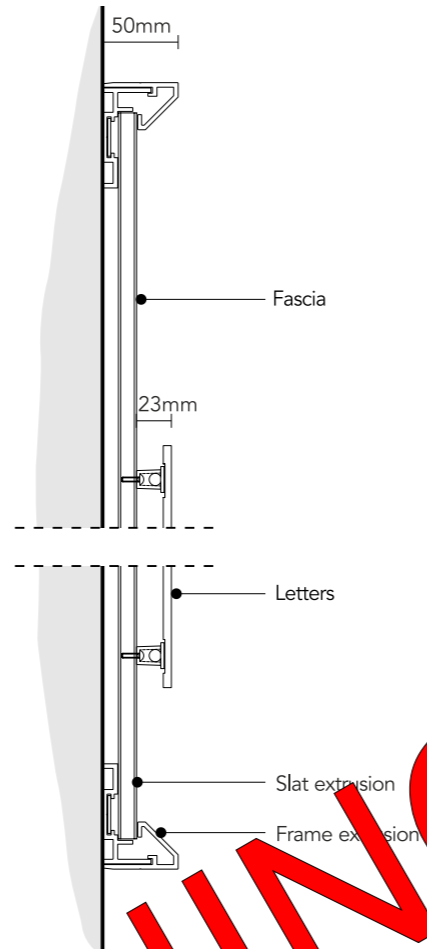

Section through letters
scale 1:5 @ A3
NON ILLUMINATED




Item 1A - scale 1:10 @ A3

1No. Steel mounted plate with individual built-up internally illuminated letters. Mounting plate to be 3mm mild steel fixed to building substrate with brass locator fixings. 3D built up letters to have aluminium sides, 50mm deep with 5mm Co-op blue acrylic faces. All visible edges, aluminium returns & mounting plate to be finished silver Ral 9006 60% gloss. Internally illuminated by means of white LEDs providing face illumination only.

Note: Electrical feed to be supplied to sign position by main contractor prior to installation.

Height from FFL to underside of sign being: 2500mm

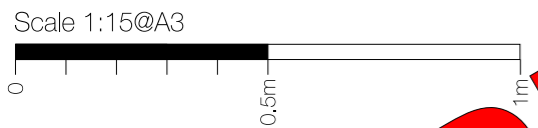

Store fascia name to be confirmed



All illuminated signs to have 5 amp switched fused spur behind sign location



Item 1B - scale 1:15 @ A3

1no set of 190mm text to match 650mm logo, from 5mm thick white Perspex 069 acrylic. Letters fitted to substrate with locator snap fixings. Non illuminated.

Height from FFL to underside of sign being: 2600mm

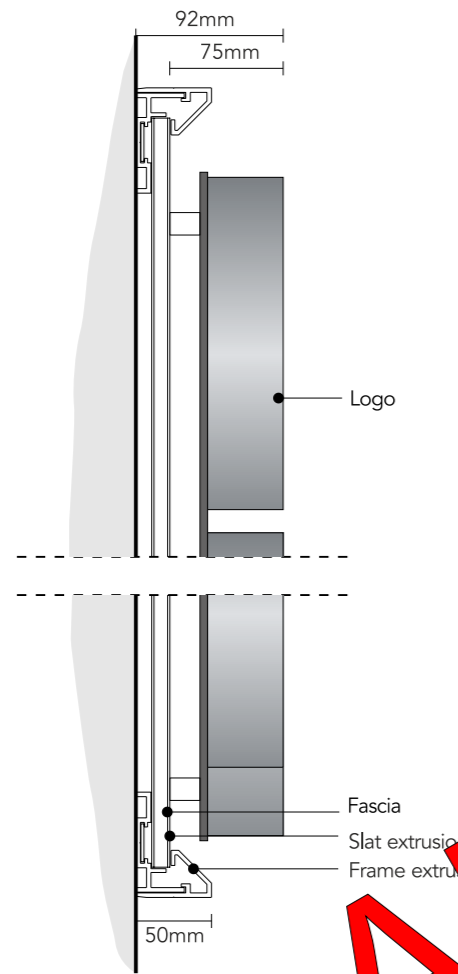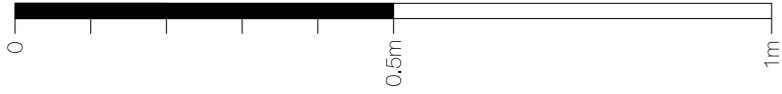

Section through Co-op
scale 1:5 @ A3




PLANNING APPROVED

Item 2 - scale 1:10 @ A3

2No. Steel mounted plate with individual built-up internally illuminated letters. Mounting plate to be 3mm mild steel fixed to building substrate with brass locator fixings. 3D built up letters to have aluminium sides, 50mm deep with 5mm Co-op blue acrylic faces. All visible edges, aluminium returns & mounting plate to be finished silver Ral 9006 60% gloss. Internally illuminated by means of white LEDs providing face illumination only.

Note: Electrical feed to be supplied to sign position by main contractor prior to installation.

Height from FFL to underside of sign being: 1300mm

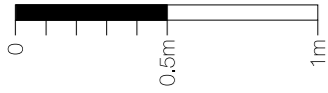

PLANNING APPROVED

Front view - scale 1:25 @ A3

Side view

Rear view - scale 1:25 @ A3


Item 3 - scale 1:25 @ A3

No. system with dark grey header panels and BLUE faced built up logo.

50mm built-up letters to have aluminium sides, 50mm deep with 5mm Co-op BLUE acrylic faces. All visible edges, aluminium returns & mounting plate to be finished Silver Ral 9006 60% gloss.

Face illuminated by white LEDs.

Services and opening hours to be applied in reflective white vinyl. Services to be digitally printed. Frame constructed from 120 x 60mm box section, coated Traffic Grey Ral 7043 30% Matt gloss. (CFP-T-4.5/MG).

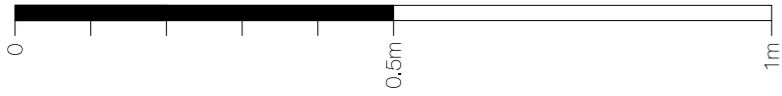

Item 4 - scale 1:10@ A3

1No. 450mm Dia. new car park sign.

Flat dibond panel with applied vinyl display, anti graffiti lacquered, rounded corners. Fixed to wall with suitable fixings.

Non illuminated.

Height from FFL to underside of sign being: 1400mm



Item 5 - scale 1:10@ A3

2No. 600x600mm new car park sign.

Flat dibond panel with applied vinyl display, anti graffiti lacquered, rounded corners. Fixed to wall with suitable fixings.

Non illuminated.

Height from FFL to underside of sign being: 1400mm





Item 6 - scale 1:10@ A3

1No. 600x600mm dibond panel with applied vinyl display, anti graffiti lacquered, rounded corners. Fixed to wall with suitable fixings

Non illuminated.

Height from FFL to underside of panel being: 1400mm

PLANNING GAP APPROVED

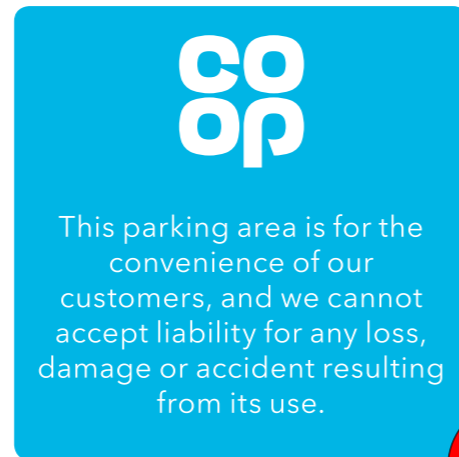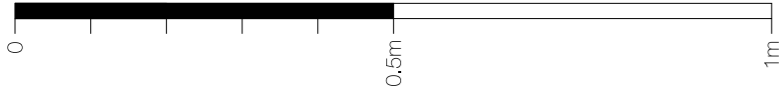


Item 7A - scale 1:10@A3

2No. new car park post sign.

1No. 600x600mm dibond panel with applied vinyl display, anti graffiti lacquered, rounded corners. Fixed to wall with suitable fixings

Non illuminated.

Height from FFL to underside of panel being: 1400mm

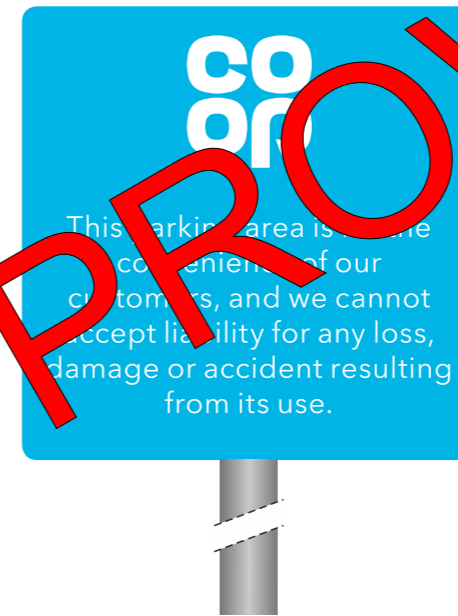

Item 7B - scale 1:10@A3

2No. new car park post sign.

1No. 600x600mm dibond panel with applied vinyl display, anti graffiti lacquered, rounded corners.

Panel Fitted to a new 76mm dia. steel post with signfix channel.


Post powder coated Ral 7043 traffic grey and fitted to ground by suitable means.

Non illuminated.

Height from FFL to underside of panel being: 2100mm

PLANNING APPROVED

Scale 1:10@A3

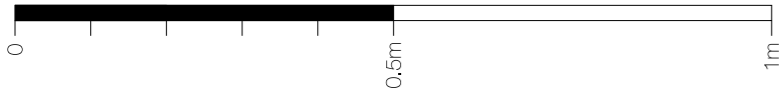

Item 8 - scale 1:10 @ A3

1No. new car park post sign.

1No. 600x600mm dibond panel with applied vinyl display, anti graffiti lacquered, rounded corners.

Panel Fitted to new 76mm dia. steel post with signfix channel.


Post powder coated Ral 7043 traffic grey and fitted to ground by suitable means.

Non illuminated.

Height from FFL to underside of panel being: 2100mm

PLANNING APPROVED

Scale 1:20@A3

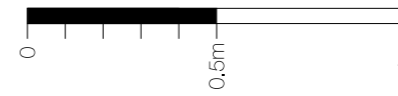

Item 9 - scale 1:10 @ A3

1No. 450mm Dia. new car park sign.

Flat dibond panel with applied vinyl display, anti graffiti lacquered, rounded corners. Fixed to wall with suitable fixings.

Non illuminated.

Height from FFL to underside of sign being: 1400mm

Item 8, 9 & 10

Specification



Front View



Section View

Item 10 - scale 1:20 @ A3


2No. 1820x920x50mm Banner frames.

Aluminium angle, mill finished & anodised together with eyelet holes for banner fixing.

Height from FFL to underside of sign being: 1400mm

PLANNING APPROVED

Plan View

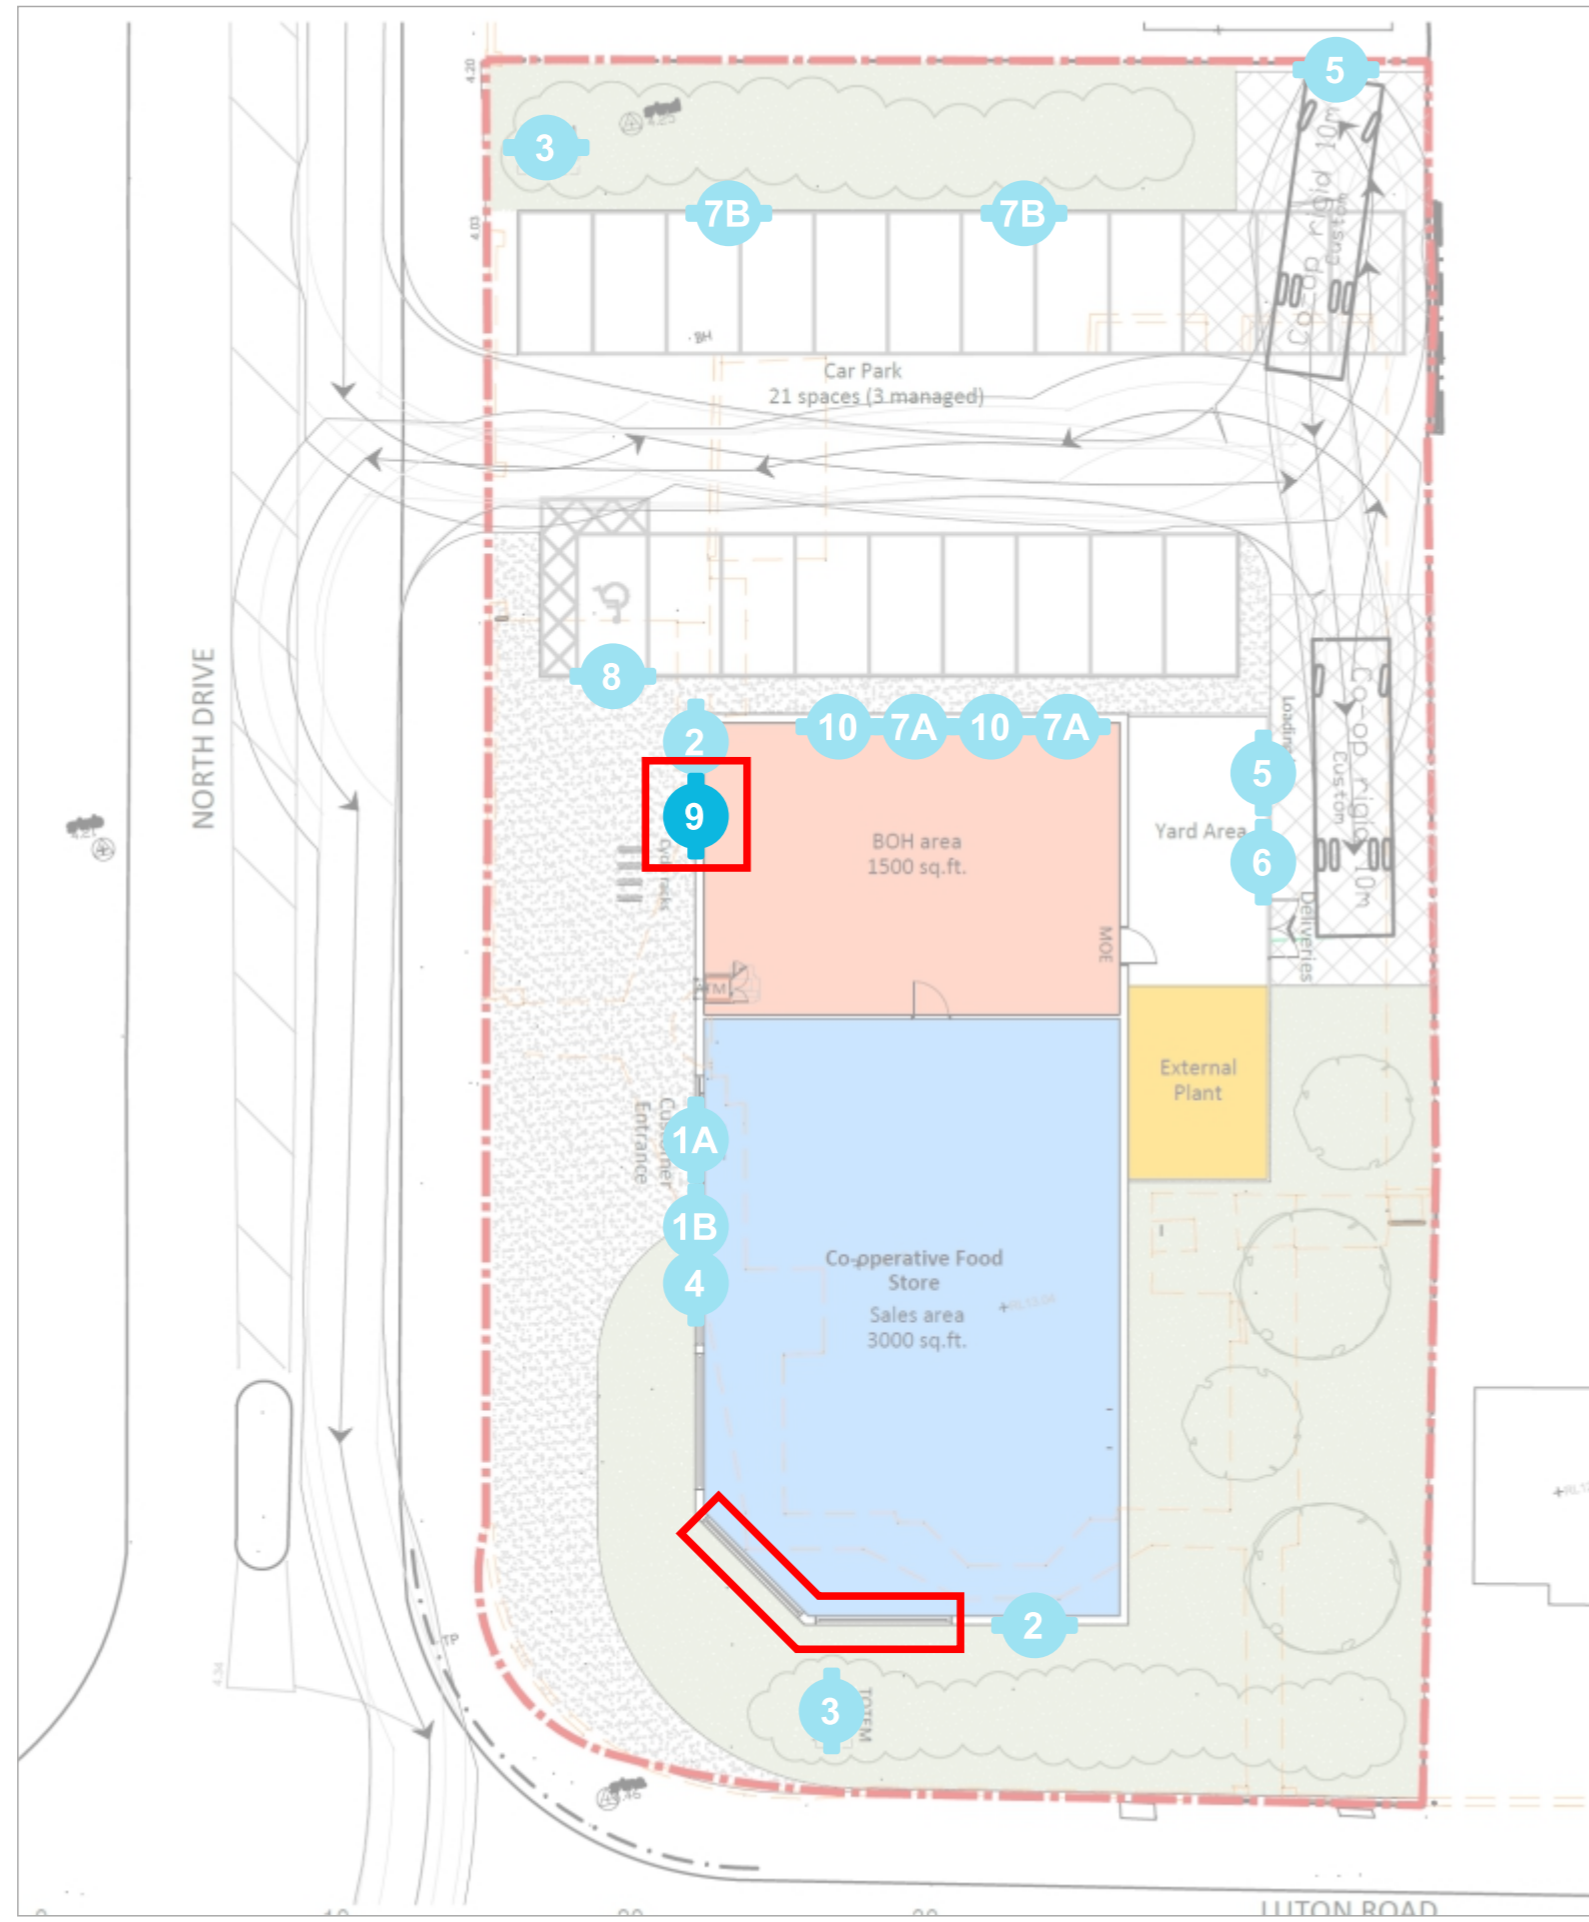

- 1A - 650mm face illuminated logo
- 1B - CFN
- 2 - 1100mm Face illuminated logo
- 3 - Totem
- 4 - Bag sign
- 5 - Keep clear
- 6 - Deliveries
- 7A - Wall mounted disclaimer
- 7B - Post mounted disclaimer
- 8 - Disabled Sign
- 9 - Bicycle sign
- 10 - Banner frame