



No. 16 Lower Ground Floor Door Elevation
DE-0-02
1:20

Timber Door Fanlight Glazing to be obscure glazing type


Timber Door Panel (painted to match existing Black)

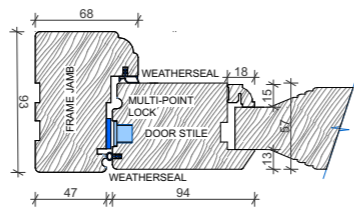


Door Jamb Detail
1:5

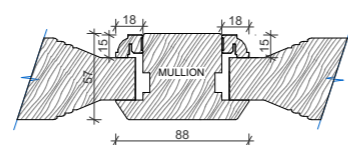


Door Mullion Detail
1:5

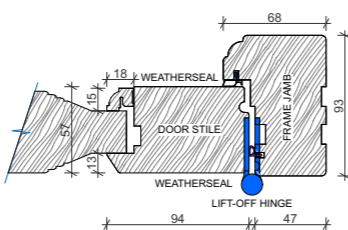


Door Jamb Detail
1:5

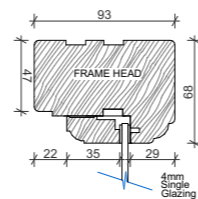


Door Head Detail
1:5

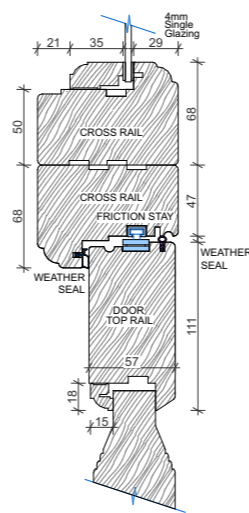


Door Top Rail Detail
1:5

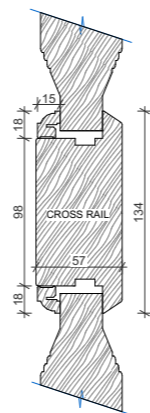

Door Rail Detail
1:5


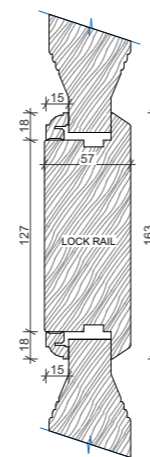


Door Rail Detail
1:5

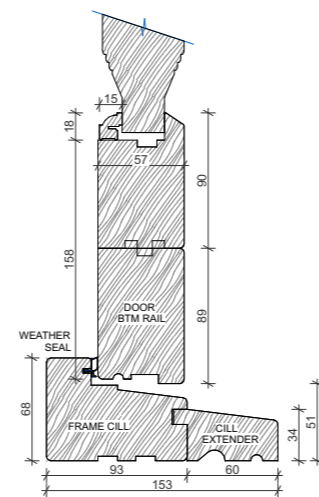

Door Cill Detail
1:5

Lower Ground Floor Door Plan
DE-0-02
1:10

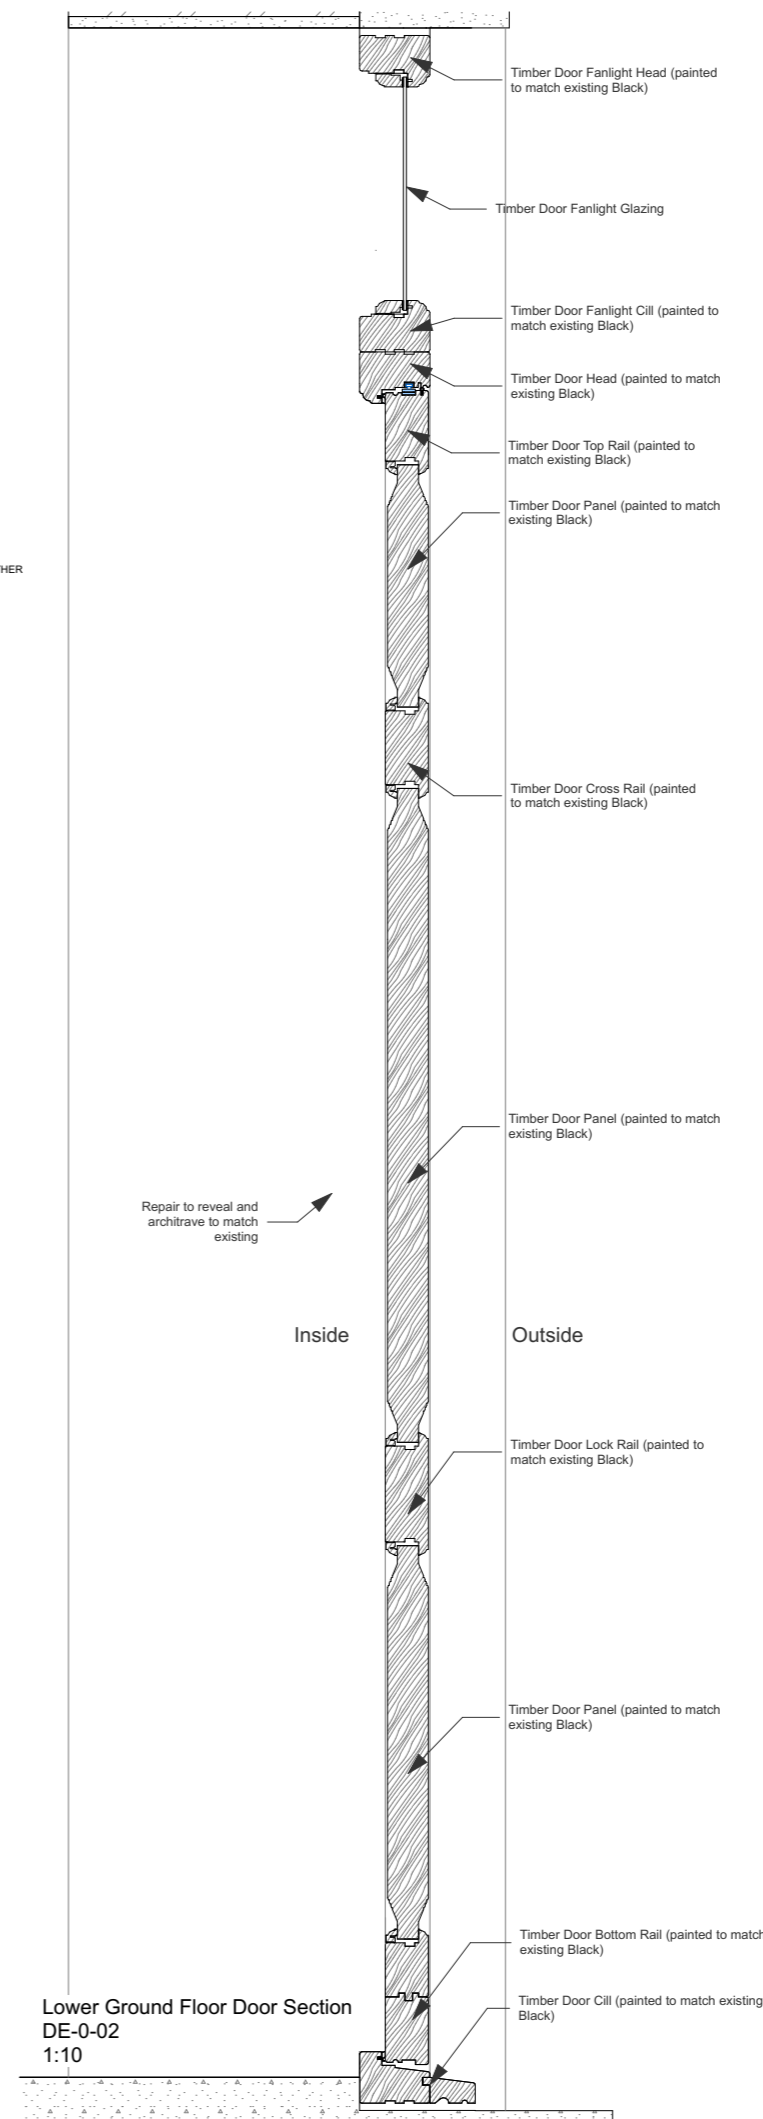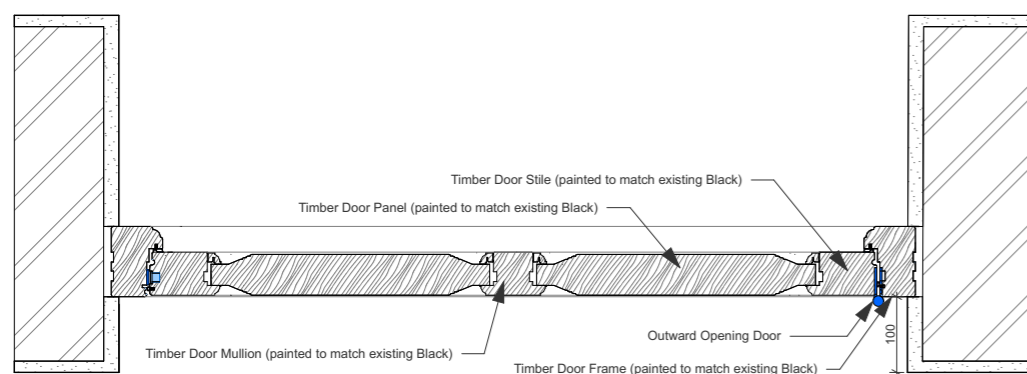

Lower Ground Floor Door Section
DE-0-02
1:10

©Copyright
Prior to commencement of works on the site, the contractor should check all dimensions on the drawings and check against actual site dimensions, and report any discrepancies immediately to the Architect.

Written dimensions are to take precedence over scaled dimensions.

Rev	Date	By	Description
03	2020.10.06	FB	Amended to Single Glazing
02	2020.07.20	PT	Drawing renamed
01	2020.02.21	FB	First Issue

noma architects

14 Guinea Street
Redcliffe, Bristol BS1 6SX
T 0117 929 2041
E mail@noma-uk.com
www.noma-uk.com

Job
15-16 Brunswick Square, York Street, Bristol

Client
Pirate Studios Ltd

Drawing Title
No. 16 Lower Ground Floor - New External Door DE-0-02 Details

Drawing Number
2139 3401 03

Tender
Purpose of Issue
1:20, 1:10, 1:5
Scale

FB	PT	2020-02-21	A3
Drawn	Checked	Issue Date	Size

2139	Noma	00	00	00	A	00
NOMA Project No	Owner	Zone	Level	Type	Role	Status