



©Copyright  
 Prior to commencement of works on the site, the contractor should check all dimensions on the drawings and check against actual site dimensions, and report any discrepancies immediately to the Architect.


Written dimensions are to take precedence over scaled dimensions.

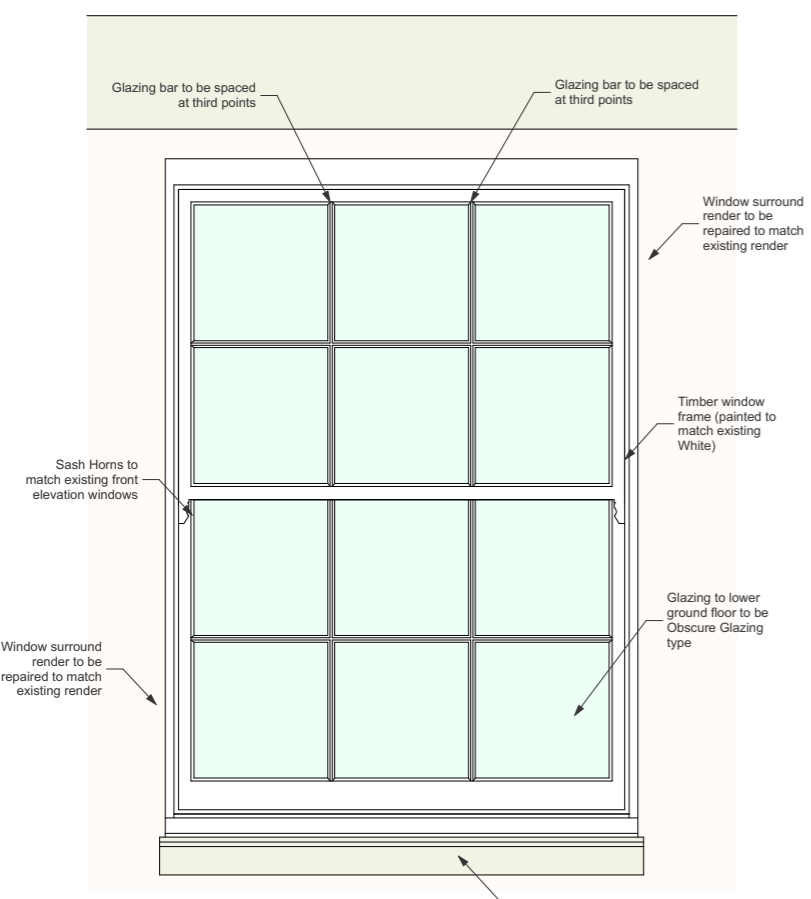


No. 16 Lower Ground Floor Window Elevation  
 WE-0-02  
 1:20

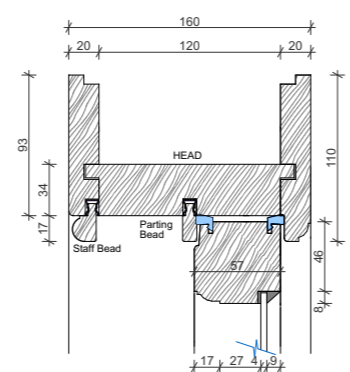


Window Head Detail  
 1:5

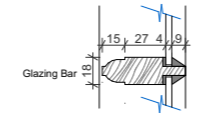


Window Glazing Bar Detail  
 1:5

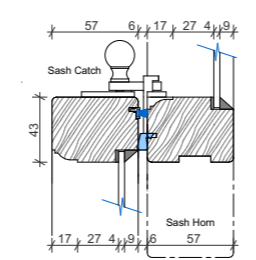


Window Meeting Rail Detail  
 1:5

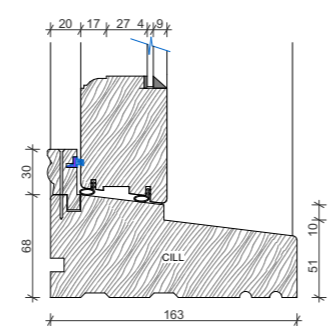


Window Cill Detail  
 1:5

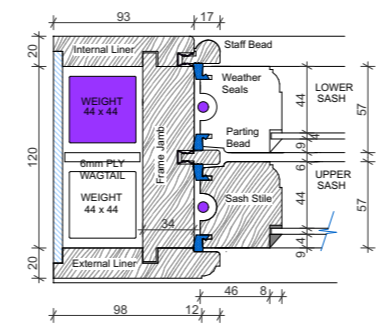


Window Jamb Detail  
 1:5

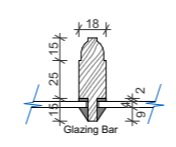

Window Glazing Bar Detail  
 1:5

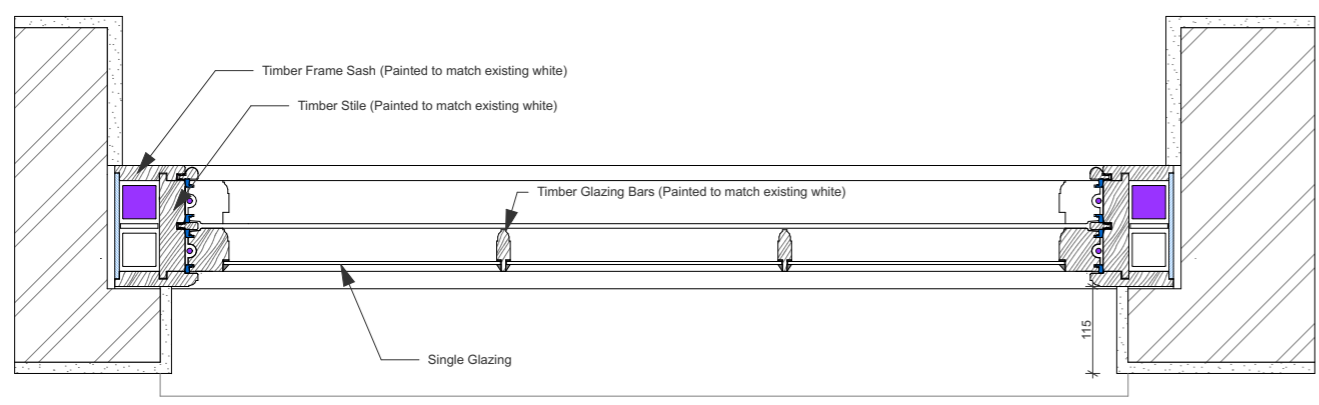

Lower Ground Floor Window Plan  
 WE-0-02  
 1:10

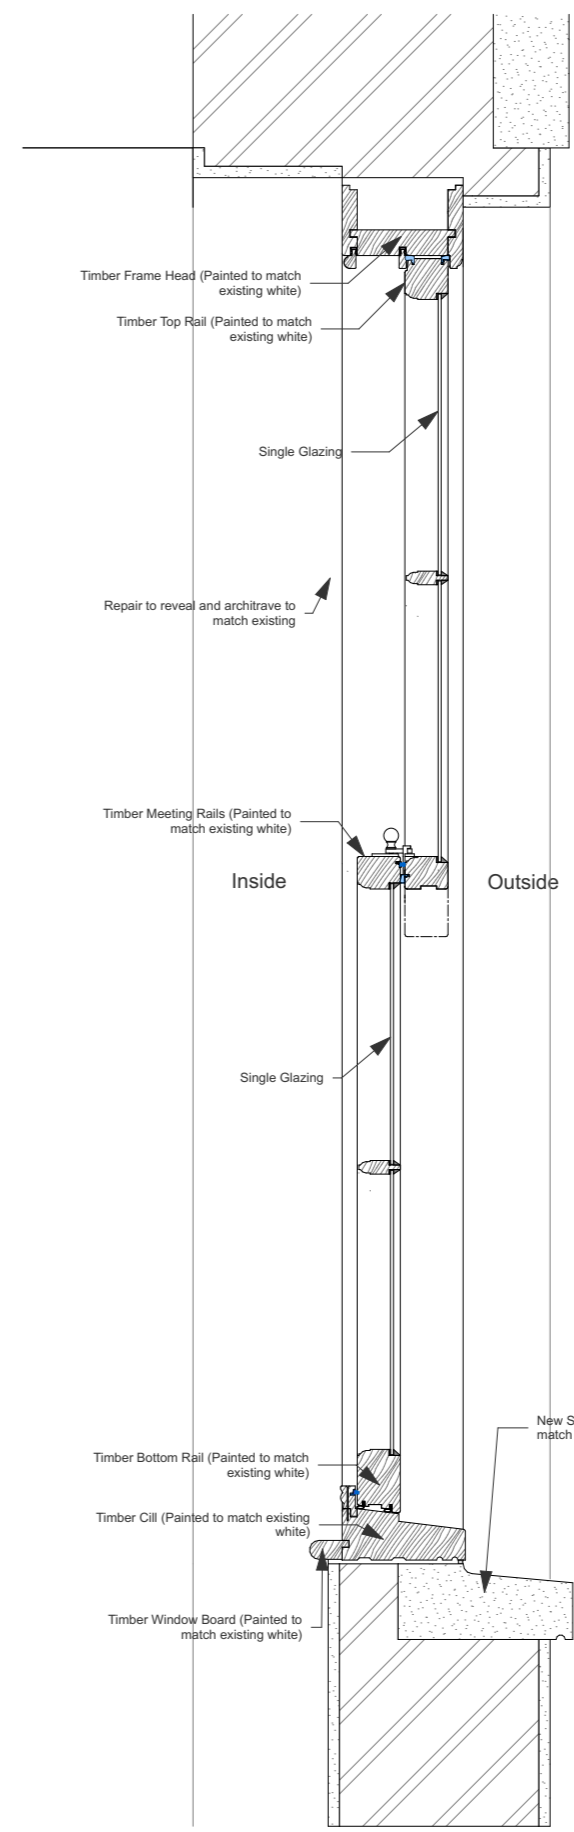

Lower Ground Floor Window Section  
 WE-0-02  
 1:10

Rev	Date	By	Description
03	2020.10.06	FB	Amended to Single Glazing
02	2020.07.20	PT	Drawing renamed
01	2020.02.21	FB	First Issue

**noma** architects  
 14 Guinea Street  
 Redcliffe, Bristol BS1 6SX  
 T 0117 929 2041  
 E mail@noma-uk.com  
 www.noma-uk.com

Job  
**15-16 Brunswick Square, York Street, Bristol**

Client  
**Pirate Studios Ltd**

Drawing Title  
**No. 16 Lower Ground Floor - New Window WE-0-02 Details**

Drawing Number	Project Number	Revision
<b>2139</b>	<b>3403</b>	<b>03</b>

Tender  
 Purpose of Issue Scale  
**1:20, 1:10, 1:5**

FB	PT	2020-02-21	A3
Drawn	Checked	Issue Date	Size
<b>2139</b>	<b>Noma</b>	<b>00 00 00</b>	<b>A 00</b>
NOMA Project No	Owner	Zone	Level
		Type	Role
			Status