



First Floor Window Elevation  
WE-2-01  
1:20


New Stone sub cill to be fitted to match other existing cills

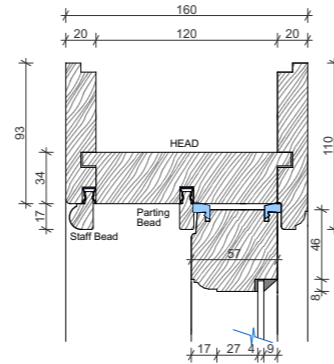


Window Head Detail  
1:5

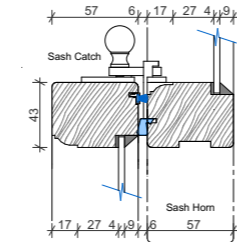


Window Meeting Rail Detail  
1:5

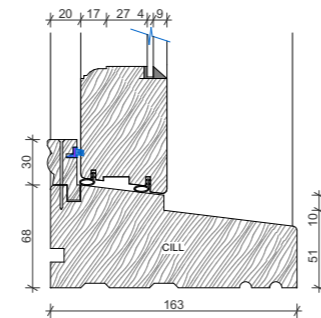


Window Cill Detail  
1:5

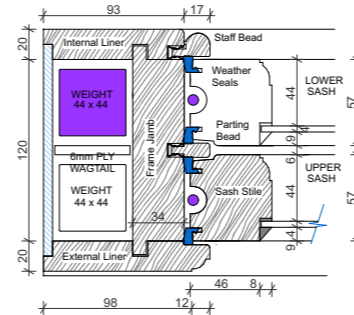


Window Jamb Detail  
1:5

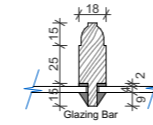

Window Glazing Bar Detail  
1:5

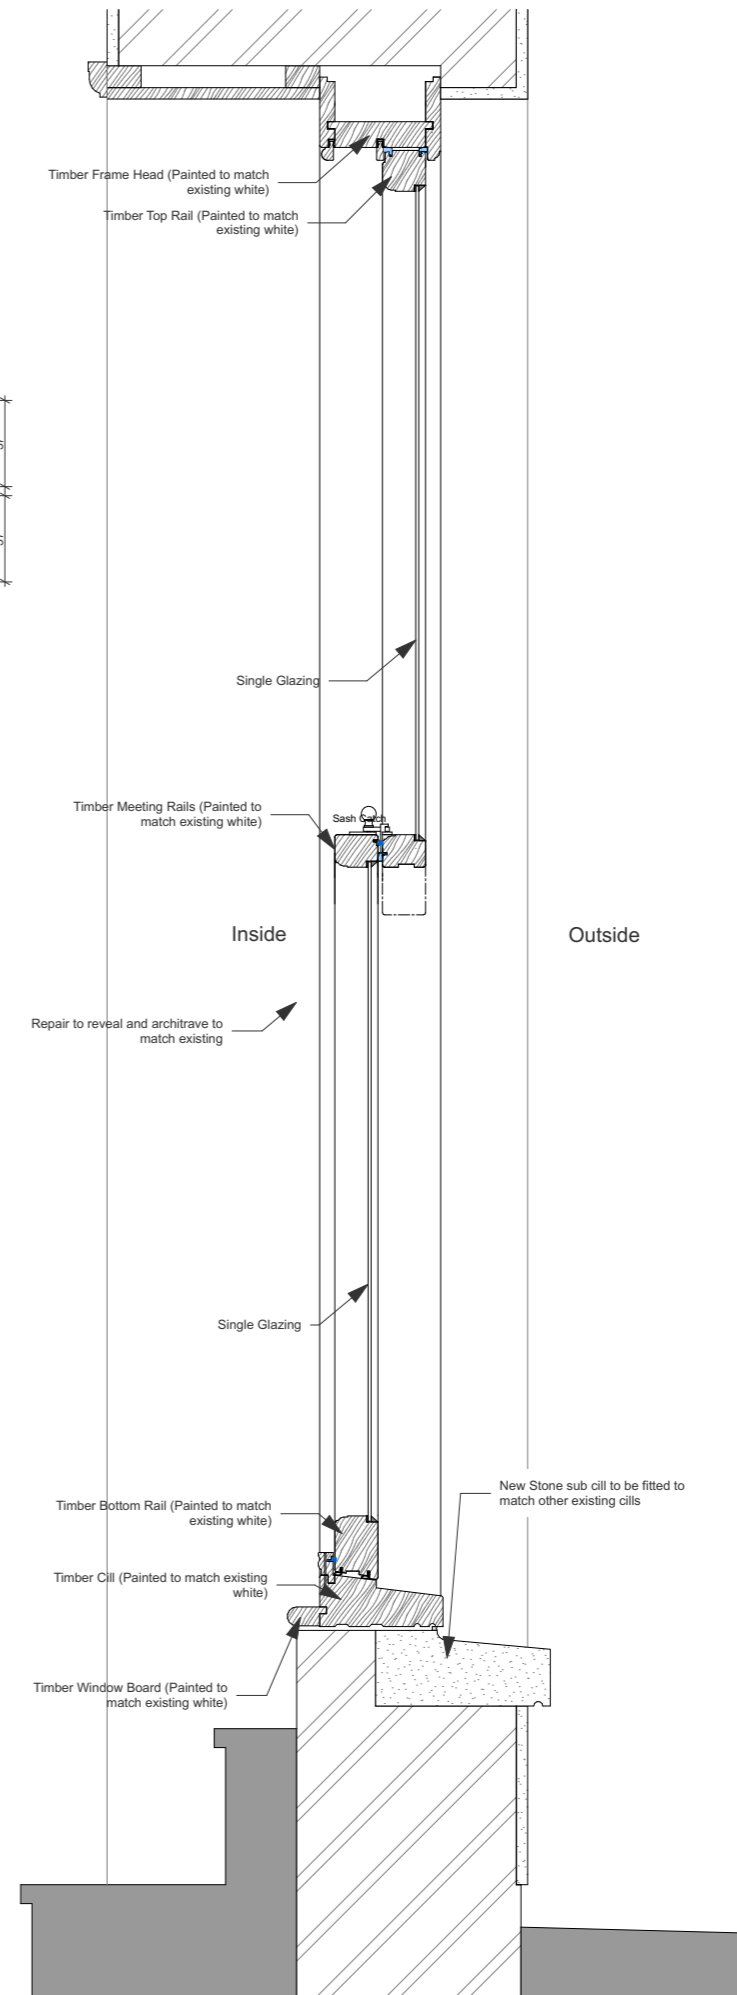

First Floor Window Section  
WE-2-01  
1:10

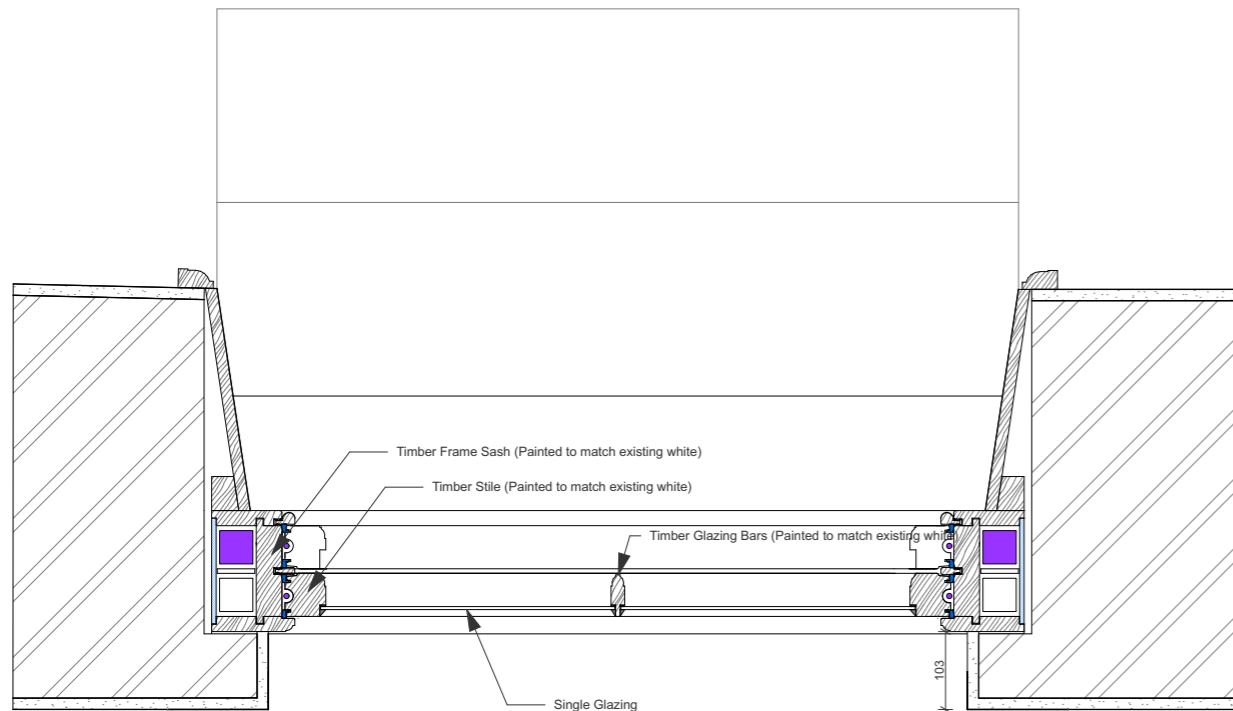

First Floor Window Plan  
WE-2-01  
1:10

©Copyright  
Prior to commencement of works on the site, the contractor should check all dimensions on the drawings and check against actual site dimensions, and report any discrepancies immediately to the Architect.

Written dimensions are to take precedence over scaled dimensions.

Rev	Date	By	Description
03	2020.10.06	FB	Amended to Single Glazing
02	2020.07.20	PT	Drawing renamed
01	2020.02.21	FB	First Issue

**noma** architects

14 Guinea Street  
Redcliffe, Bristol BS1 6SX  
T 0117 929 2041  
E mail@noma-uk.com  
www.noma-uk.com

Job  
**15-16 Brunswick Square, York Street, Bristol**

Client  
**Pirate Studios Ltd**

Drawing Title  
**No.16 First Floor - New Rear Window WE-2-01 Details**

Drawing Number  
**2139 3404 03**

Tender  
Purpose of Issue  
Scale  
**1:20, 1:10, 1:5**

FB	PT	2020-02-21	A3
Drawn	Checked	Issue Date	Size

2139	Noma	00	00	00	A	00
NOMA Project No	Owner	Zone	Level	Type	Role	Status