



Revn B

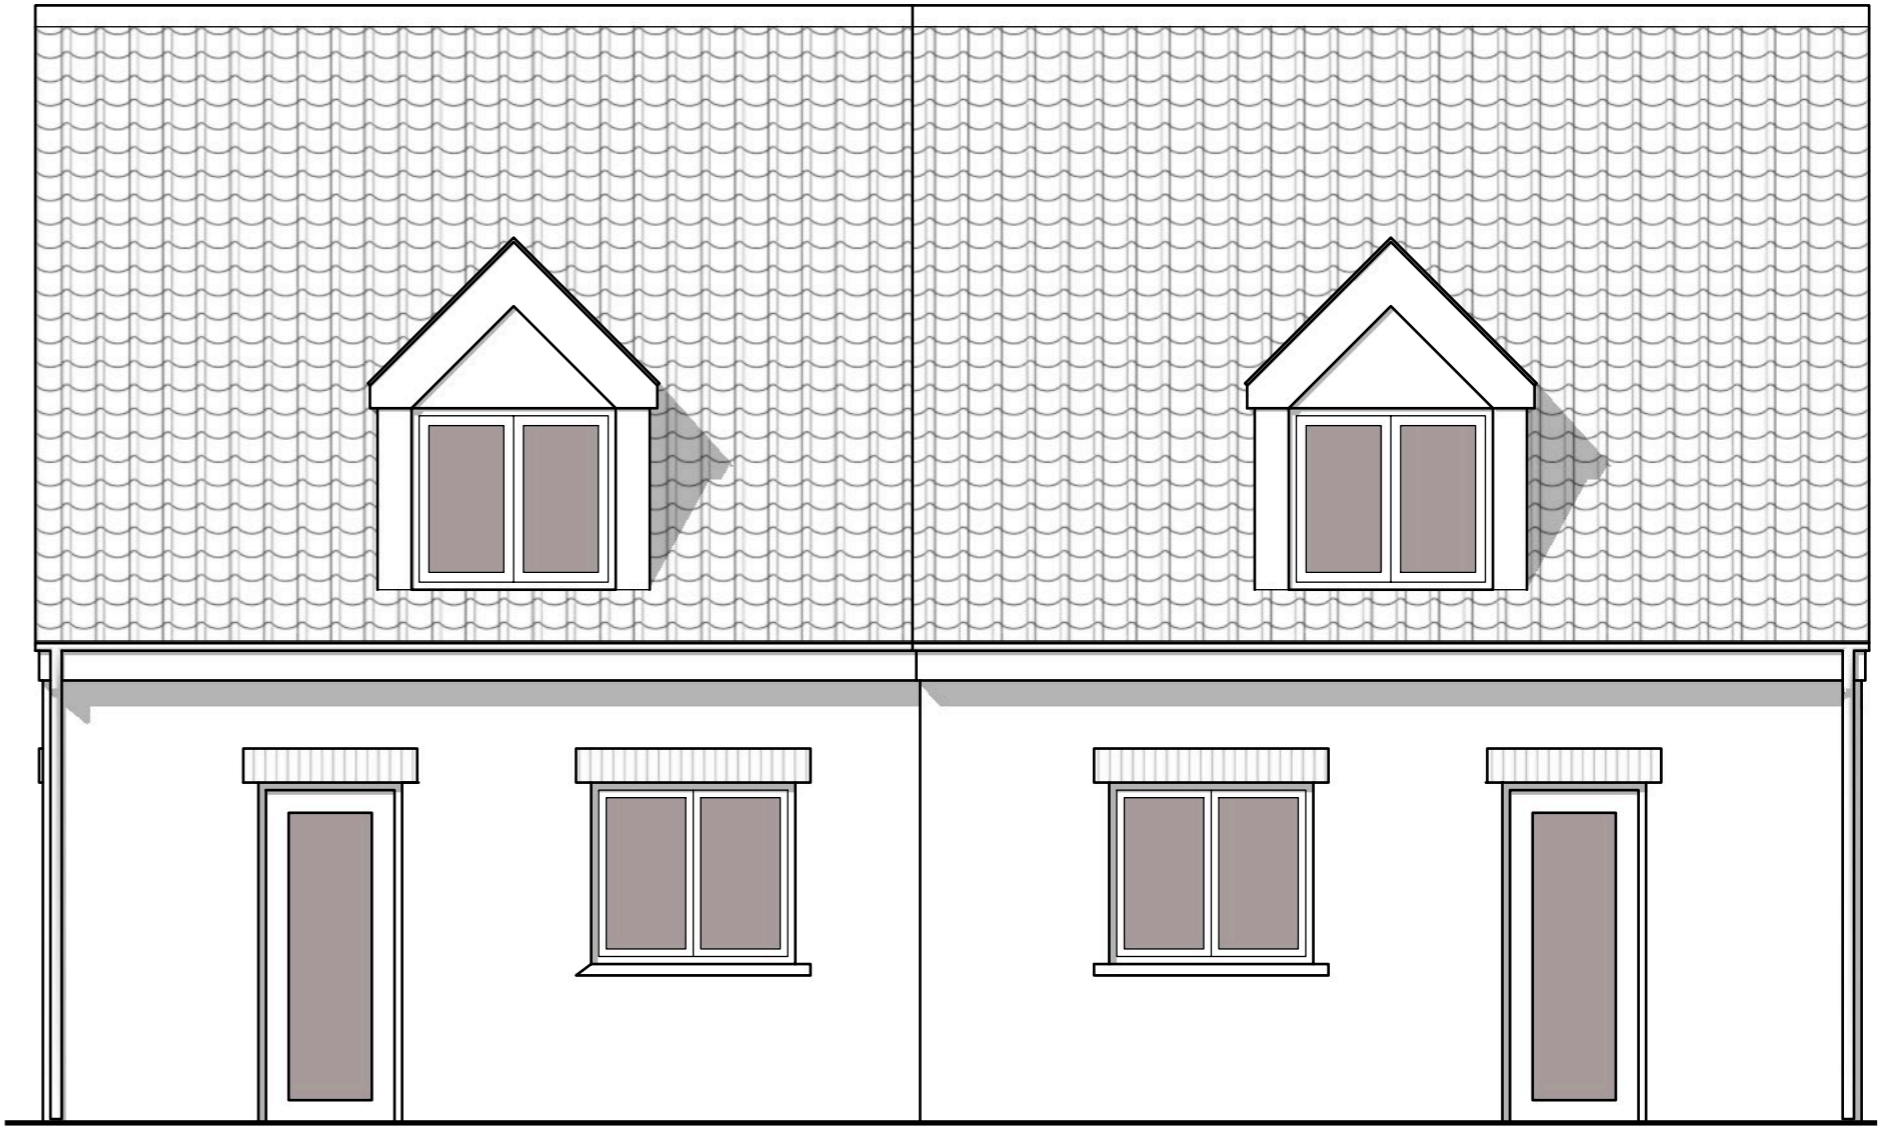

Front (North) elevation

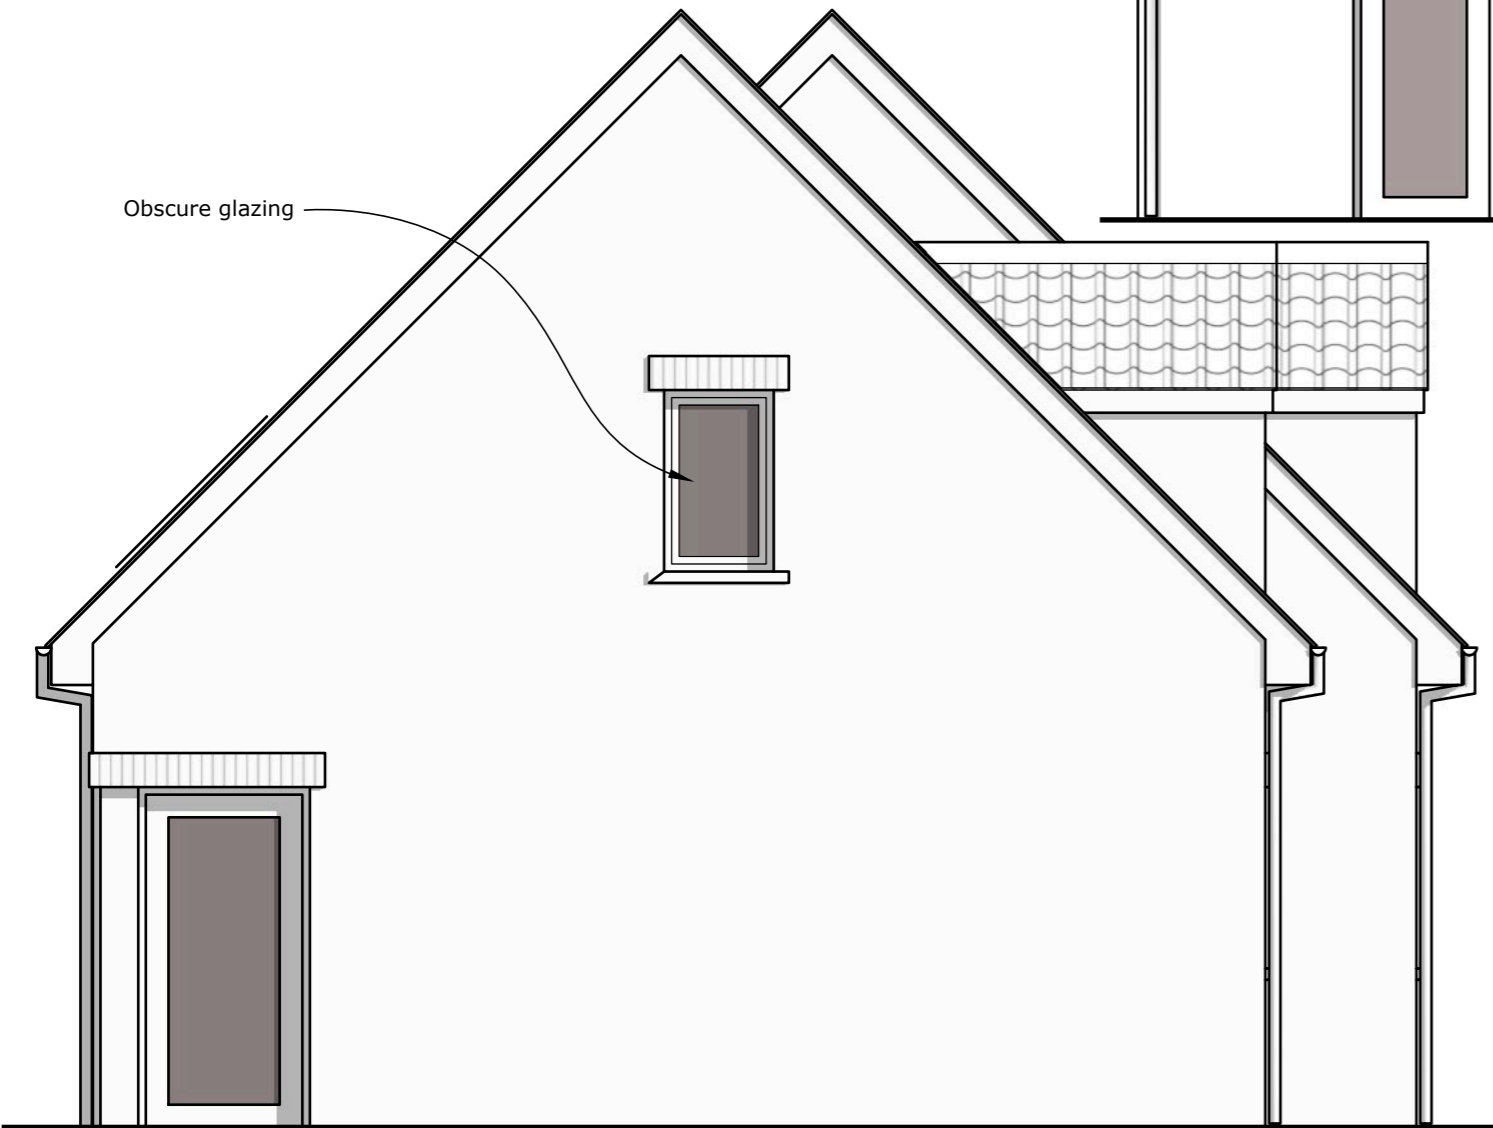

Obscure glazing

Left (East) elevation

- Revns
 A - General amendments
 B - Obscuring glazing added



mlg architects	
description Houses D&E elevations front & left	MLGA limited Oriol House Tabram's Pitch Nailsworth GL6 0BS t: 01454 540044 e:office@mlga.co.uk
site address Land adjacent to 2 Woodwell cottages Woodwell Road Shirehampton Bristol BS11 9XU	drawing number 19/1724/2265
	drawing revision number B
date created 02/02/2021	scale 1:50 @A3