


NORTH

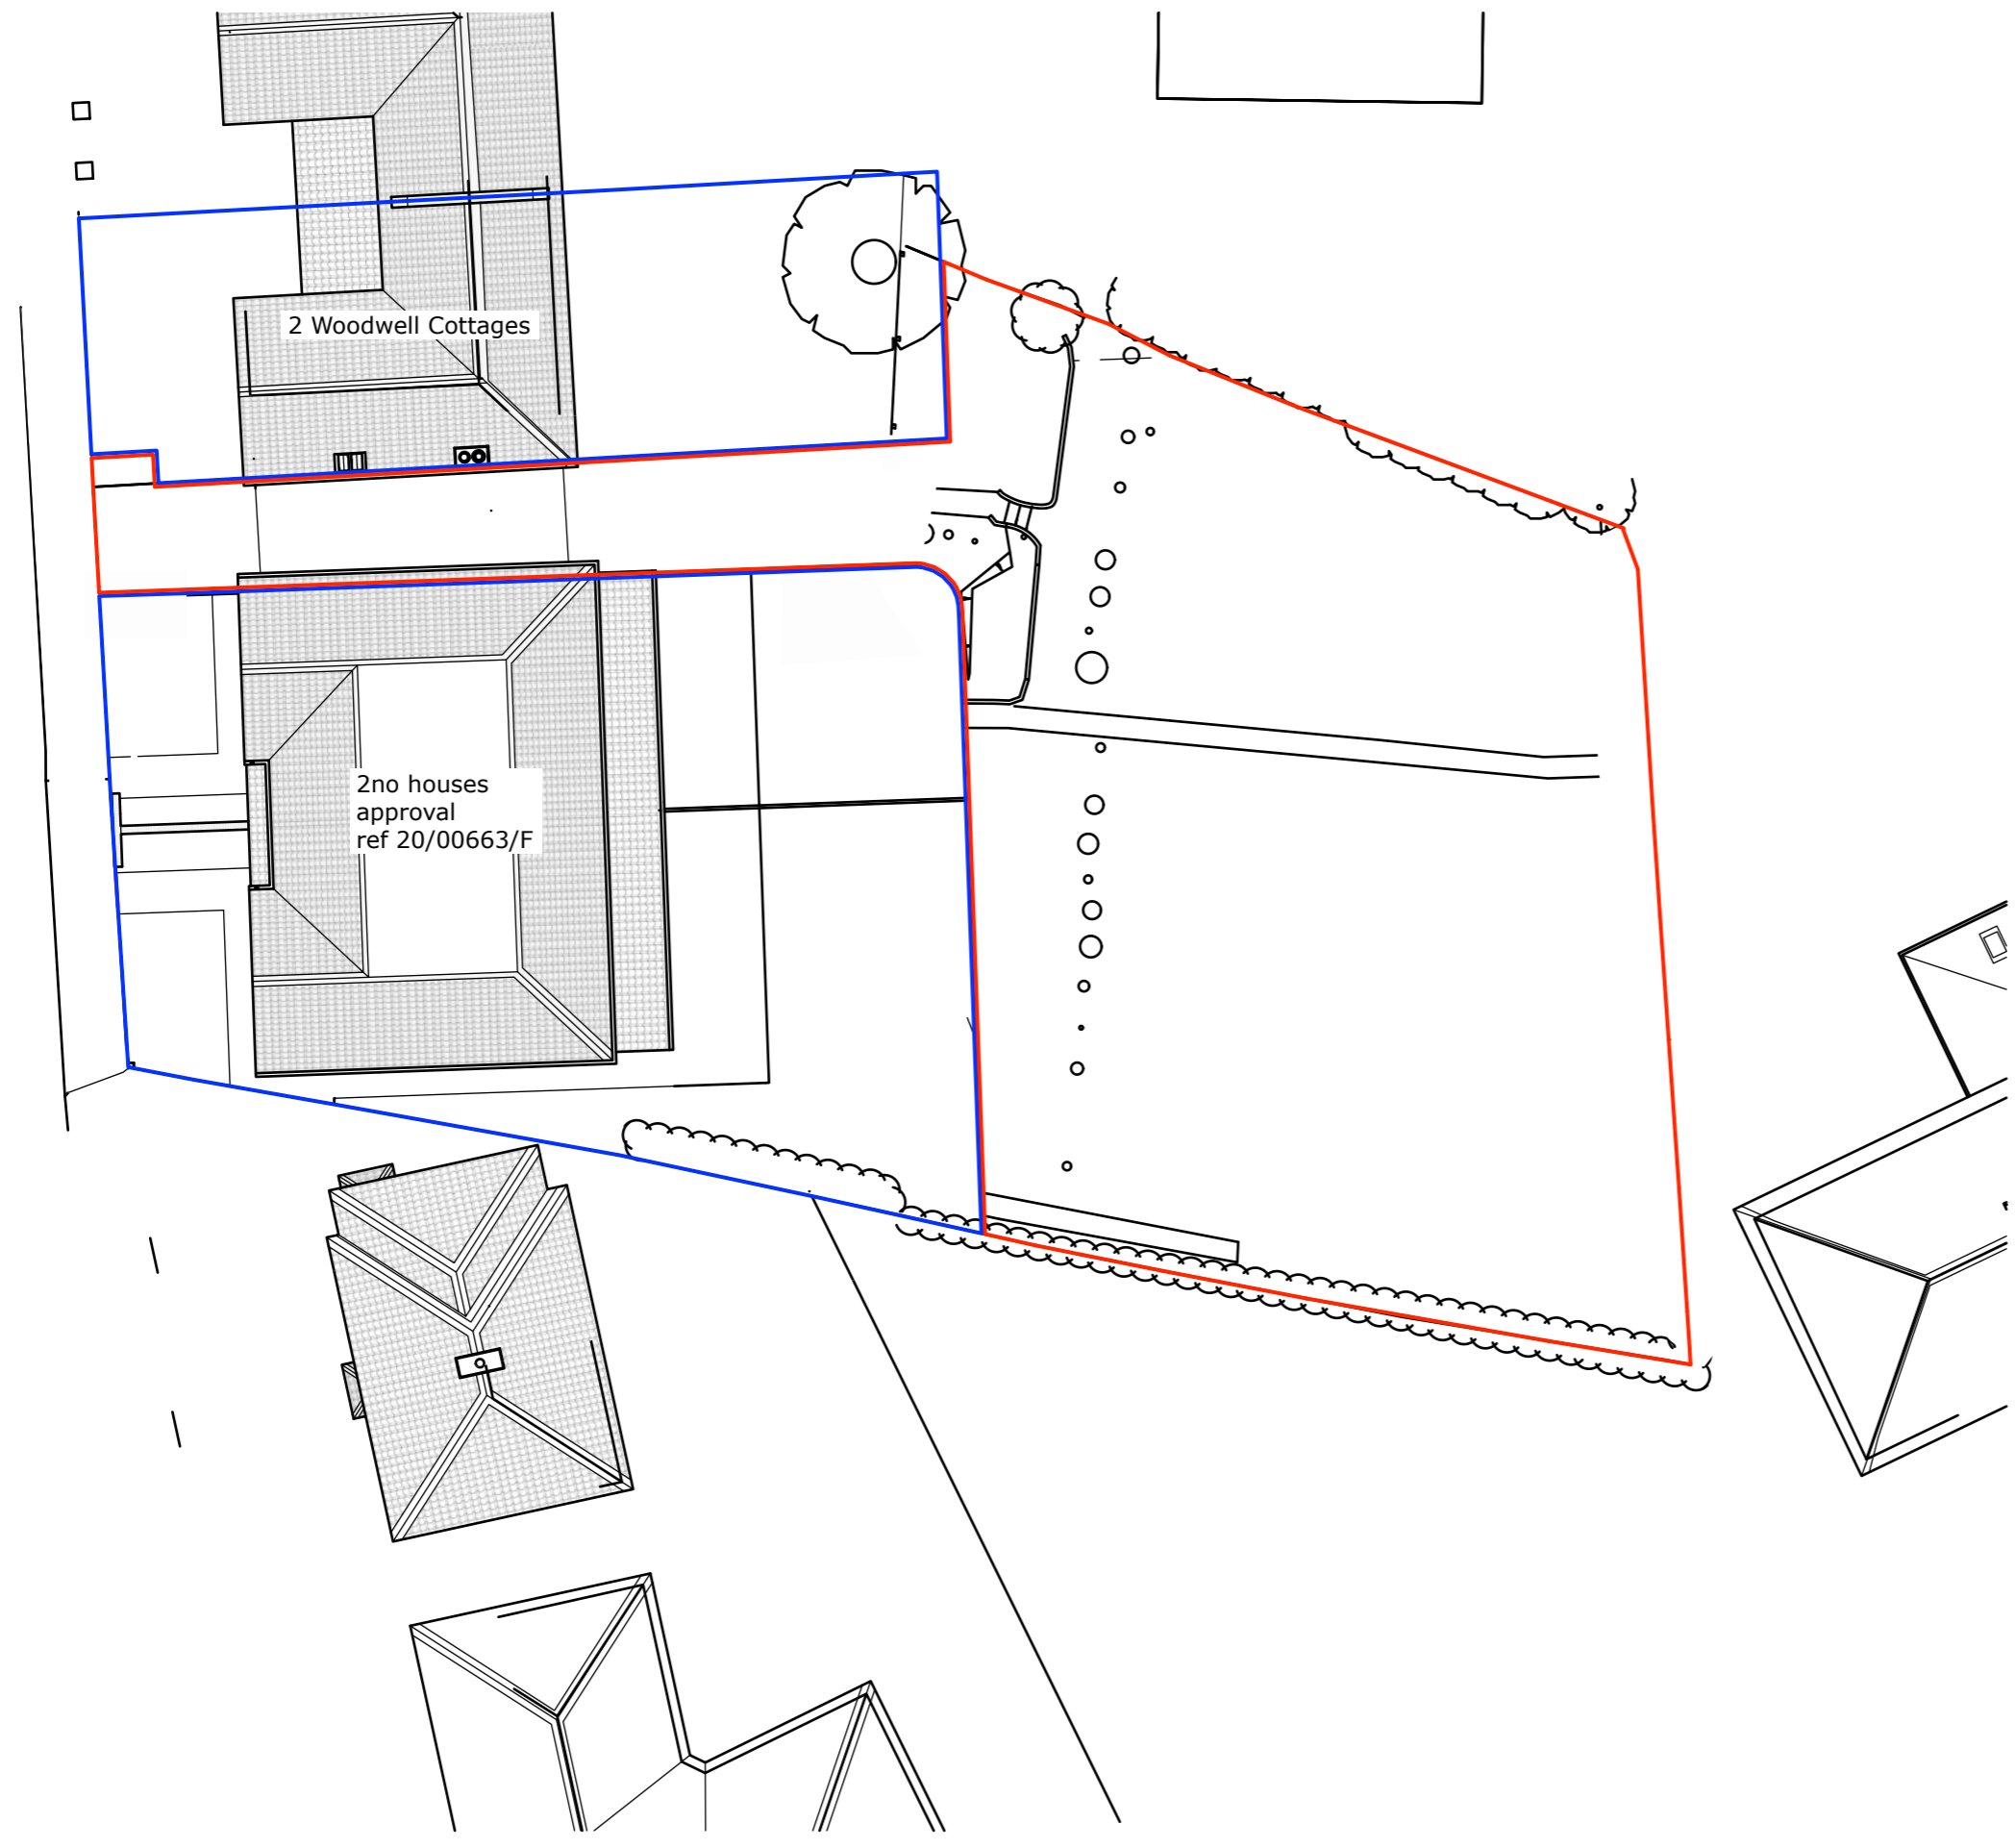

Existing block plan

Revn  
A - General amendments

<b>mlg architects</b>	
description	MLGA limited Oriol House Tabram's Pitch Nailsworth GL6 0BS t: 01454 540044 e:office@mlga.co.uk
Existing block plan	
site address	Land adjacent to 2 Woodwell cottages Woodwell Road Shirehampton Bristol BS11 9XU
drawing number	19/1724/2010
drawing revision number	A
date created	02/02/2021
scale	1:200 @A3