



Rev'n B

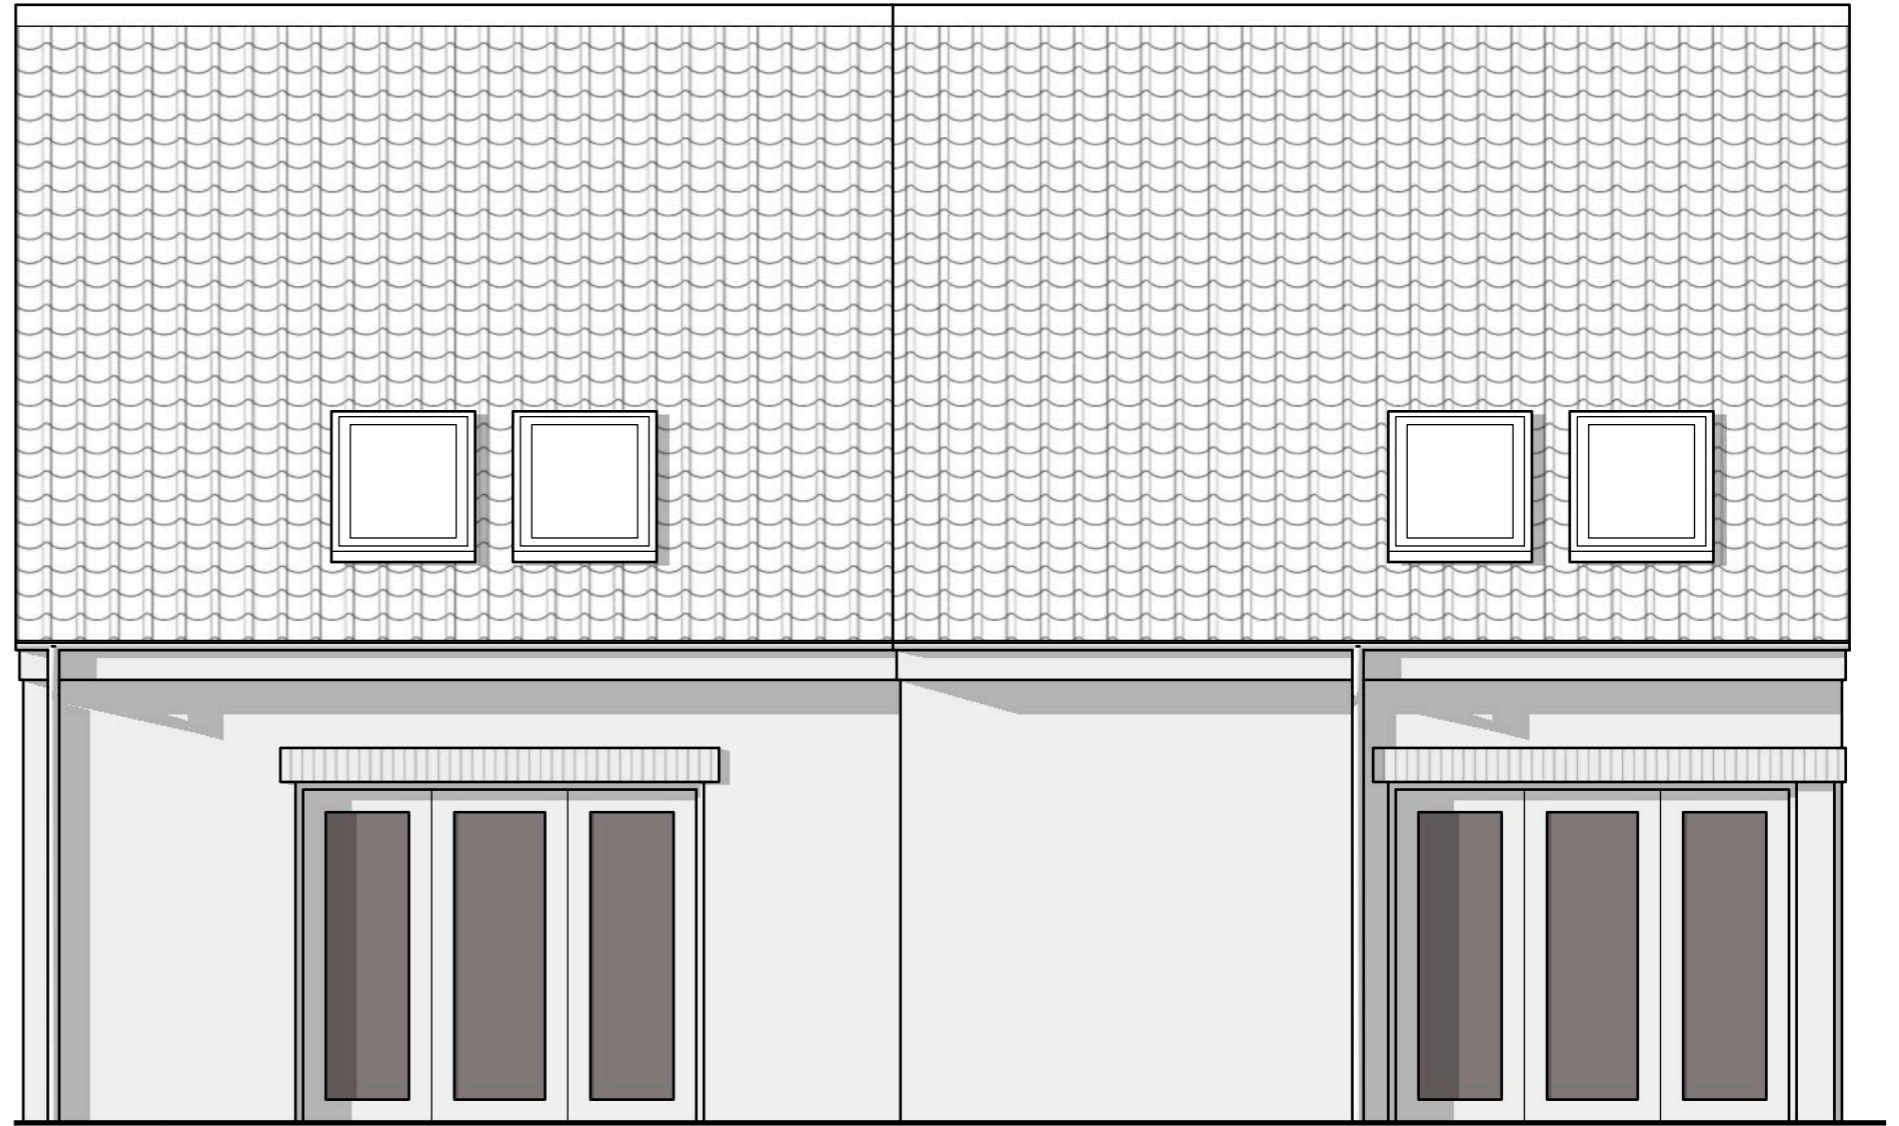

Rear (South) elevation

Obscure glazing

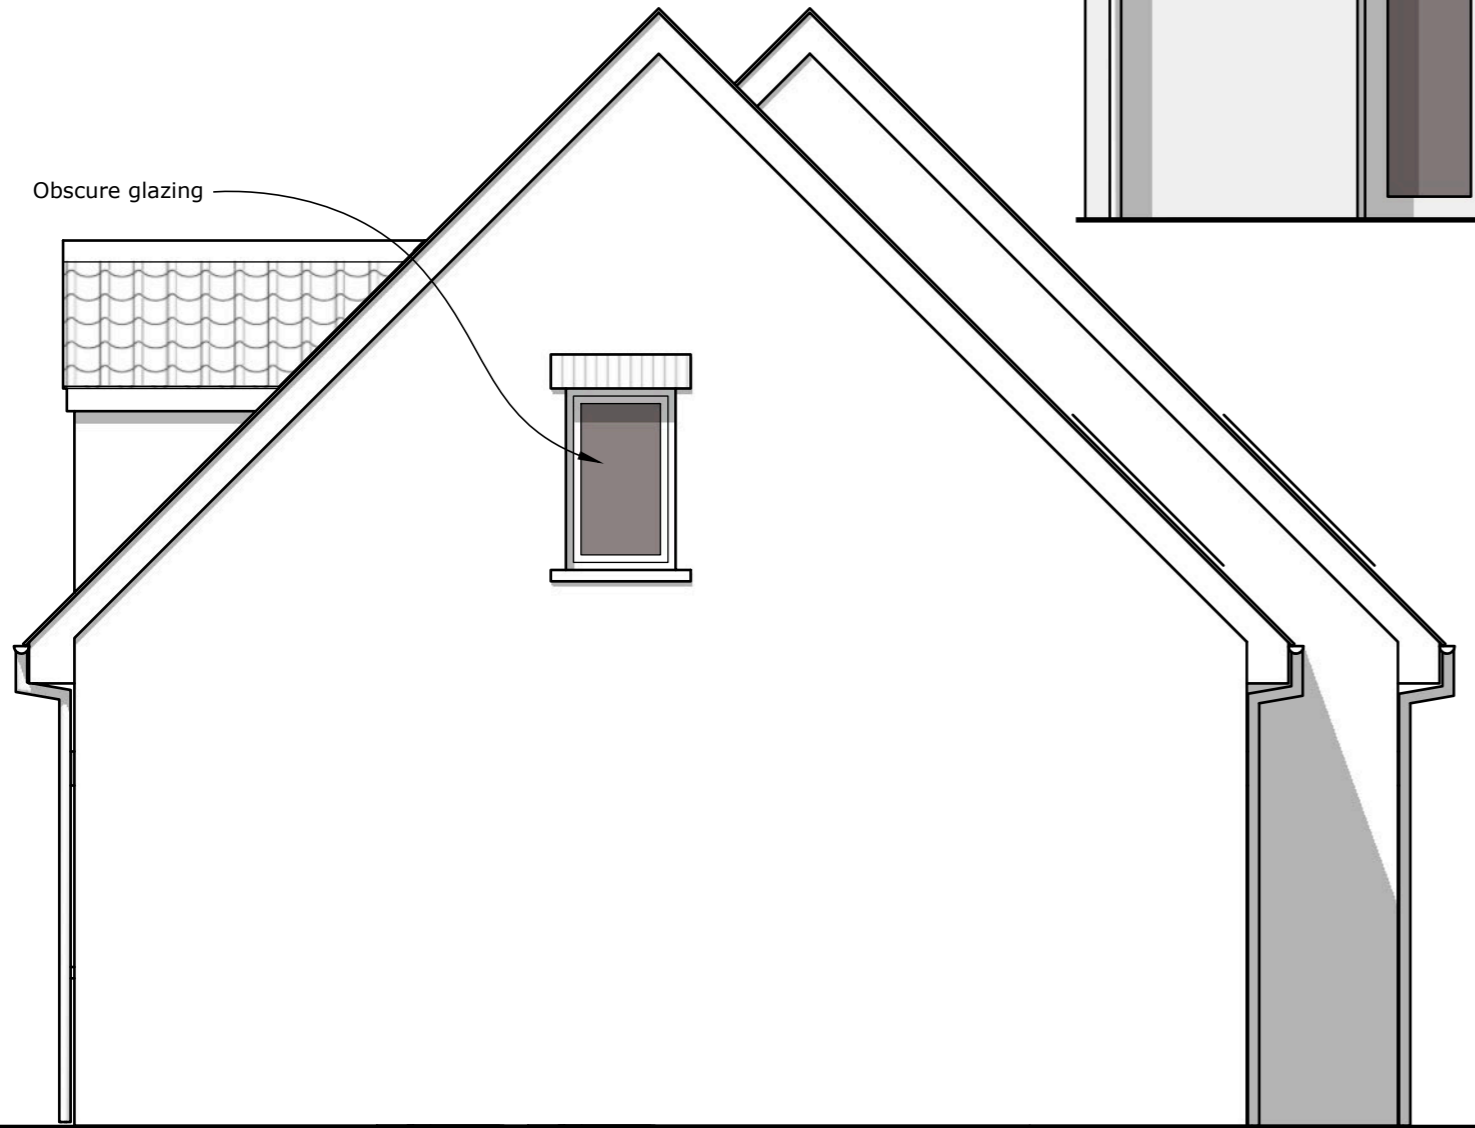

Right (West) elevation

- Revns  
 A - General amendments  
 B - Obscuring glazing added



<b>mlg architects</b>	
description	MLGA limited Oriell House Tabram's Pitch Nailsworth GL6 0BS t: 01454 540044 e:office@mlga.co.uk
site address	Land adjacent to 2 Woodwell cottages Woodwell Road Shirehampton Bristol BS11 9XU
drawing number	19/1724/2270
drawing revision number	<b>B</b>
date created	02/02/2021
scale	1:50 @A3