



Ground floor

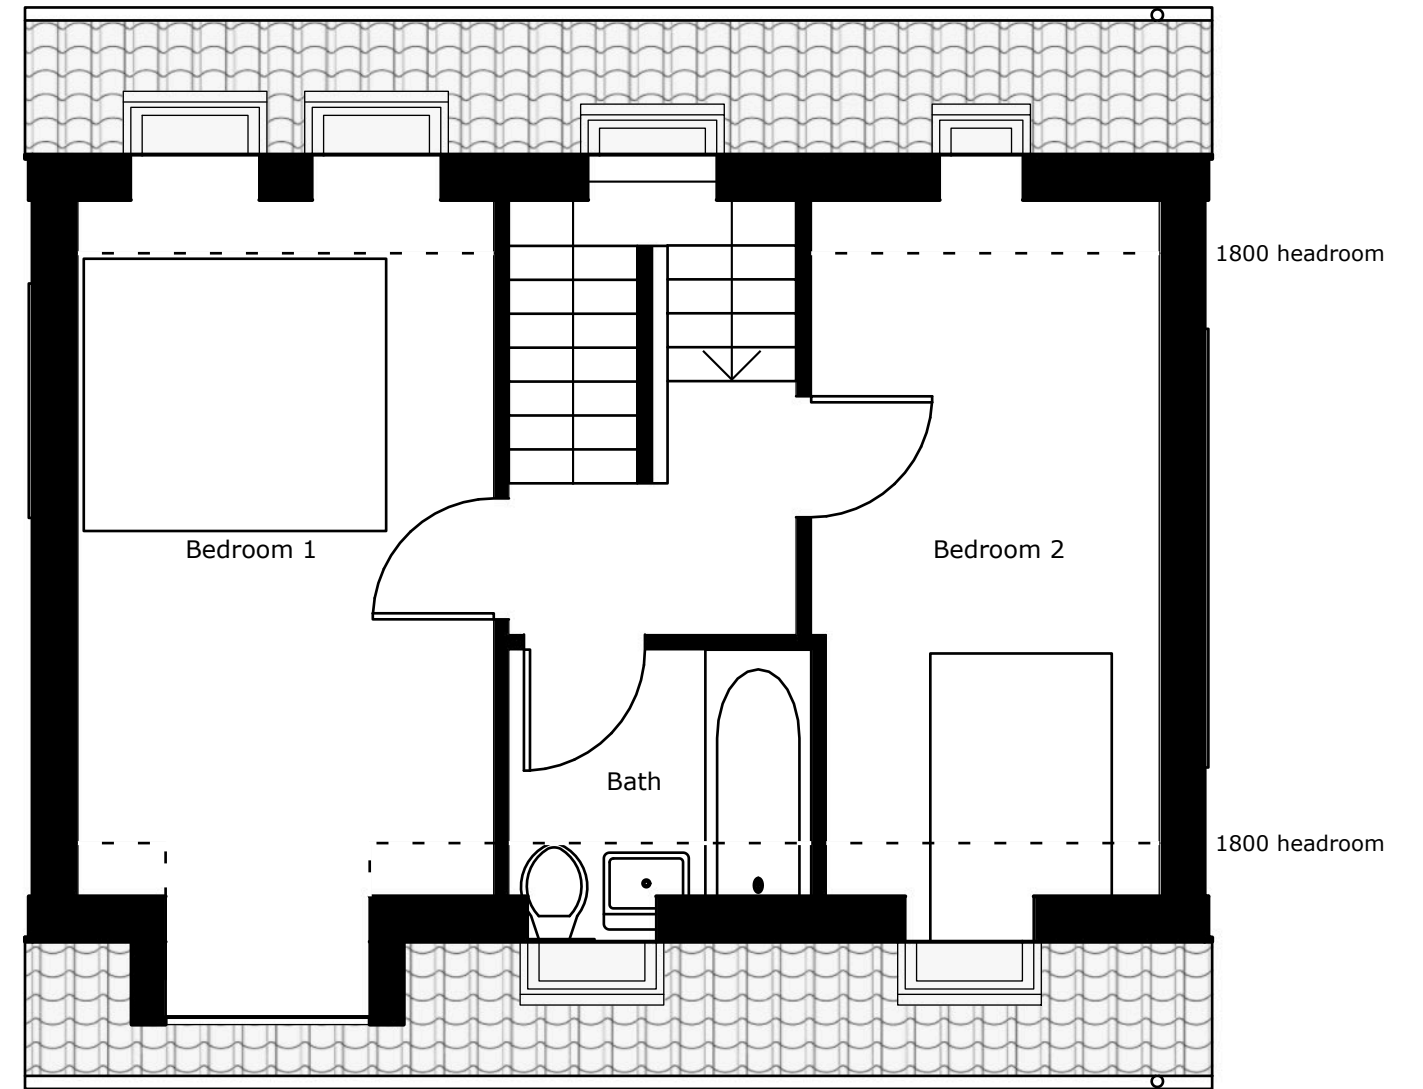

First floor

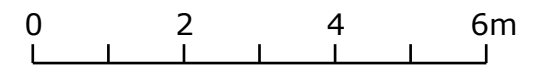

Revs
A - General amendments

mlg architects	
description	MLGA limited Oriol House Tabram's Pitch Nailsworth GL6 0BS t: 01454 540044 e:office@mlga.co.uk
House C plans	
site address	drawing number 19/1724/2200
Land adjacent to 2 Woodwell cottages Woodwell Road Shirehampton Bristol BS11 9XU	drawing revision number A
date created 02/02/2021	scale 1:50 @A3