


**NOTES:**

NOTE: NO DIMENSIONS TO BE SCALED FOR CONSTRUCTION. DRAWINGS MAY BE SCALED FOR PLANNING PURPOSES ONLY. ALL DIMENSIONS TO BE CHECKED ON SITE. COPYRIGHT RESERVED.

KEY

— Site Boundary

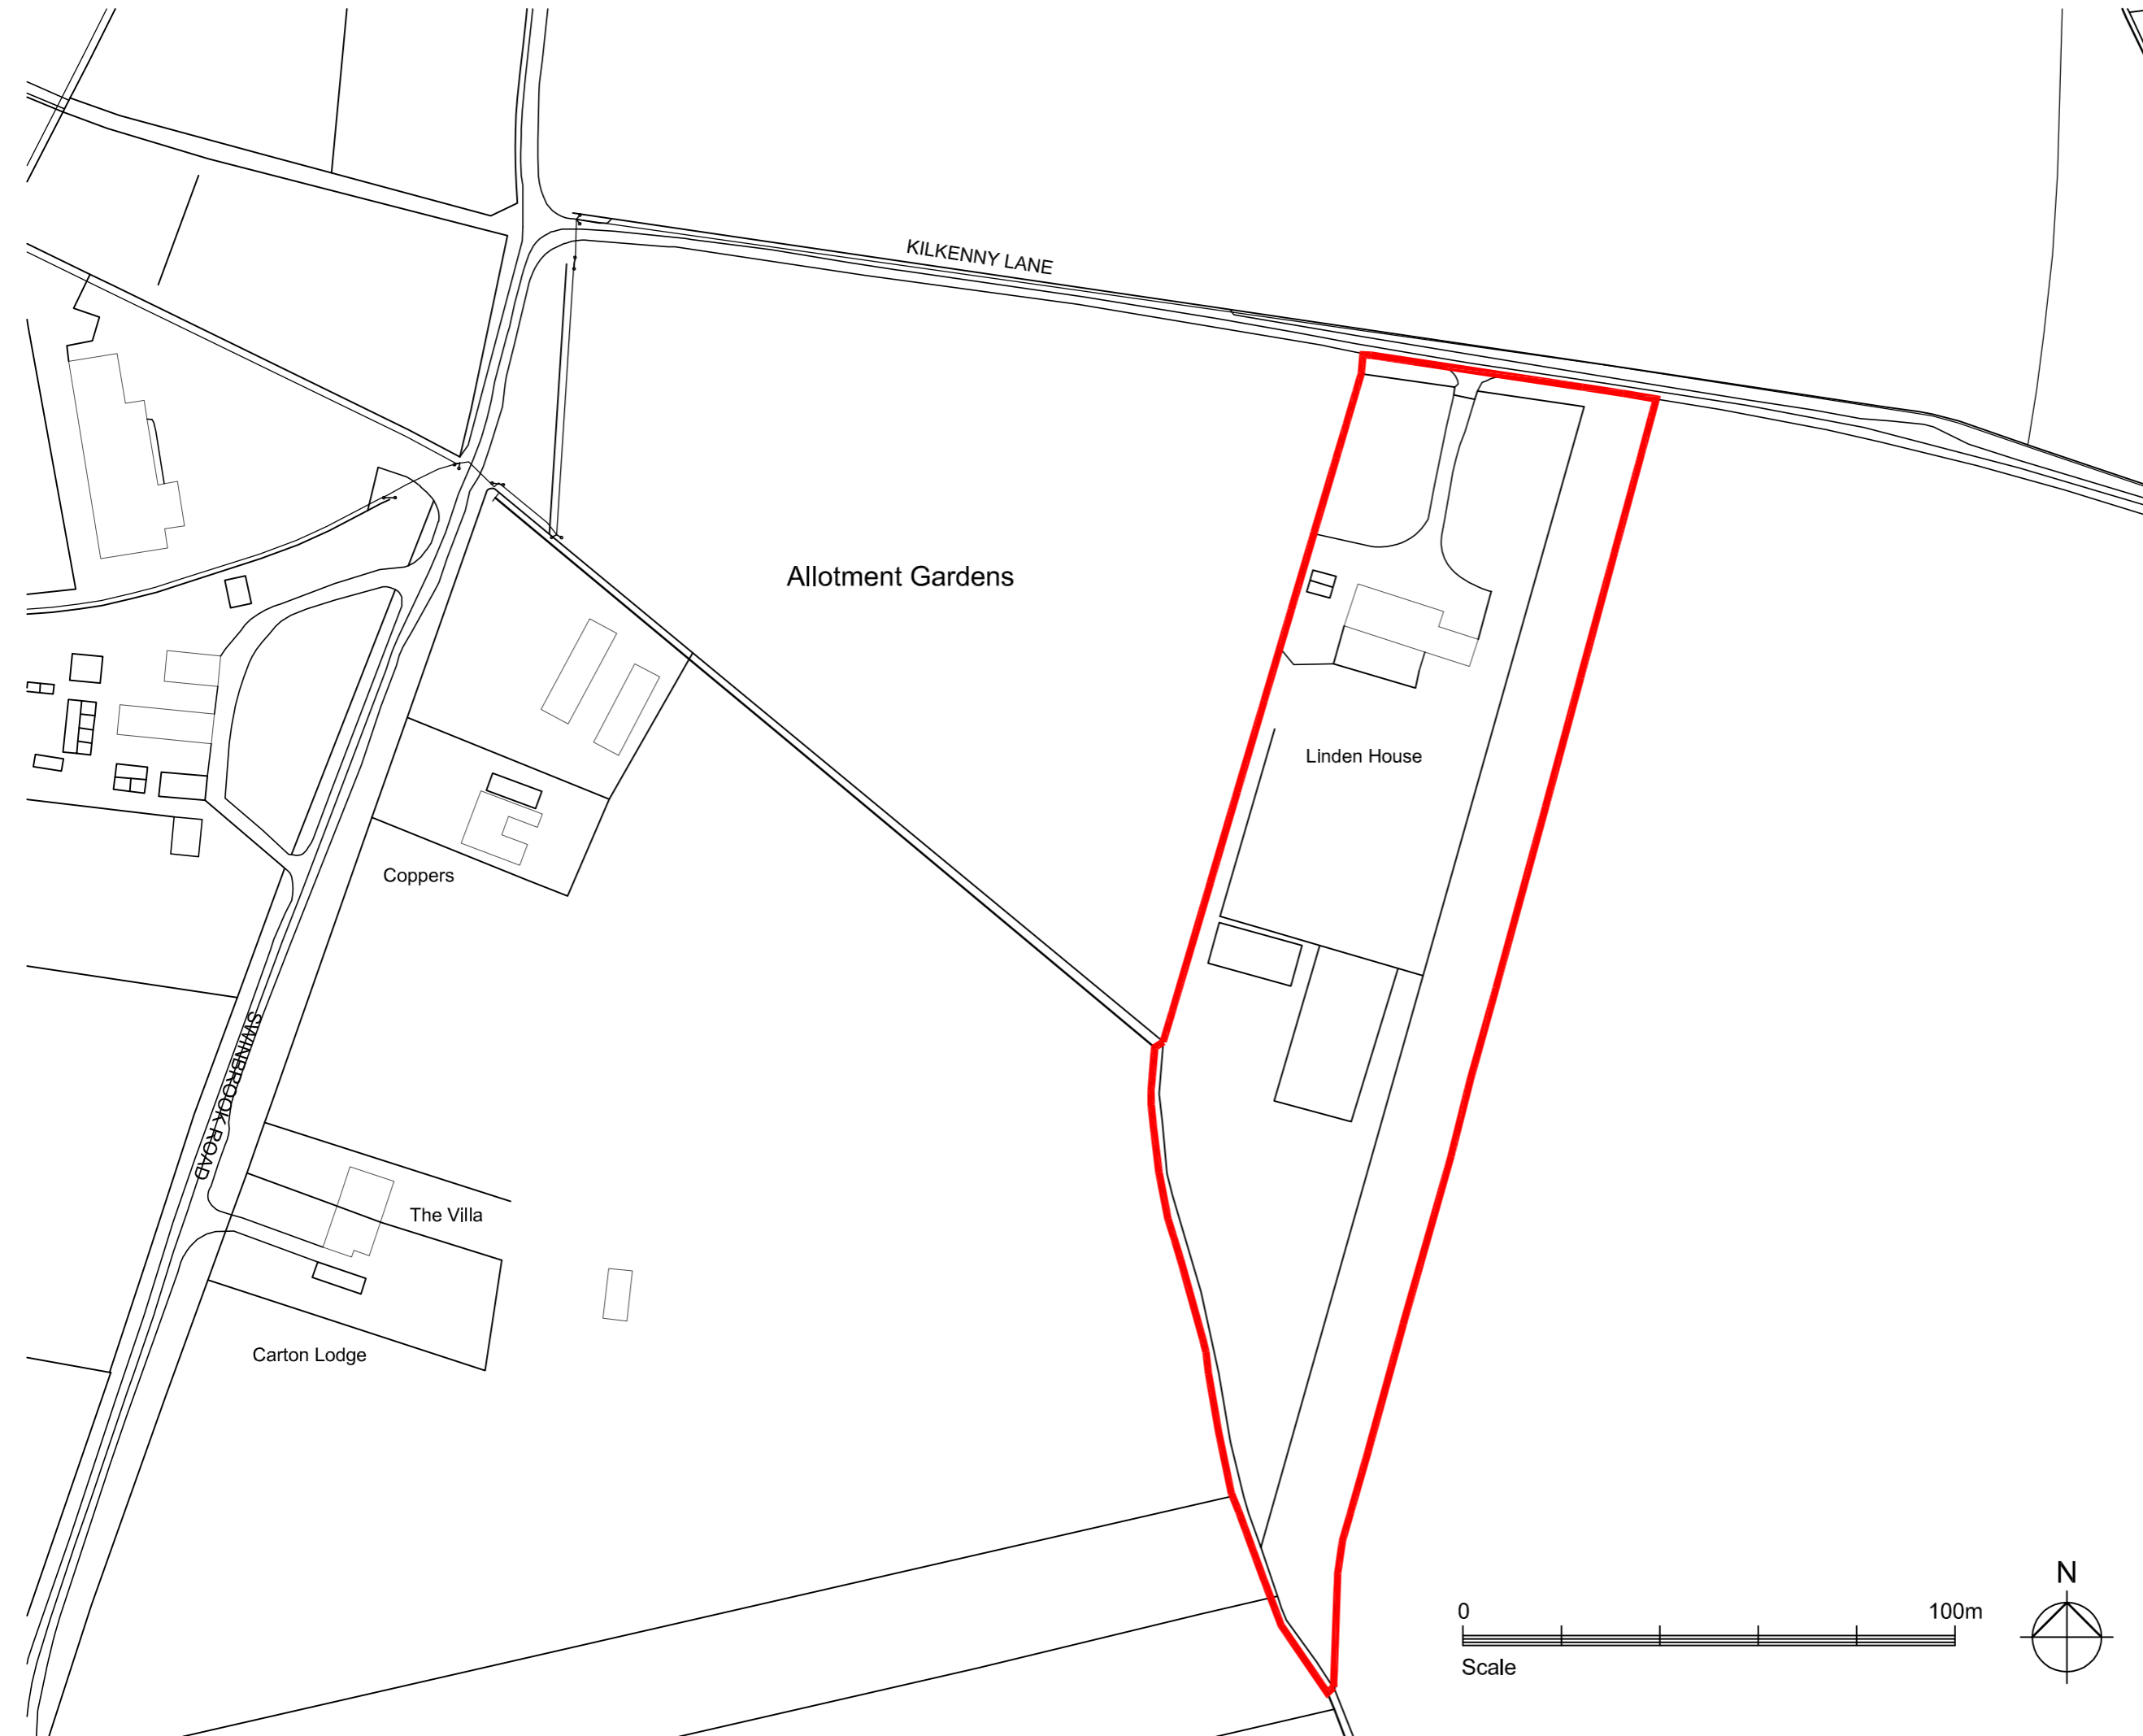

REV: | BY: | DATE: | DETAILS:



*architecture*  
*planning*  
*project management*  
*interior design*  
*graphics*

[www.colesarchitects.co.uk](http://www.colesarchitects.co.uk)

1 Cobbs Court, High Street, Olney, Buckinghamshire MK46 5QN  
t:01234 241758 f:01234 711459 e:proactive@colesarchitects.co.uk

PROJECT: LINDEN HOUSE  
CARTERTON

DRAWING TITLE: LOCATION PLAN

SCALE: 1:1250 @A3      DATE: APR 18      BY: AG

ISSUE STATUS:  
DESIGN  B of Q  CONSTRUCTION  RECORD

DRAWING NO: 17163 (D) 98      REVISION: -

