

EXISTING PLAN VIEWS

PLAN 1
 MONTICLARE, WEST ST.
 Epsom KT18 7RR
 Scale 1:100
 0 1 2 m


DRIVE WAY

FENCE 1.8m high

PATIO

PROPOSED
EXTENSION

LAWN

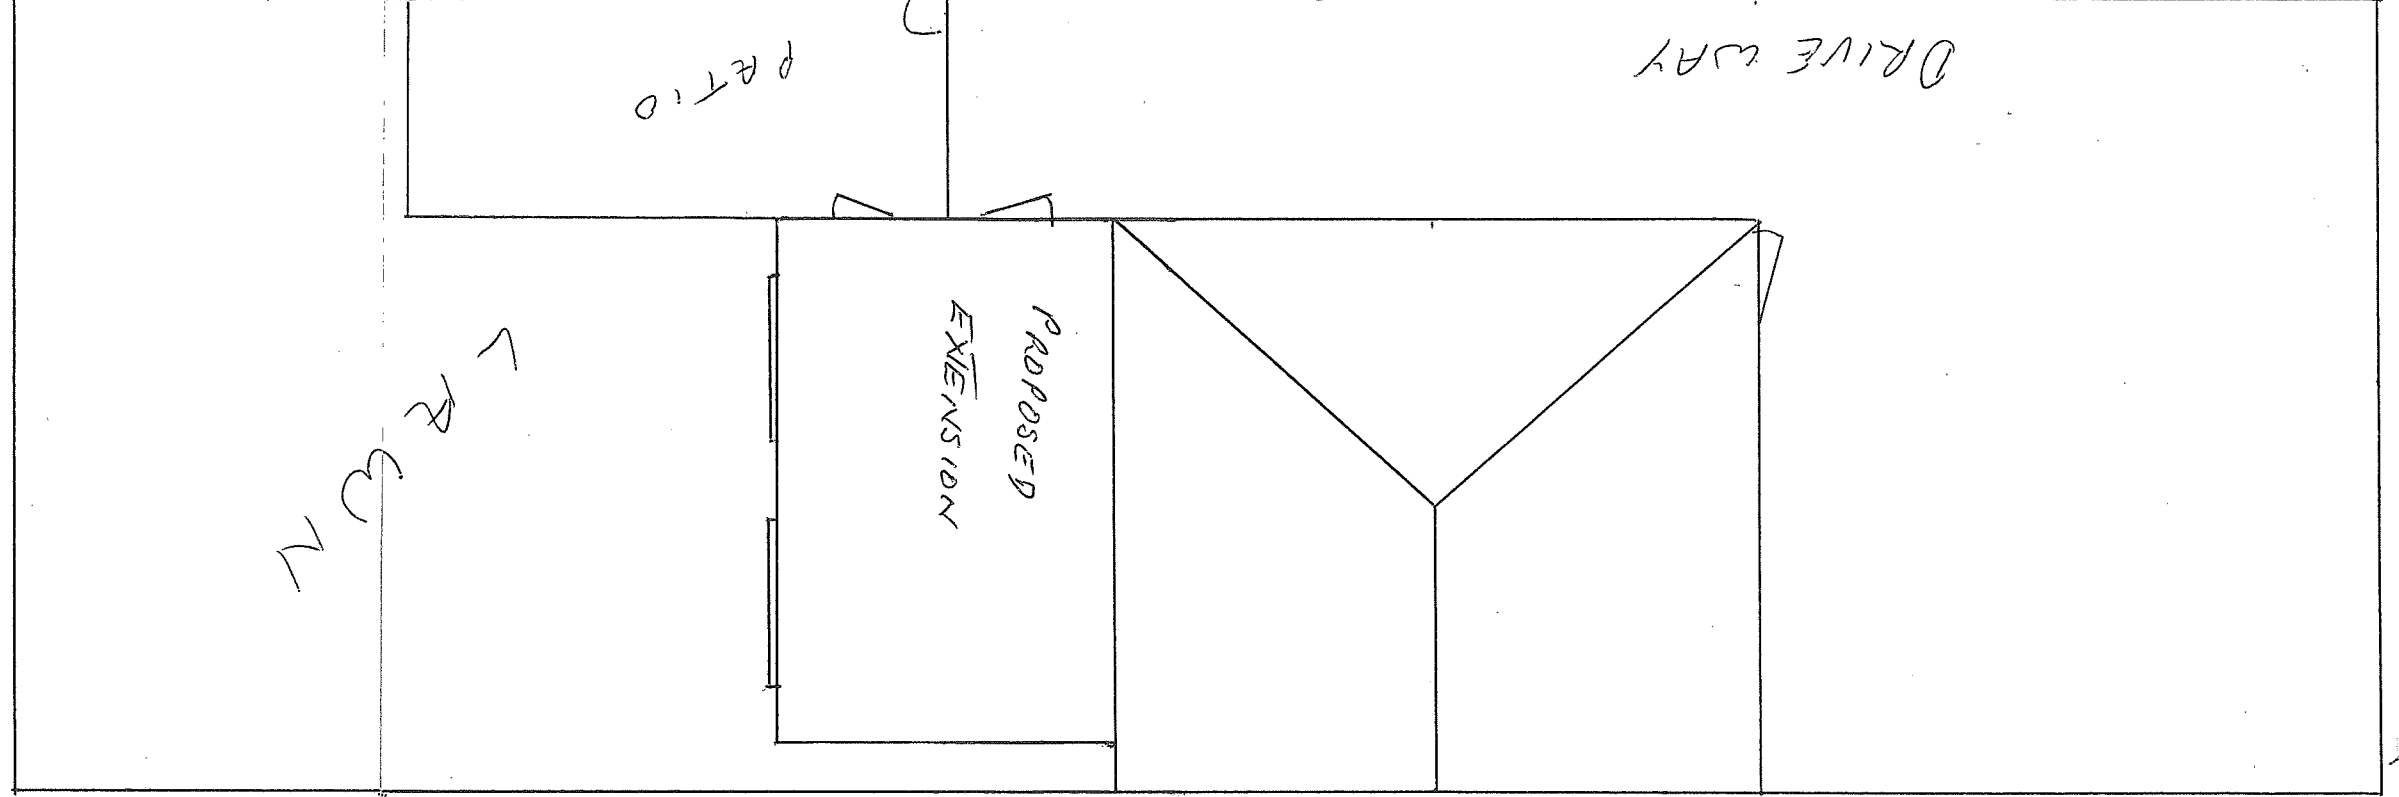

PROPOSED PLAN VIEW

PLAN 2

MONTICLARE, WEST ST.

EPSON KT187R2

0 1 2
m
scale 1:100


EXISTING REAR ELEVATION

PLAN 5

MONTCLARE, WEST ST

EPSON KT187RR

SCALE $\frac{1}{50}$
0 m 1

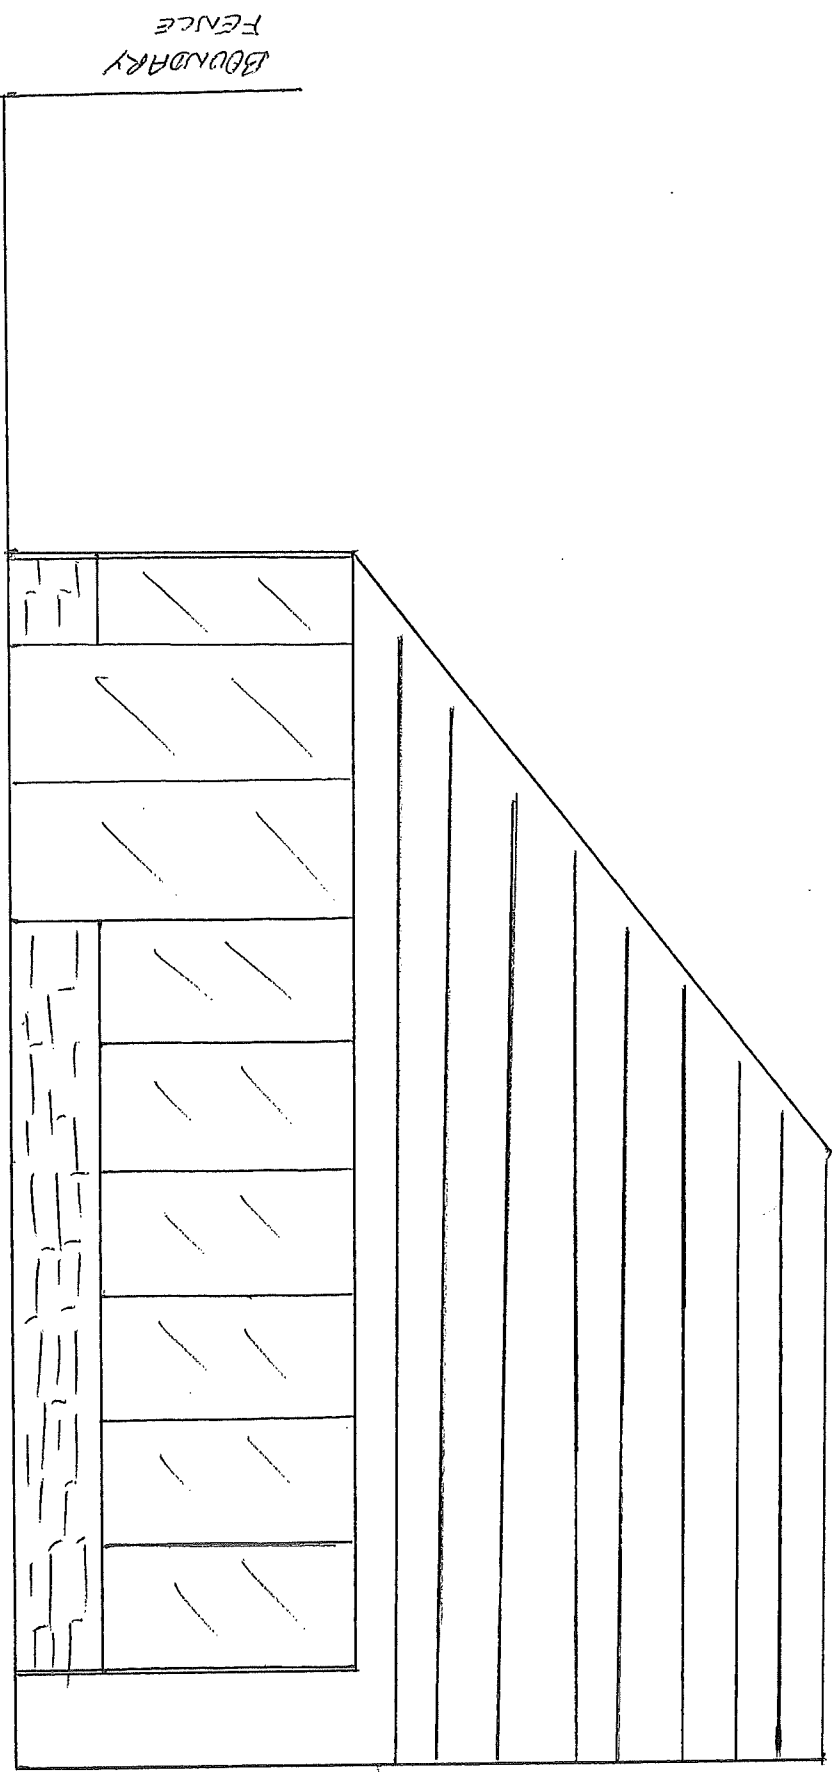


EXISTING SIDE ELEVATION

PLAN 6

MONTICURE, WEST STREET

EPSON, KT 187RR

0 m |
SCALE
1:50

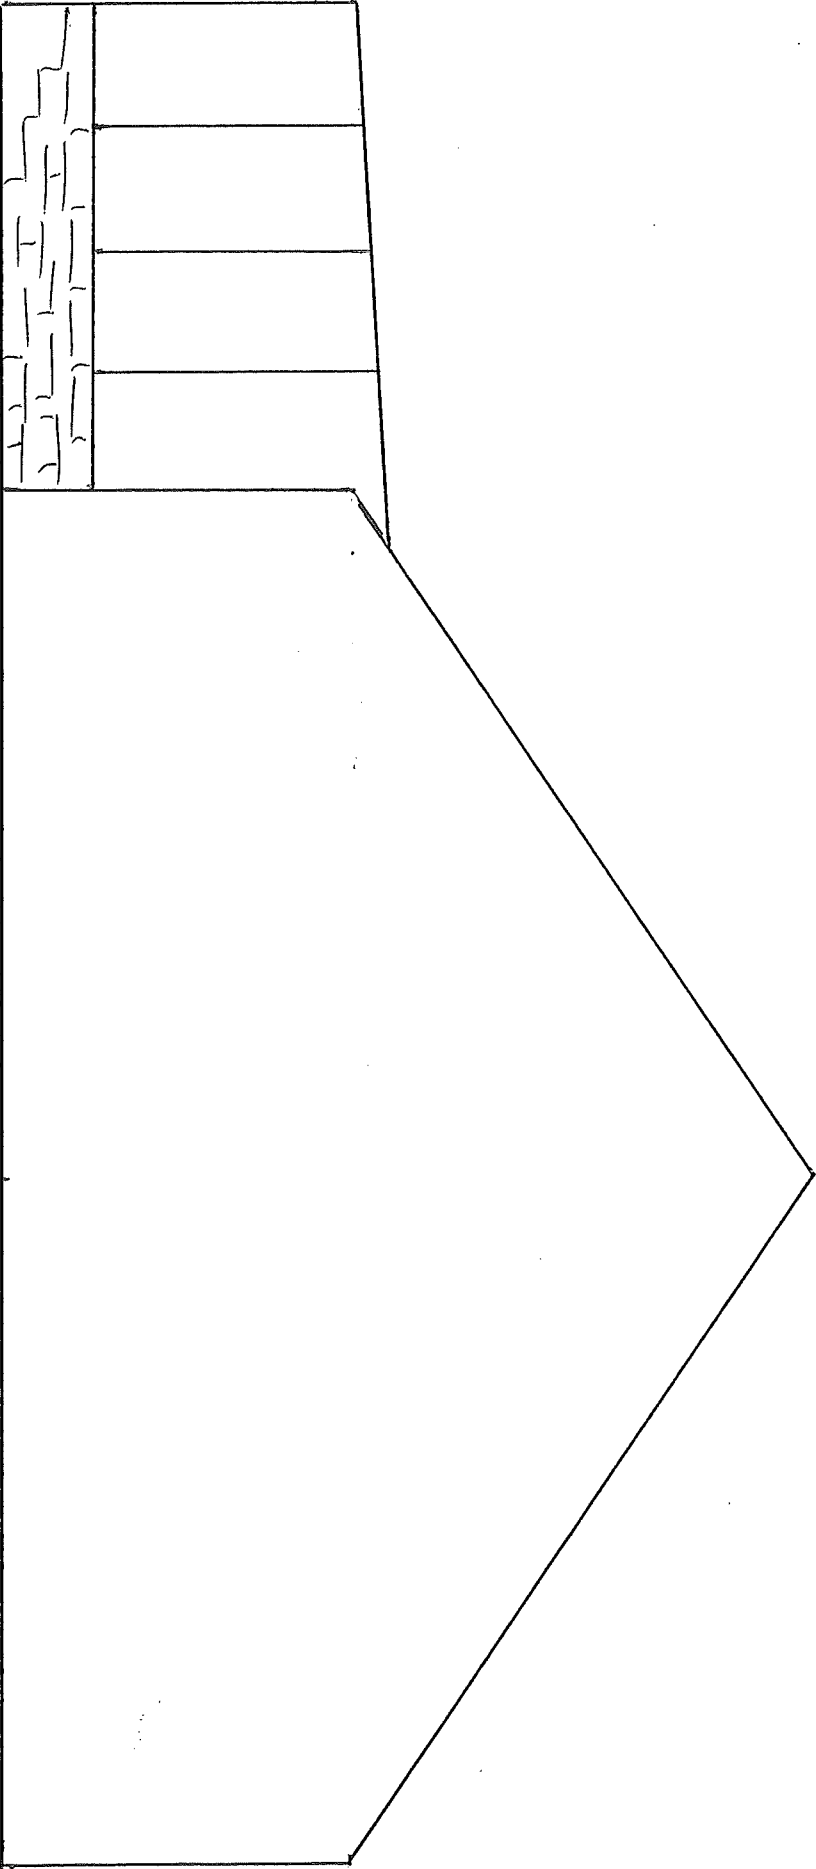


EXISTING SIDE ELEVATION

PLAN 7

MONT CLARK, WEST ST

ERSON KTT187RR

SCALE 1:50
0 m

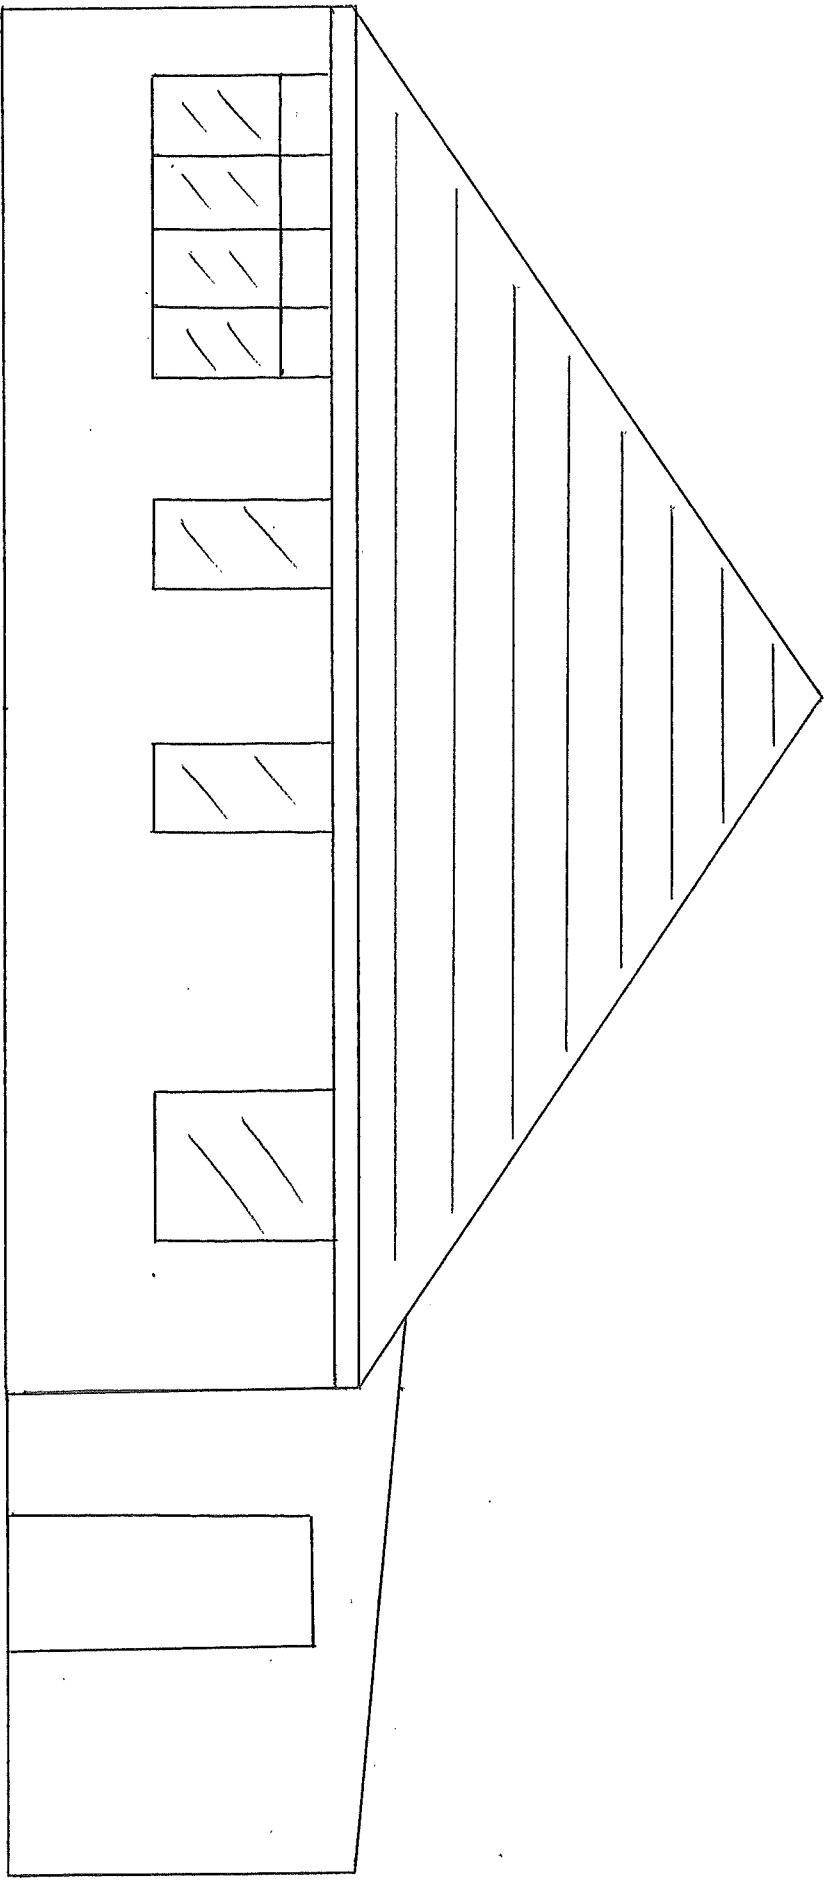


PROPOSED SIDE ELEVATION

PLAN 8

MONTCLARE, WEST ST

EPSON KT187RR

0 1m
SCALE 1:50

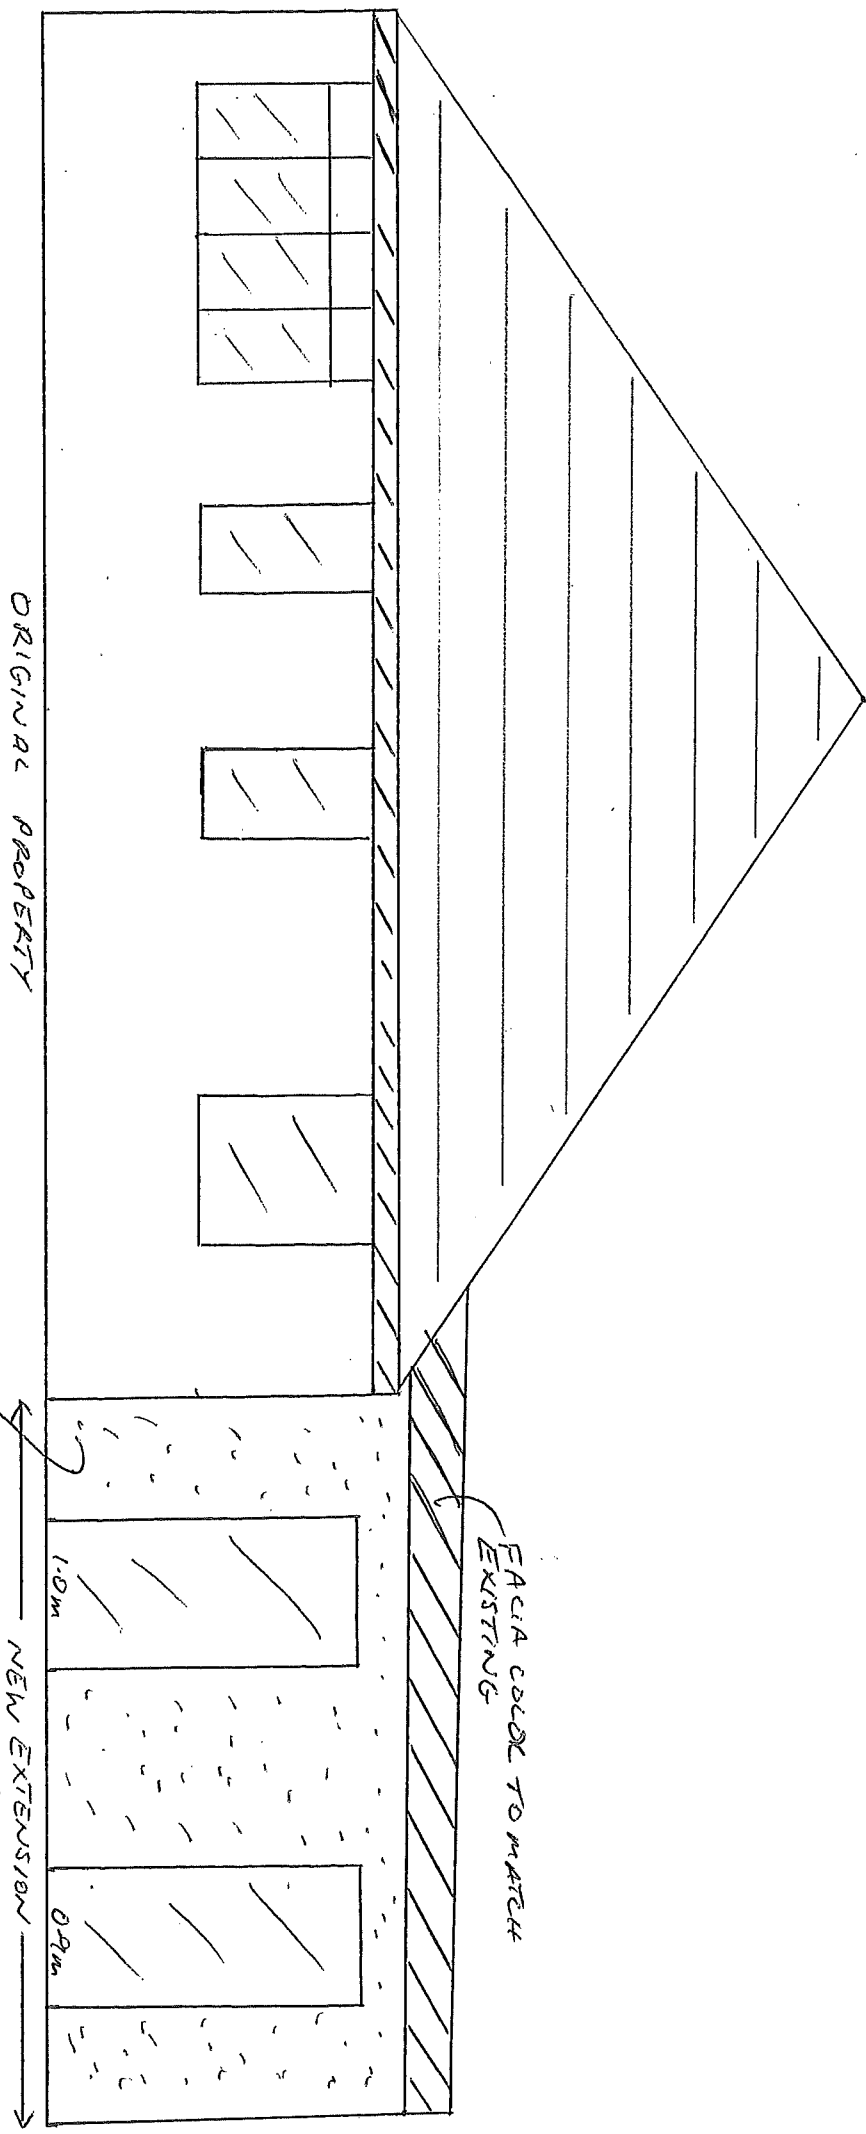

RENDER + COROK TO
MATCH EXISTING

FACIA COLOR TO MATCH
EXISTING

ORIGINAL PROPERTY

NEW EXTENSION
4.80M

1.0M

0.9M


PROPOSED RERE ELEVATION

PLAN 9

MOUTCAKE WEST ST.

FROM KT187RR

0 m
SCALE 1:50

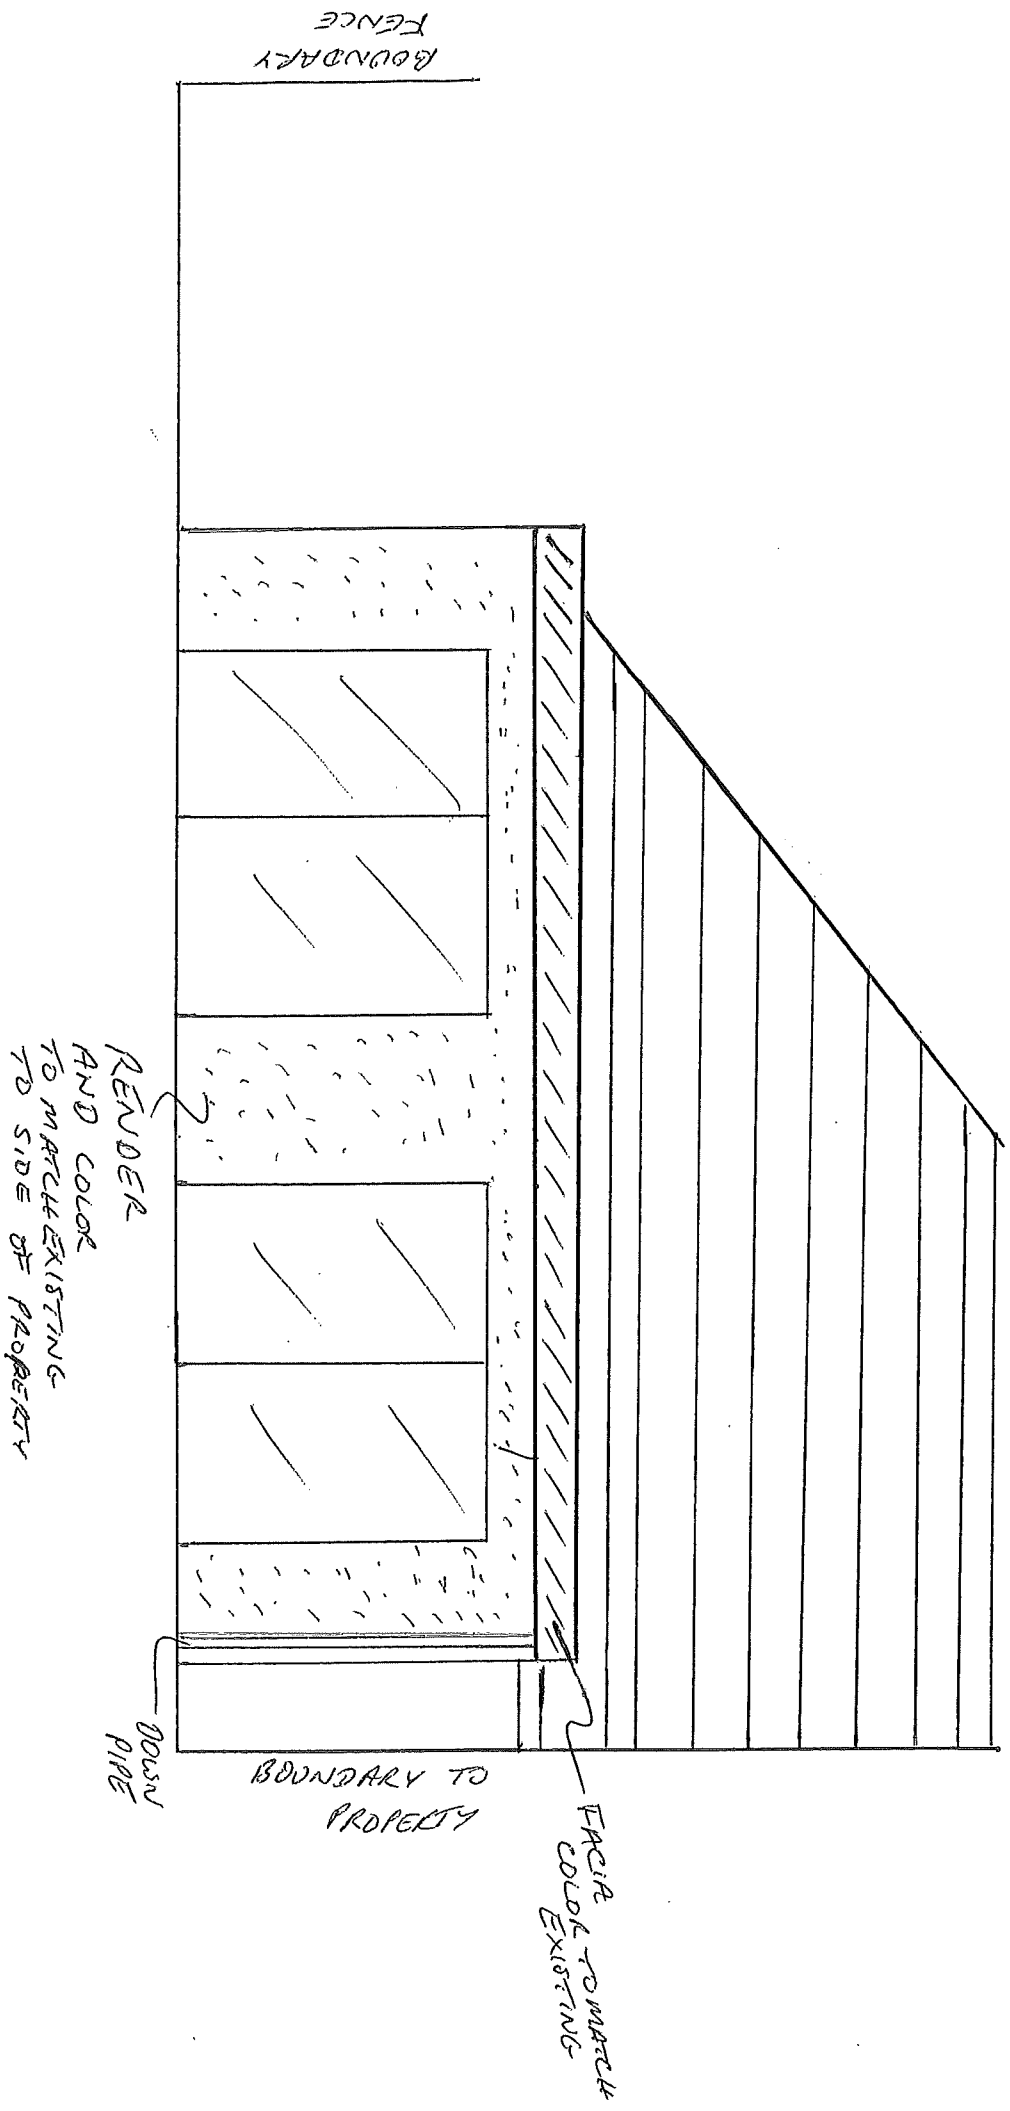

PROPOSED SIDE ELEVATION

PLAN 10

MONTCLARE, WEST STREET

EPSOM KT18 7RR

0 1m
SCALE
1:50

