



| Job No. | Type. | Dwg No | Rev |
|---------|-------|--------|-----|
| J531 | P | 000 | P2 |

NOTES:
 Figured dimensions only are to be taken from this drawing. All dimensions are to be checked on site before any work is put in hand. If in doubt, ask.
 This drawing must be read in conjunction with all other Architect's detail drawings, schedules and specifications.
 This drawings must not be copied in whole or in part without the prior written permission of the Architect.
 All new works to comply with current building regulations. Dimensions are in millimeters and are to be checked on site.
 All drains & trees are indicative and to be checked on site prior to any work commencing.
 Client to serve party wall notices under the act 1996 etc. before work commences.
 All work to be carried out & supervised by competent persons.
 All walls & partitions to be considered to be loadbearing until opened up on site & checked by competent person to confirm otherwise.
 Where structural Engineer design relating to elements contradicts Architect's drawings & spec, the Engineer's information prevails.
 © Copyright Temple Bar Design

| Rev | Description | Date |
|-----|---------------------|----------|
| P1 | Planning Submission | 21.10.15 |
| P2 | Planning Submission | 08.11.15 |

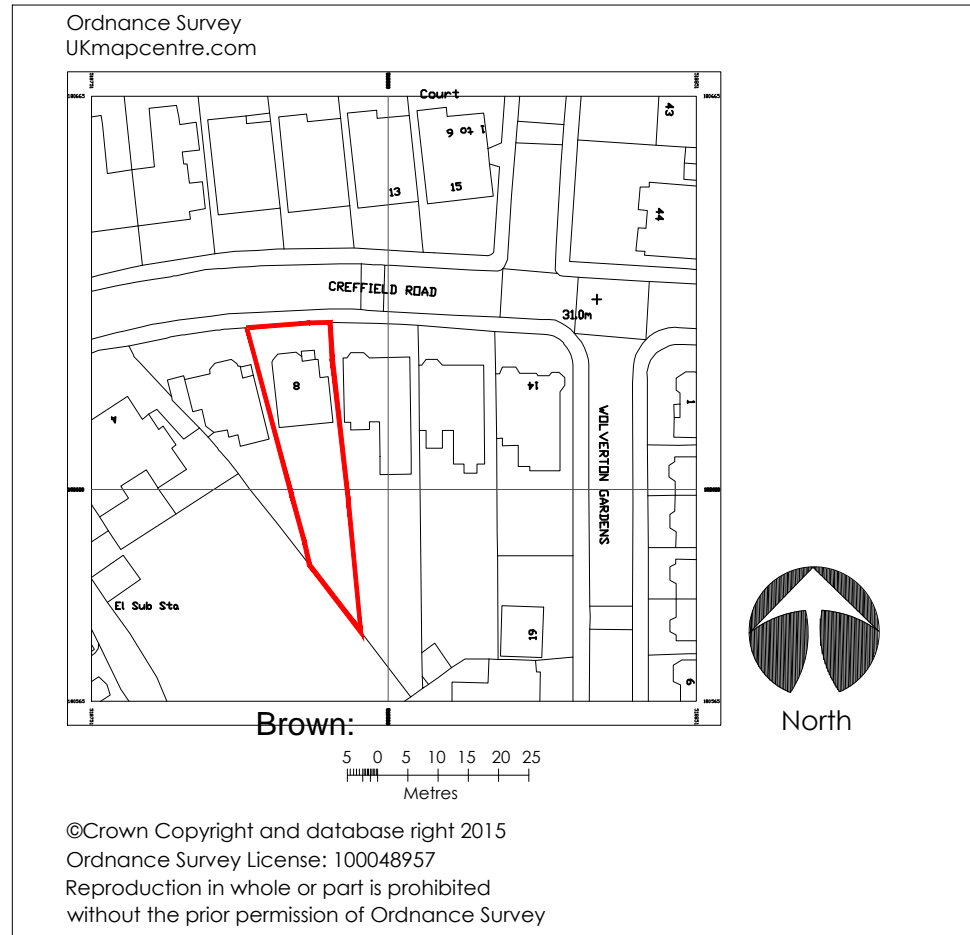

SITE LOCATION PLAN Scale 1:1250

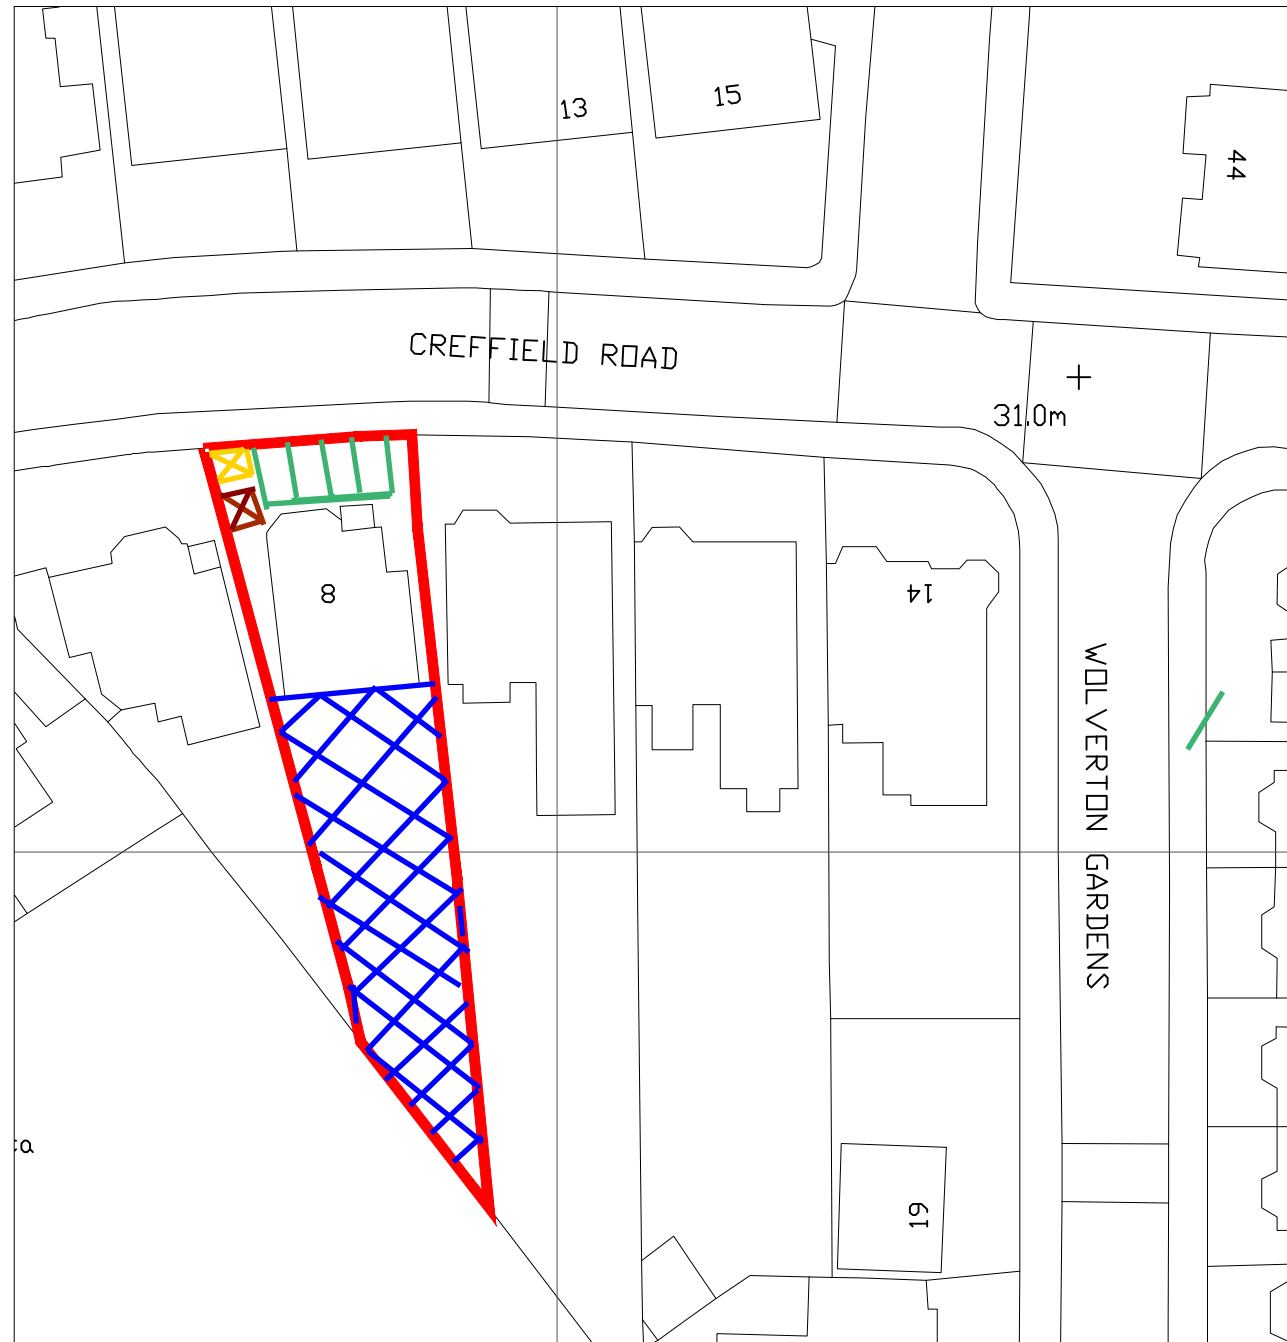

SITE LOCATION PLAN - Scale 1:500

- 1. Blue Hatched Area: Rear Garden
- 2. Green Bays: Paved Area at the Front for Car Parking
- 3. Brown Crossed Area: Rubbish Trolleys & Euro Bin
- 4. Yellow Crossed Area: Tree on Front Driveway



Temple Bar Design
 here to develop your ideas.

Planning Permission
 Building Control
 Interior Design

Email: info@TempleBarDesign.com
 Tel: 07739 760 171

Client
 Mr. & Mrs T. Silva

Project
 08 Creffield Road
 Ealing
 W5 3HP

Drawing Title
 Site Location Plan

| | | | |
|--------------|-----------------|---------|----------|
| Scale | A3@Shown | Date | Oct. '15 |
| Drawn | BM | Checked | MH |
| Issue Status | PLANNING | | |

| Job No. | Type. | Dwg No | Rev |
|---------|-------|--------|-----|
| J531 | P | 000 | P2 |