


21805

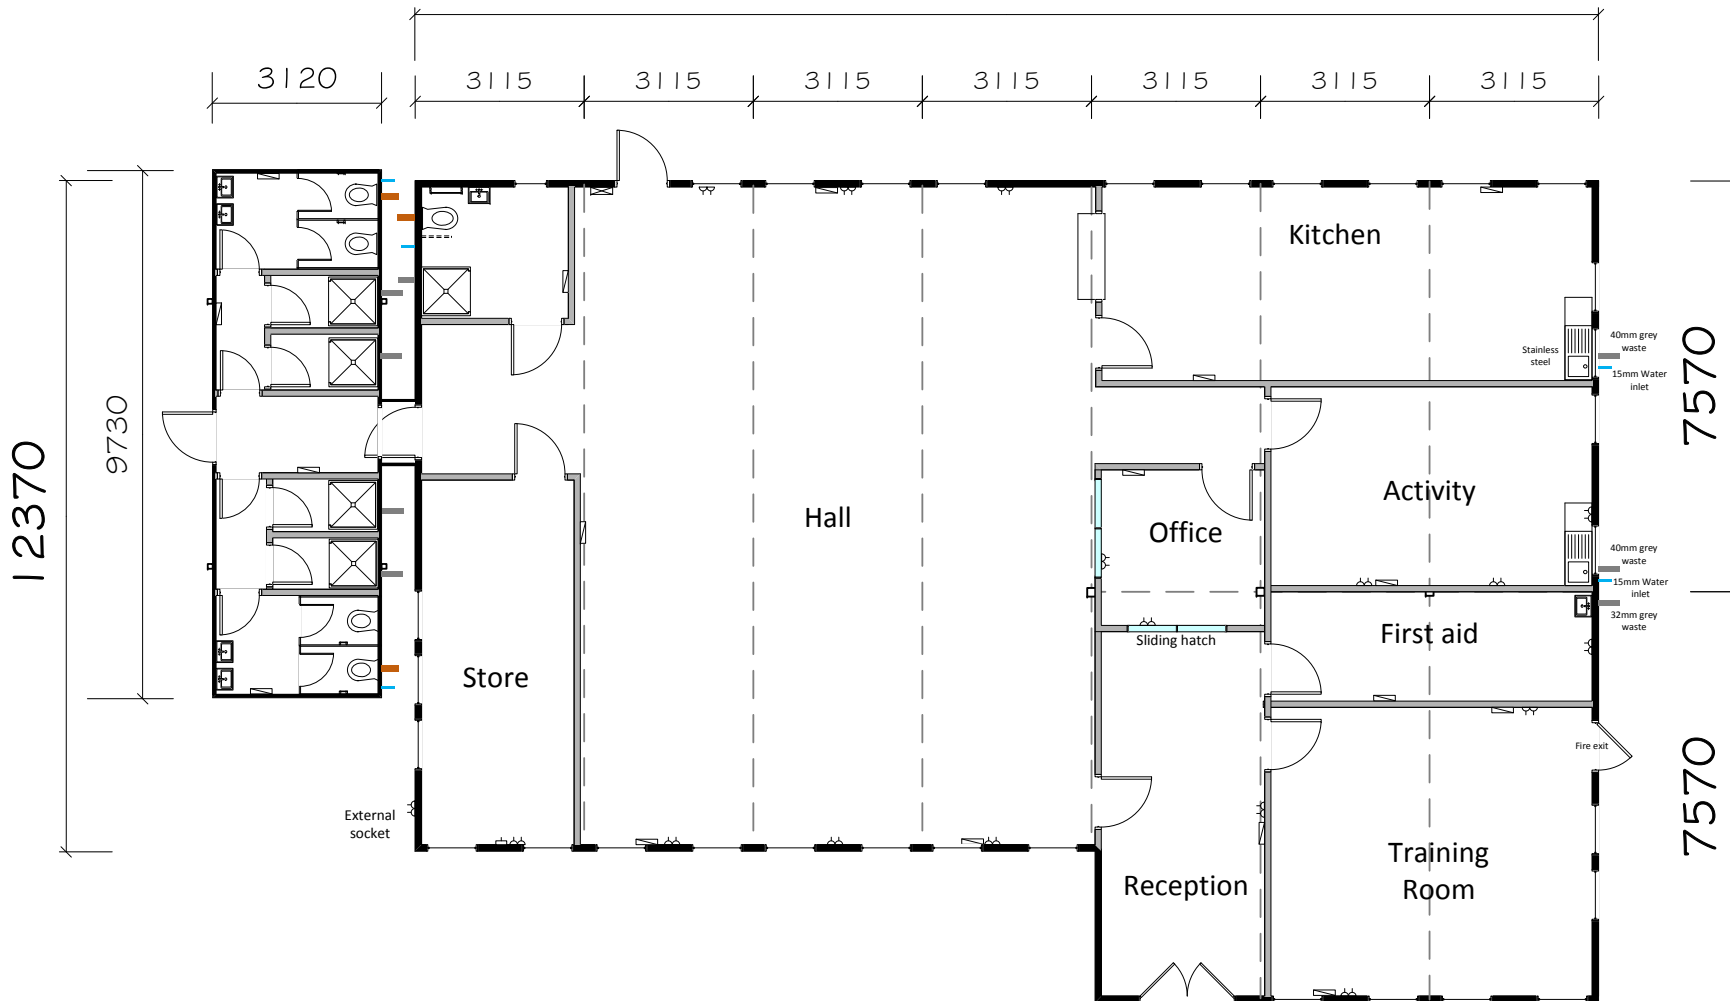

THIS DRAWING REMAINS THE PROPERTY OF PORTABLE OFFICES (HIRE) LTD AND MAY NOT BE COPIED WITHOUT PRIOR CONSENT

SCHEMATIC DRAWING ONLY

ALL DIMENSIONS ARE INDICATIVE ONLY - NOT TO SCALE

PORTABLE OFFICES (HIRE) LTD ARE A MEMBER OF THE M.P.B.A. AND ISO 9001 ISO 14001 REGISTERED

PRELIMINARY DRAWING
UNCONTROLLED COPY

DRAWING KEY

	Consumer Unit
	Light Fitting
	Heater
	Light Switch
	Electrical Socket
	3 Compartment Trunking
	Kitchen Sink
	Wash Hand Basin
	Urinal
	Toilet
	Coat Hooks
	Fused spur



client
Fressingfield Scout Group

project
New Scout Building

drg. title
6463 Layout

Scale. none	Date. TODAY	Drawn COR	Chkd. ch
Drg.no QUOTE No/H or S - 01	Rev E		

Approved By:

.....

Date:

.....

UNCONTROLLED ISSUE