
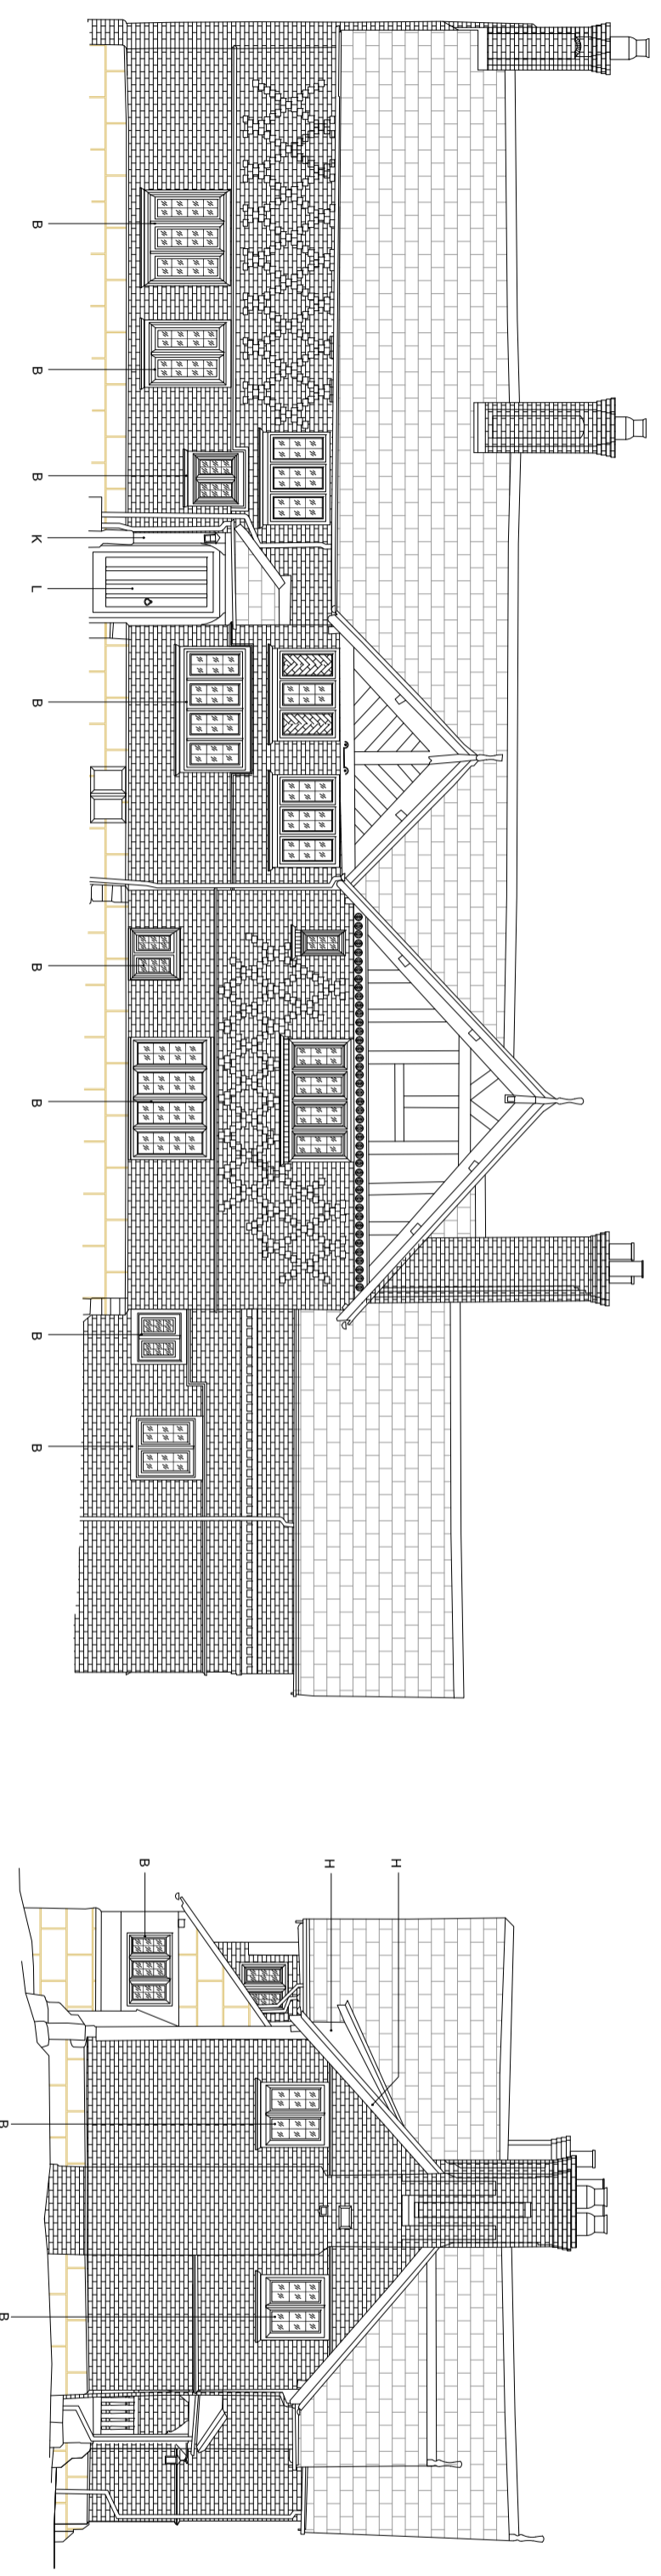


PLANNING

Rev / Description Issued / Date / Ck

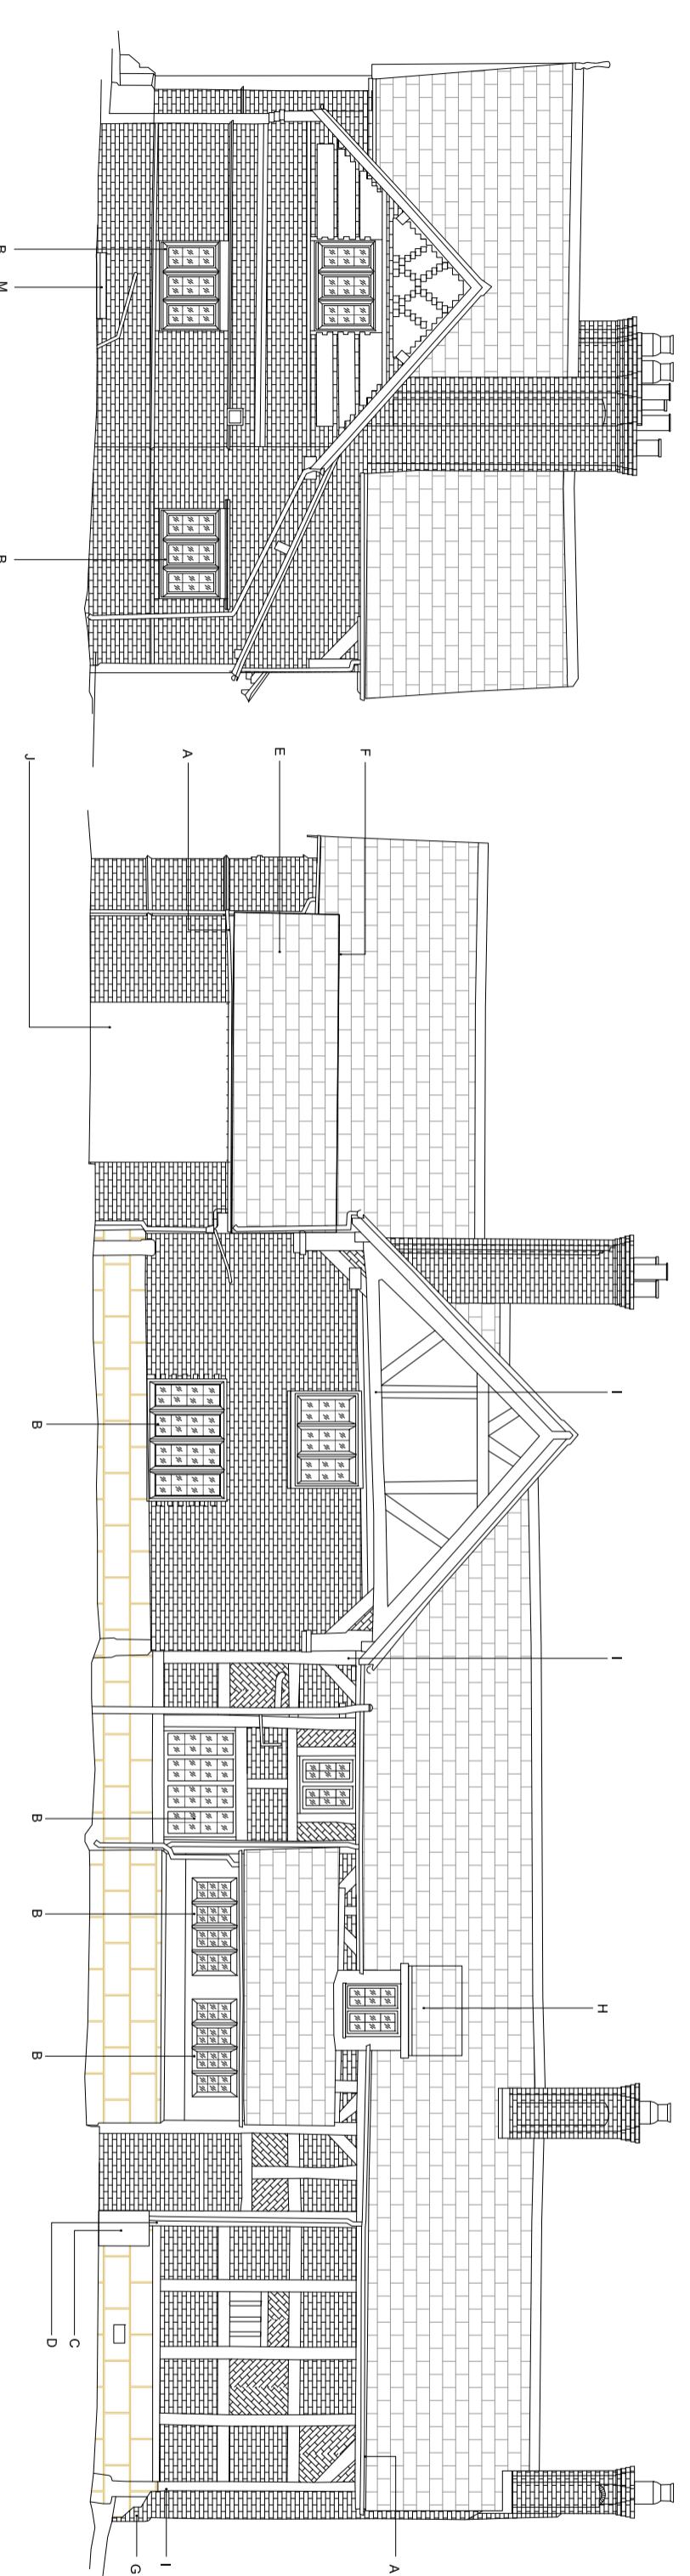

ELEVATION NOTES

- A New black cast aluminium rainwater goods
- B Existing windows to be refurbished
- C Remove water butt
- D New water butt where appropriate
- E Replace sills with clay tiles to match existing
- F Underpin chimney to Structural Engineer's details
- G Refurbish existing dormer (remove rotten timbers)
- H New bifold doors
- I Existing timbers to porch repaired/replaced as required
- J New front door - see details
- K New front door - see details
- L New glazed cover to basement window/opening
- M



White Box
 Cheshire House Mews,
 8 Church Hill,
 Knutsford
 Cheshire
 WA16 6DH

t 01565 754 500
 e studio@whiteboxarchitecture.com

project name
 The Bent

drawing
 Proposed Elevations

scale	date	drawn	checked
1/100 @ A2	February 2021	MJ	PA
job number	drawing number	revision	
2615	P_1005	A	