




PLANNING

| Rev | Description | Issued | Drawn | CHK |
|-----|-------------|--------|-------|-----|
| | | | | |

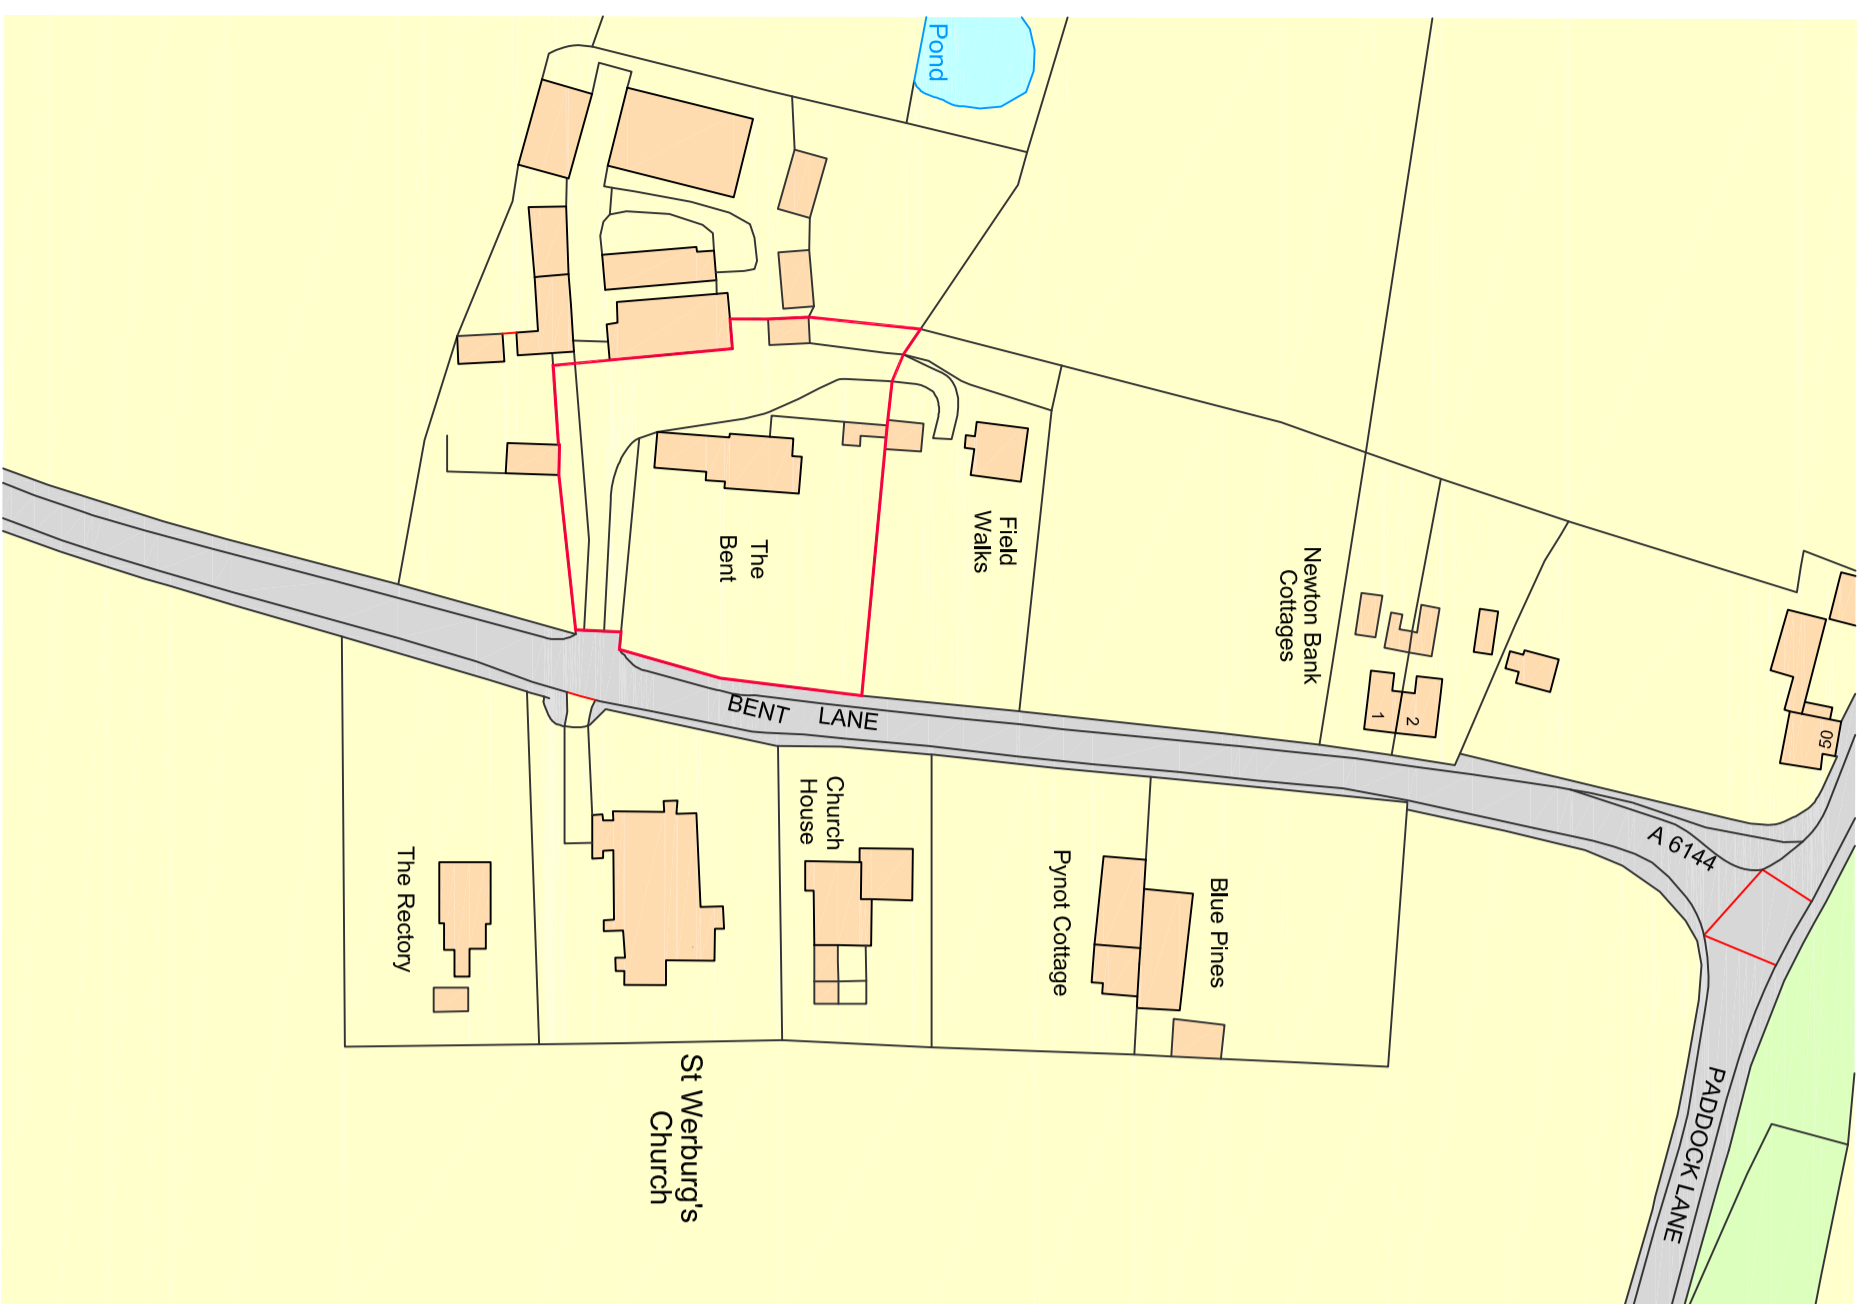


Ordinance Survey, (c) Crown Copyright 2021. All rights reserved. Licence number 100022432

Location Plan at 1/1250

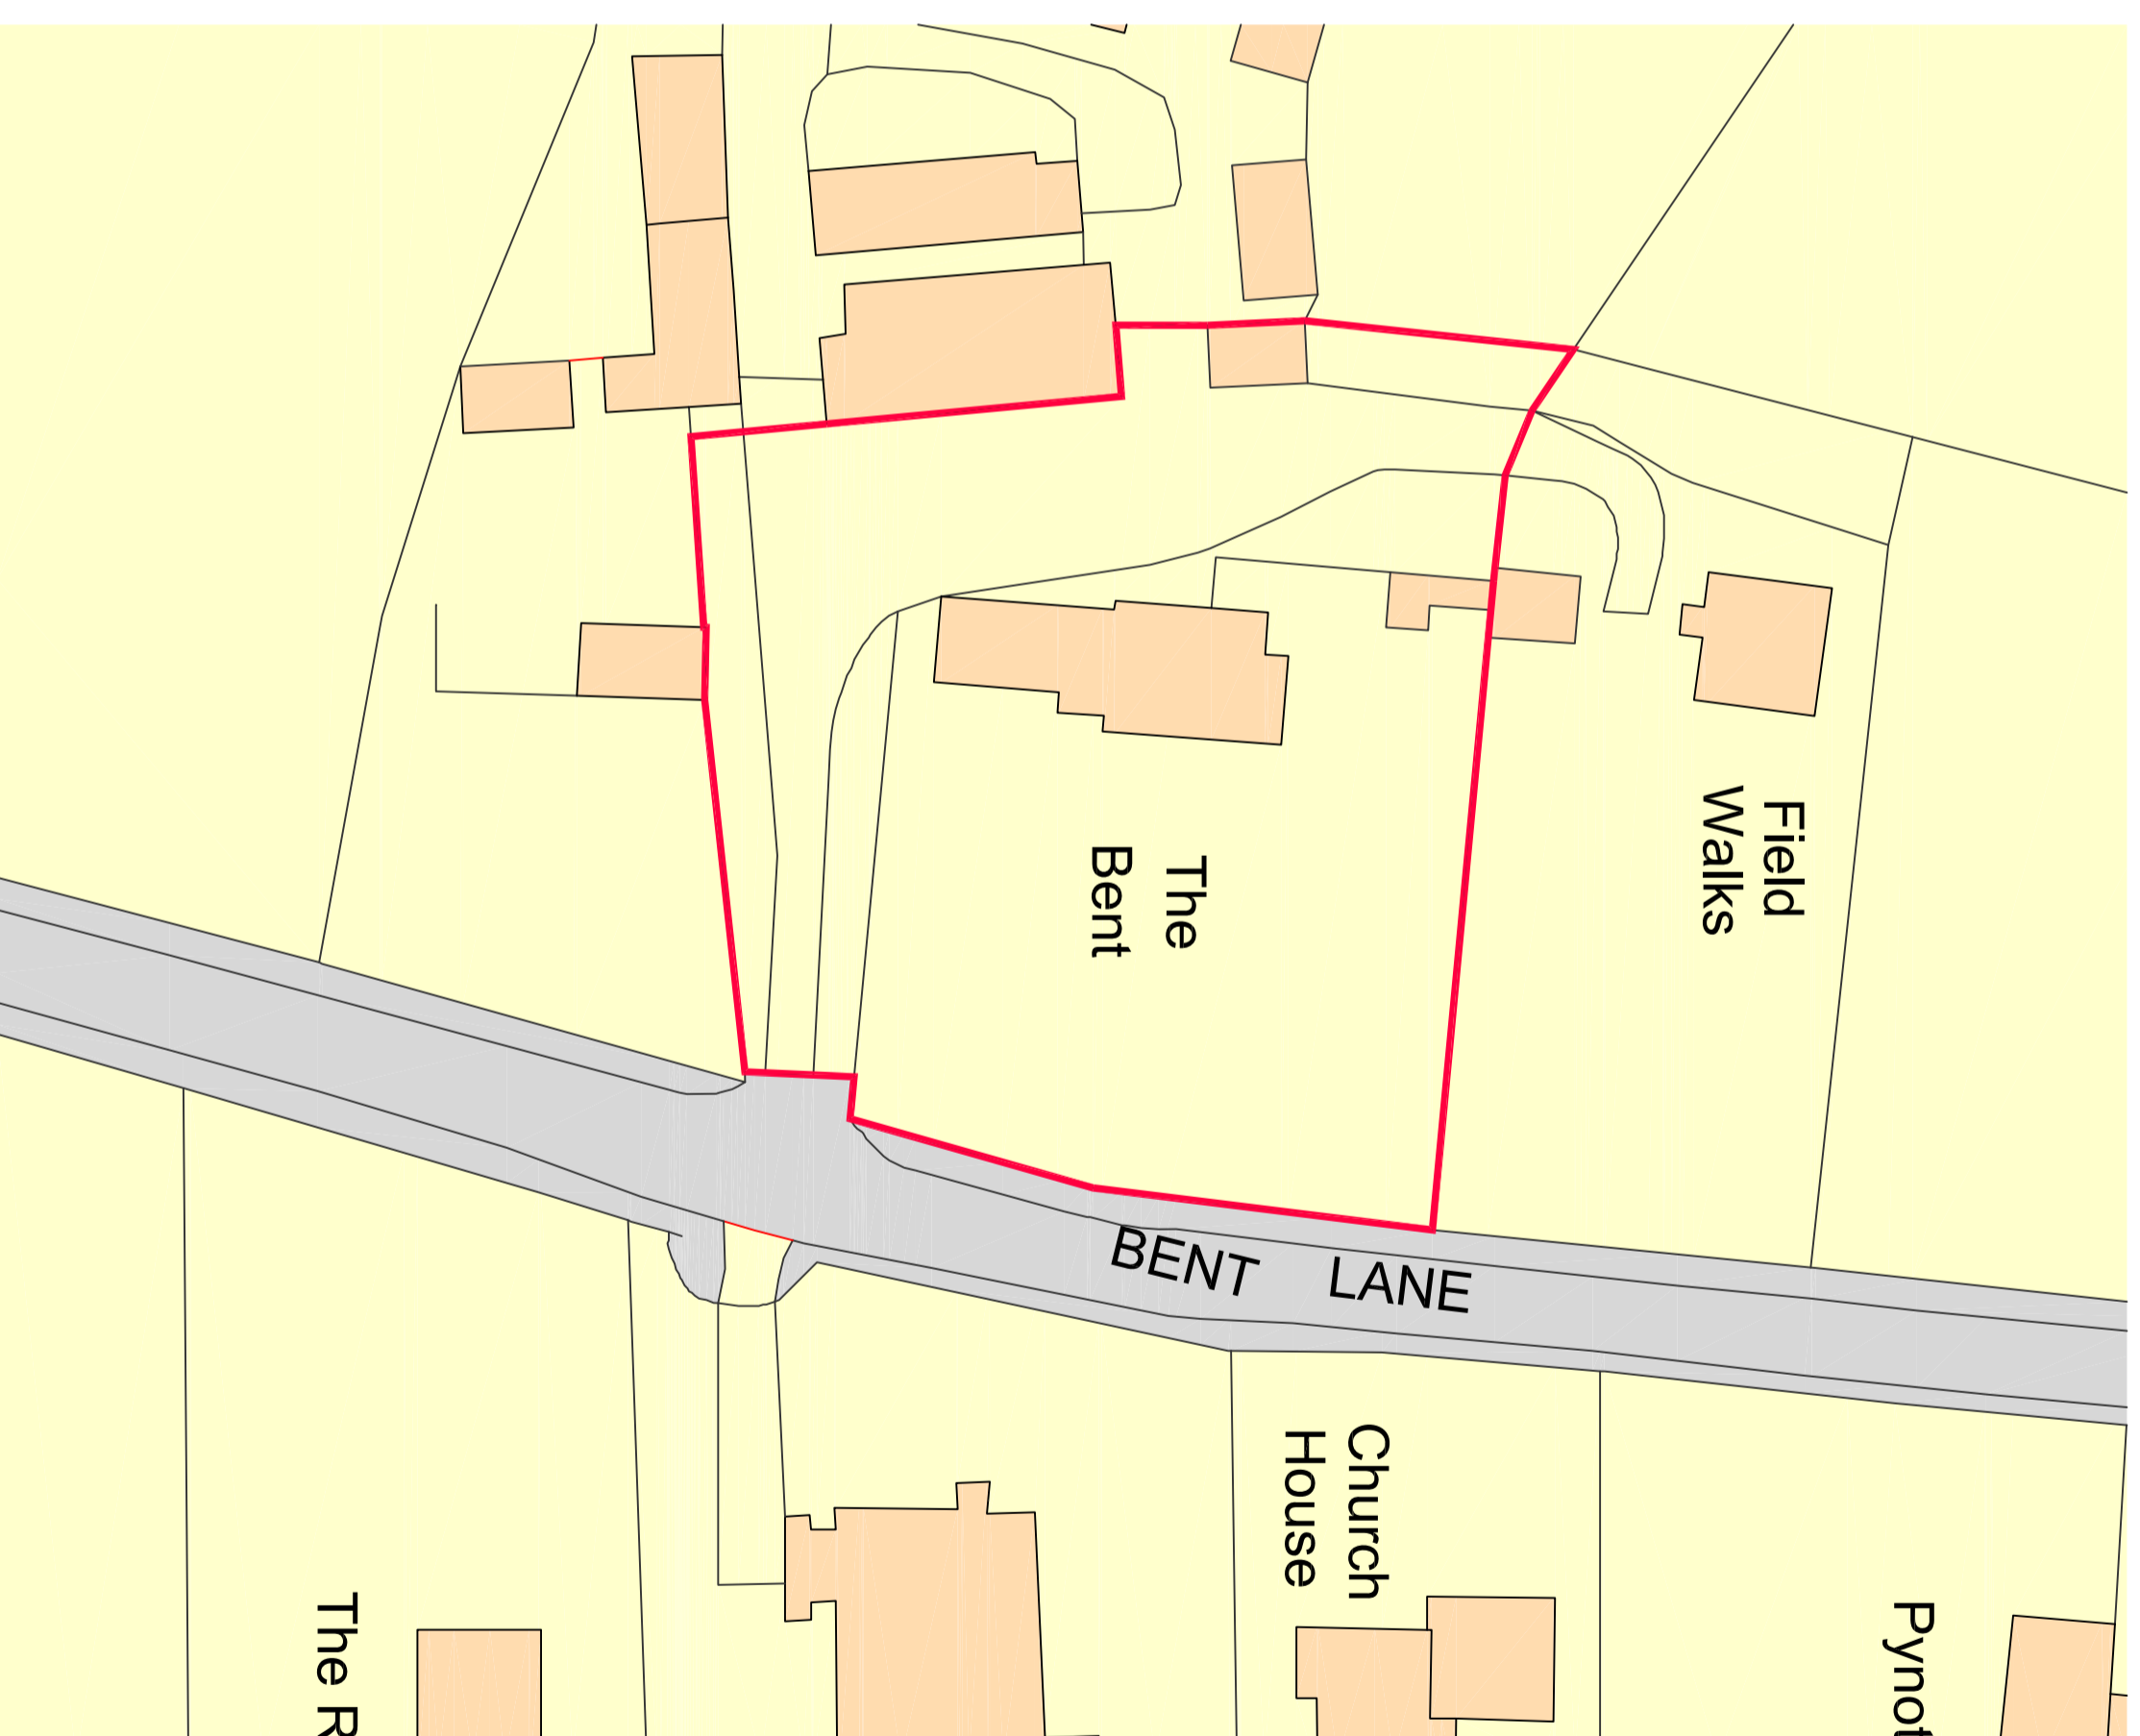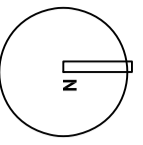

Block Plan at 1/500

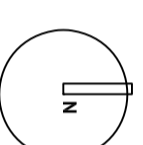

Cheshire House Mews,
8 Church Hill,
Knuttsford
Cheshire
WA16 6DH

t 01565 754 500

e studio@whiteboxarchitecture.com

project name

The Bent

drawing

Location Plan

| scale | date | drawn | checked |
|------------|----------------|----------|---------|
| 1/100 @ A2 | February 2021 | MJ | PA |
| job number | drawing number | revision | |
| 2615 | P_1000 | | |