



PLANNING


Rev / Description Issued / Date / Ck

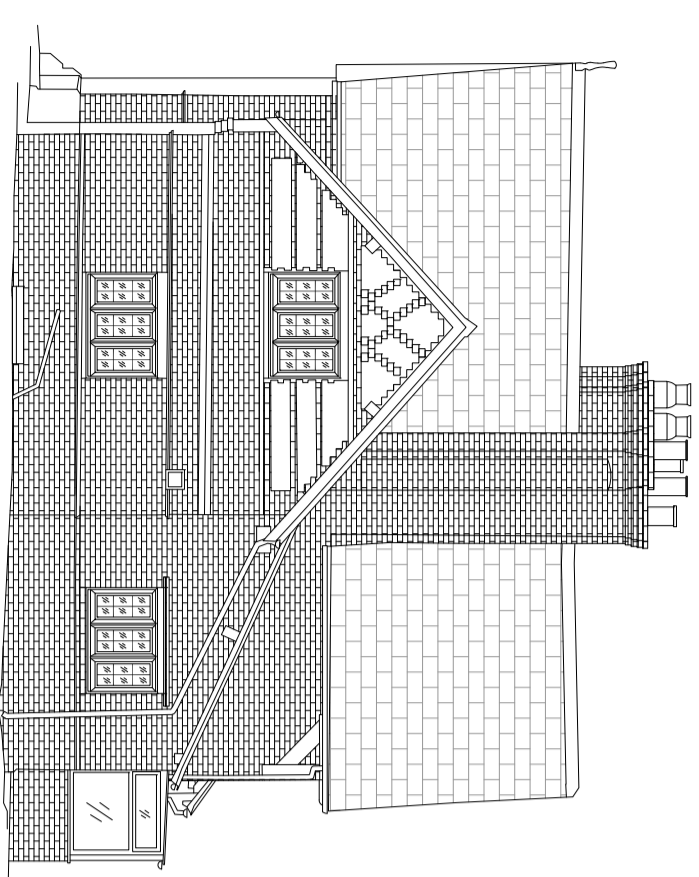


Elevation to North

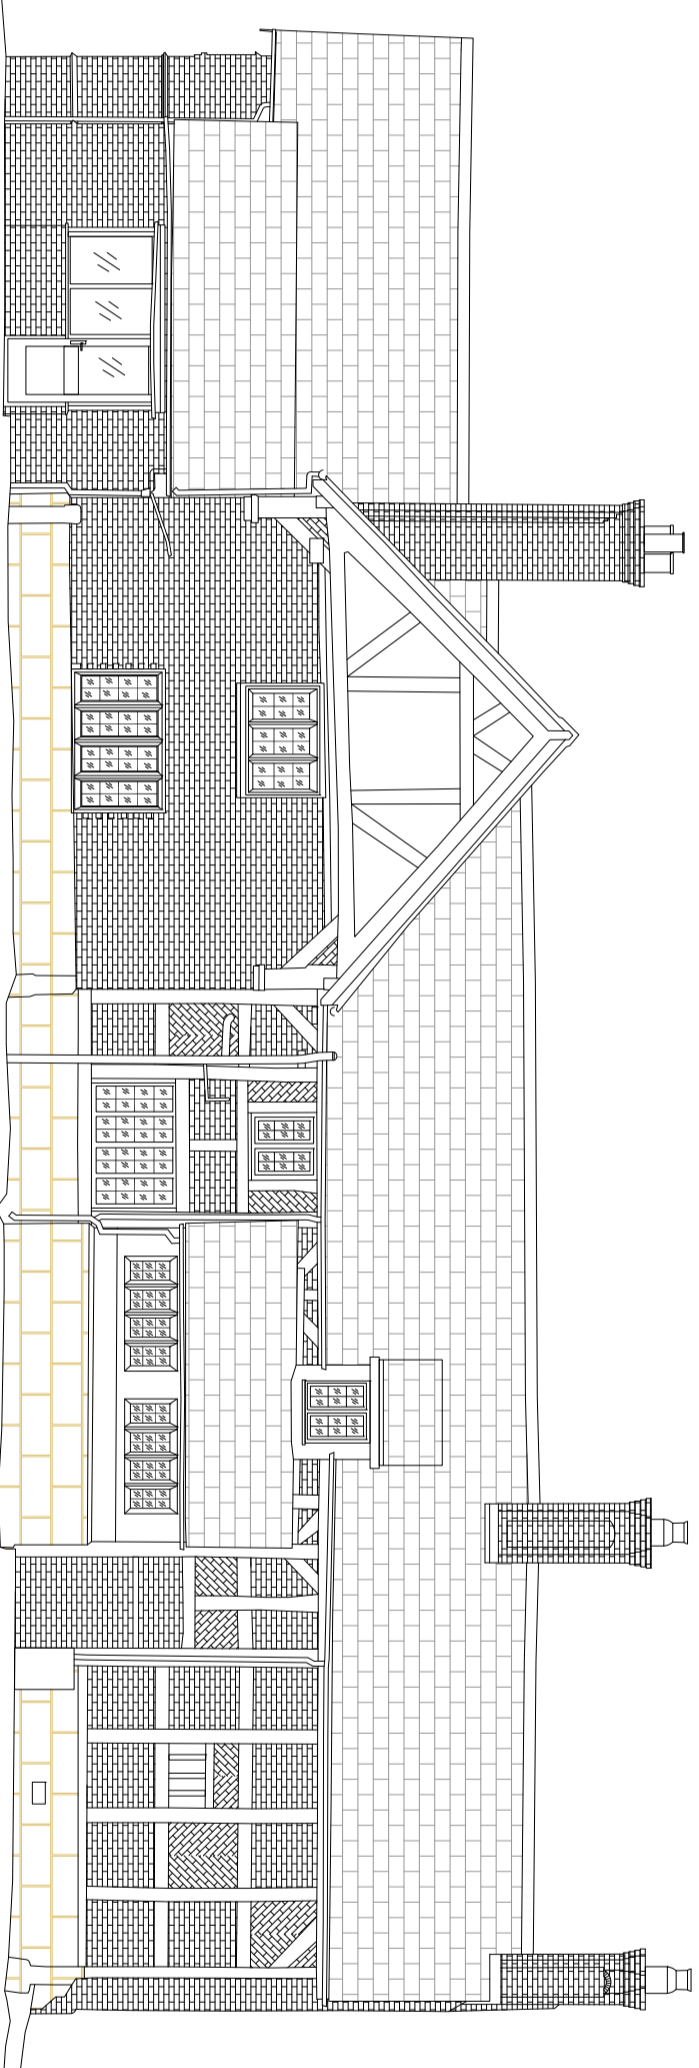

Elevation to West

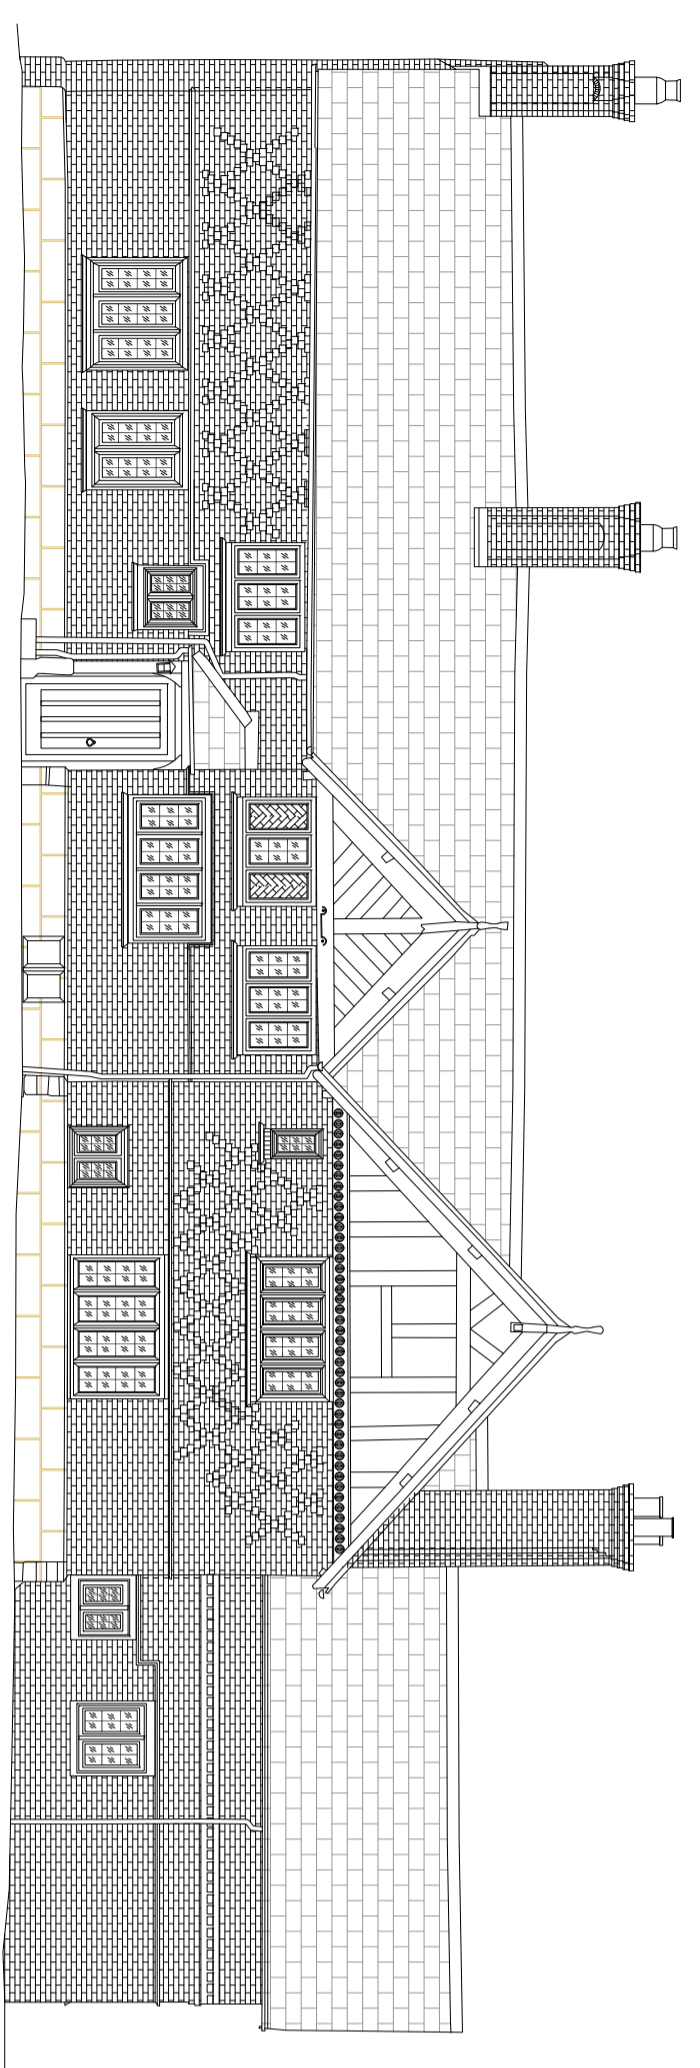

Elevation to East

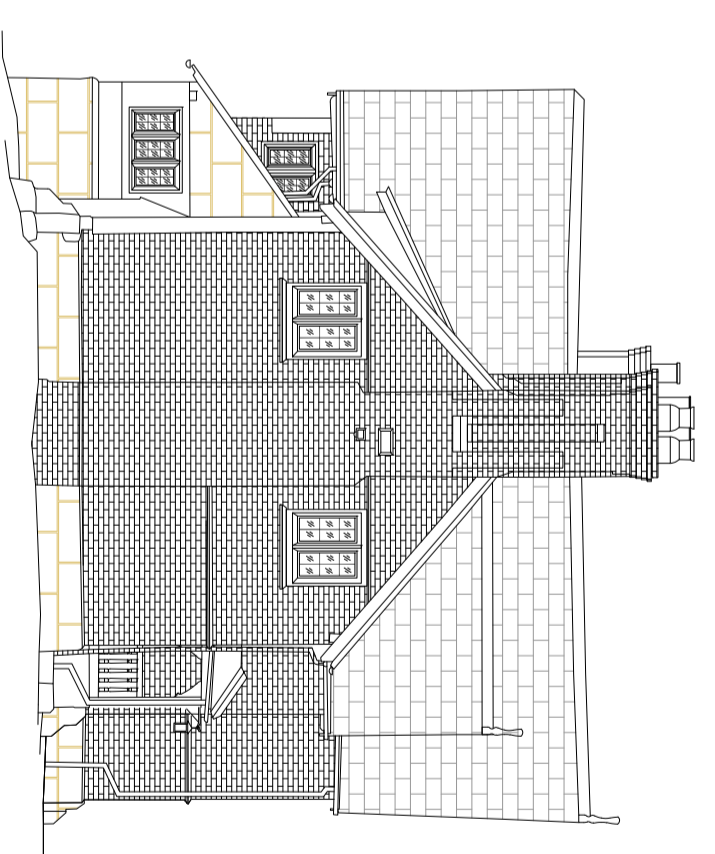

Elevation to South



Cheshire House Mews,
8 Church Hill,
Knutsford
Cheshire
WA16 6DH

t 01566 754 500

e studio@whiteboxarchitecture.com

project name
The Bent

drawing
Existing Elevations

scale	date	drawn	checked
1/100 @ A2	February 2021	MJ	PA
job number	drawing number	rev/den	
2615	P_1002		

