
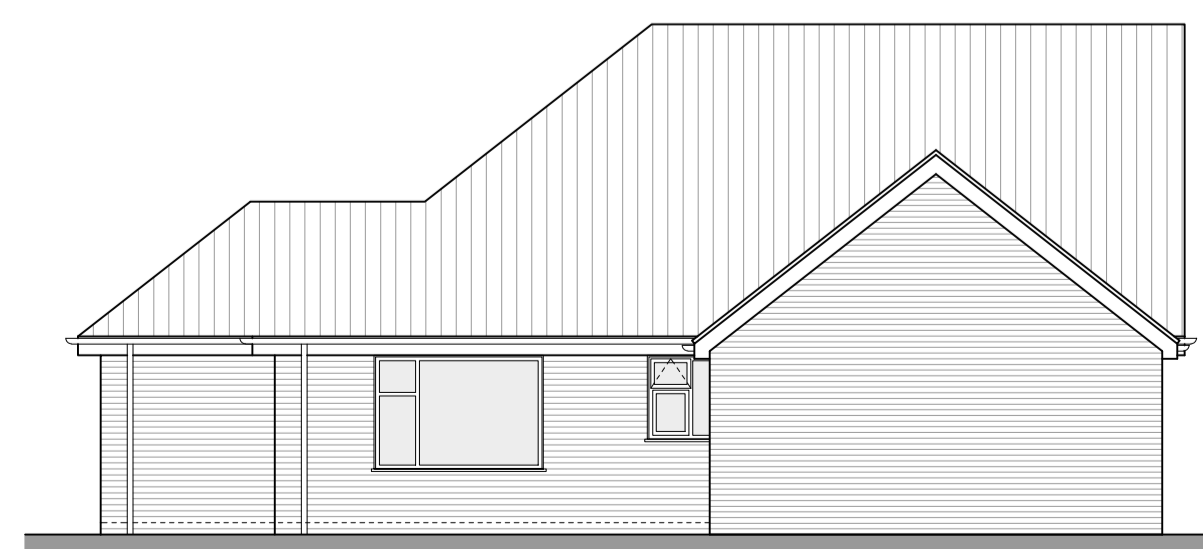


FRONT/NORTHERN ELEVATION

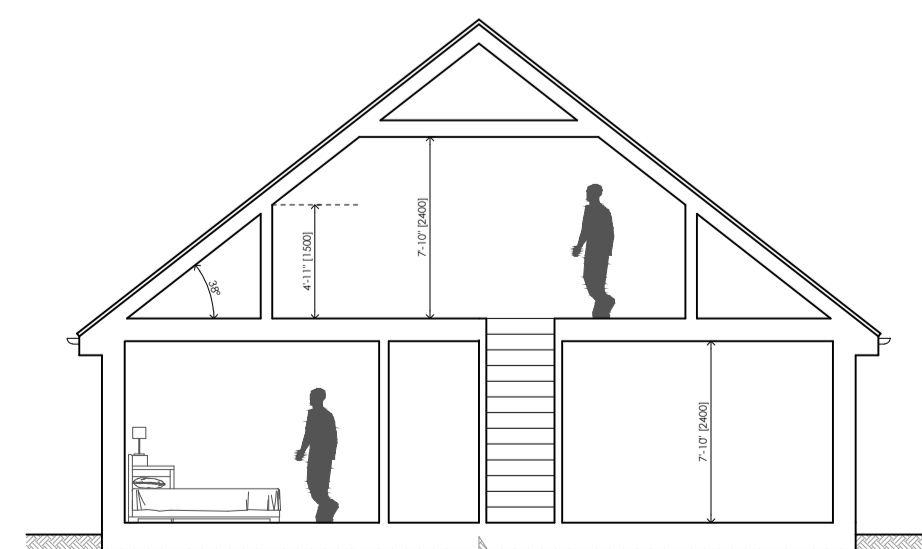

REAR/SOUTHERN ELEVATION

SECTION A-A

SIDE/EASTERN ELEVATION

SIDE/EASTERN ELEVATION

DRAWING ISSUES AND REVISIONS

Office Locations:
 12 Wickes Lane | Louth | Lincolnshire | LN11 9PJ
 T 01509 411155
 Corn Exchange Chambers | Queen Street | Market
 Rasen | Lincolnshire | LN8 3JH
 T 01473 268599
 E info@idc-consultancy.co.uk



PROJECT Proposed Extension & Alts
 West Farm Bungalow
 West Lane
 Skidbrooke

DATE March 2021

TITLE Proposed Concept

SCALE 1:50 & 1:100

ORIGINAL SIZE A1

DRAWING NUMBER LDC3440-PL-02

The drawing is the copyright of Idc Design Consultancy and must not be reproduced without written consent. The contractor is responsible for taking and checking all dimensions on site prior to commencement and reporting back to the architectural consultant any discrepancies. All materials specified on the drawing are to be used in strict accordance with manufacturers written instructions and current codes of practice.

All Details and Specification on the drawing and in relation to this specific project should be adhered to. If any deviations occur the contractor / client should inform Idc Design Consultancy immediately as we cannot be held responsible for errors resulting from undetected detail and specification changes.