


Tree Work Application

Flat 1, Alford House, Station Brae, Aboyne

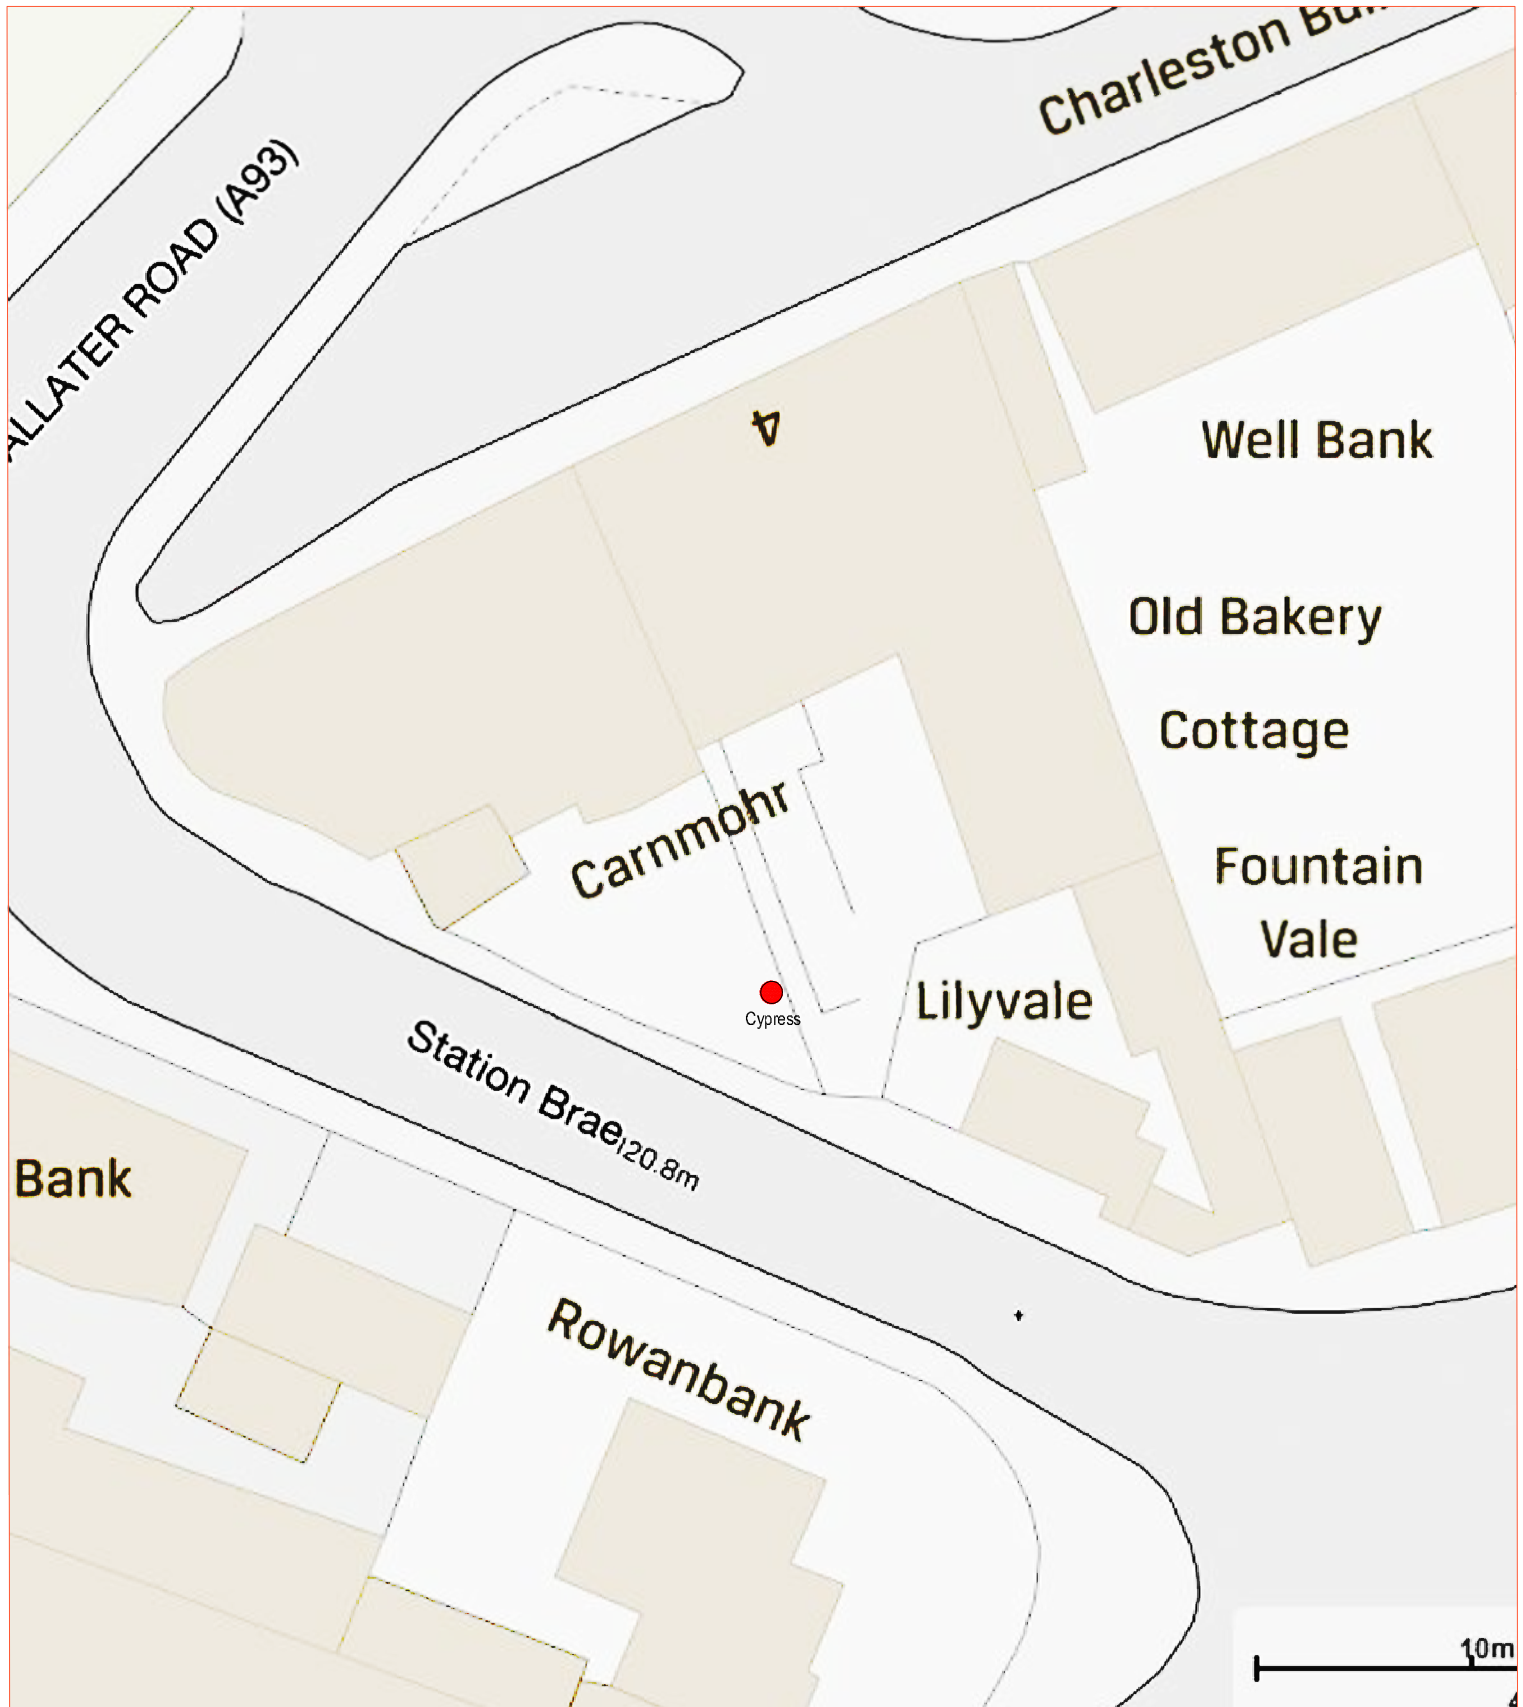

Scale 1:400 @A4