


This drawing is to be read in conjunction with all related documents.
Do not scale from this drawing. All dimensions must be checked and verified on site before commencing any work or producing shop drawings. This office should be notified immediately of any discrepancy.
This drawing is copyright and the property of Walker Cunnington Architects.



Rev -

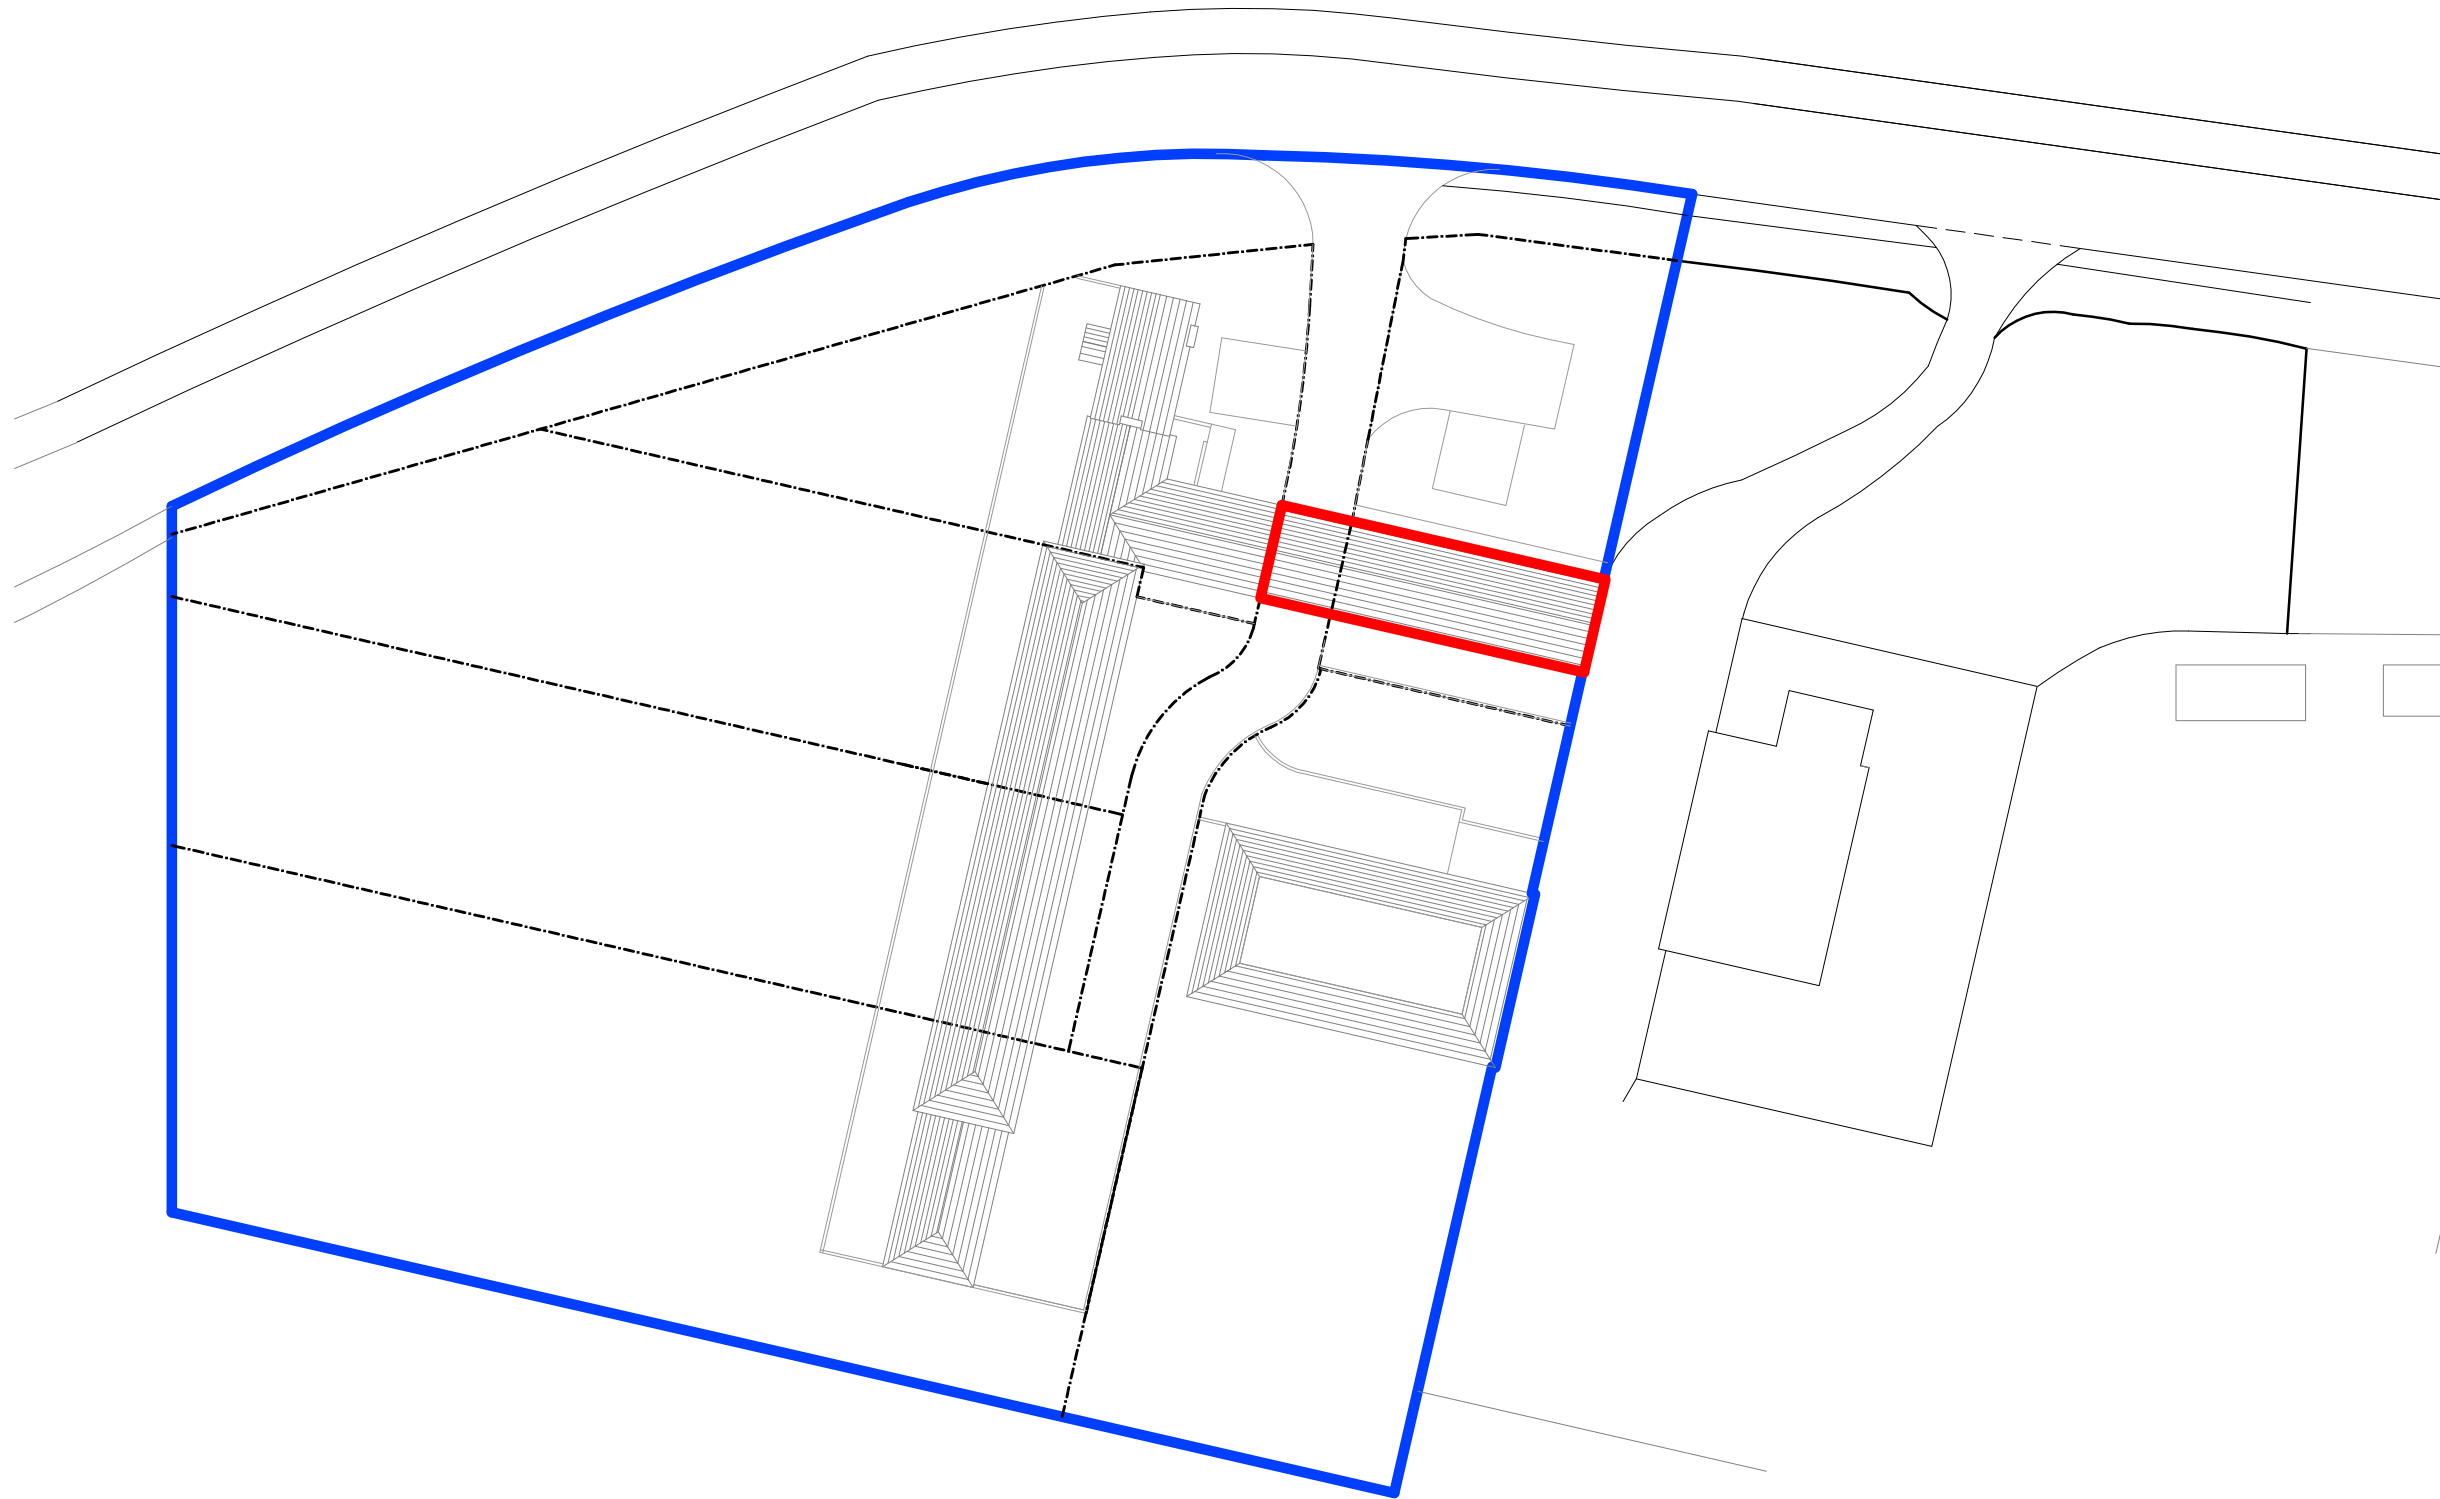

BLOCK PLAN
1:500 @ A3

Project: Bole Field Farm
Client: DRC Construction
Dwg No: 524BF.S102

Date: 05/03/21 Rev: -

walker
cunnington
architects

wcarchitects.co.uk
2 manor walk | cambridge | cb21 5bn
28 byron rd | sheffield | s7 1ry