


PLANNING

© Copyright

NOTES:
THIS DRAWING, IDEAS AND CONCEPTS ARE COPYRIGHT OF THE JOHNSON AND JOHNSON DESIGN PARTNERSHIP LTD AND NOT TO BE REPRODUCED EXCEPT BY WRITTEN PERMISSION.
ALL DIMENSIONS TO BE CHECKED ON SITE AND ANY DISCREPANCIES AND ADJUSTMENTS TO BE NOTED AND PASSES TO THE CA FOR FURTHER INSTRUCTIONS.
DO NOT SCALE DRAWING, IF IN DOUBT ASK.

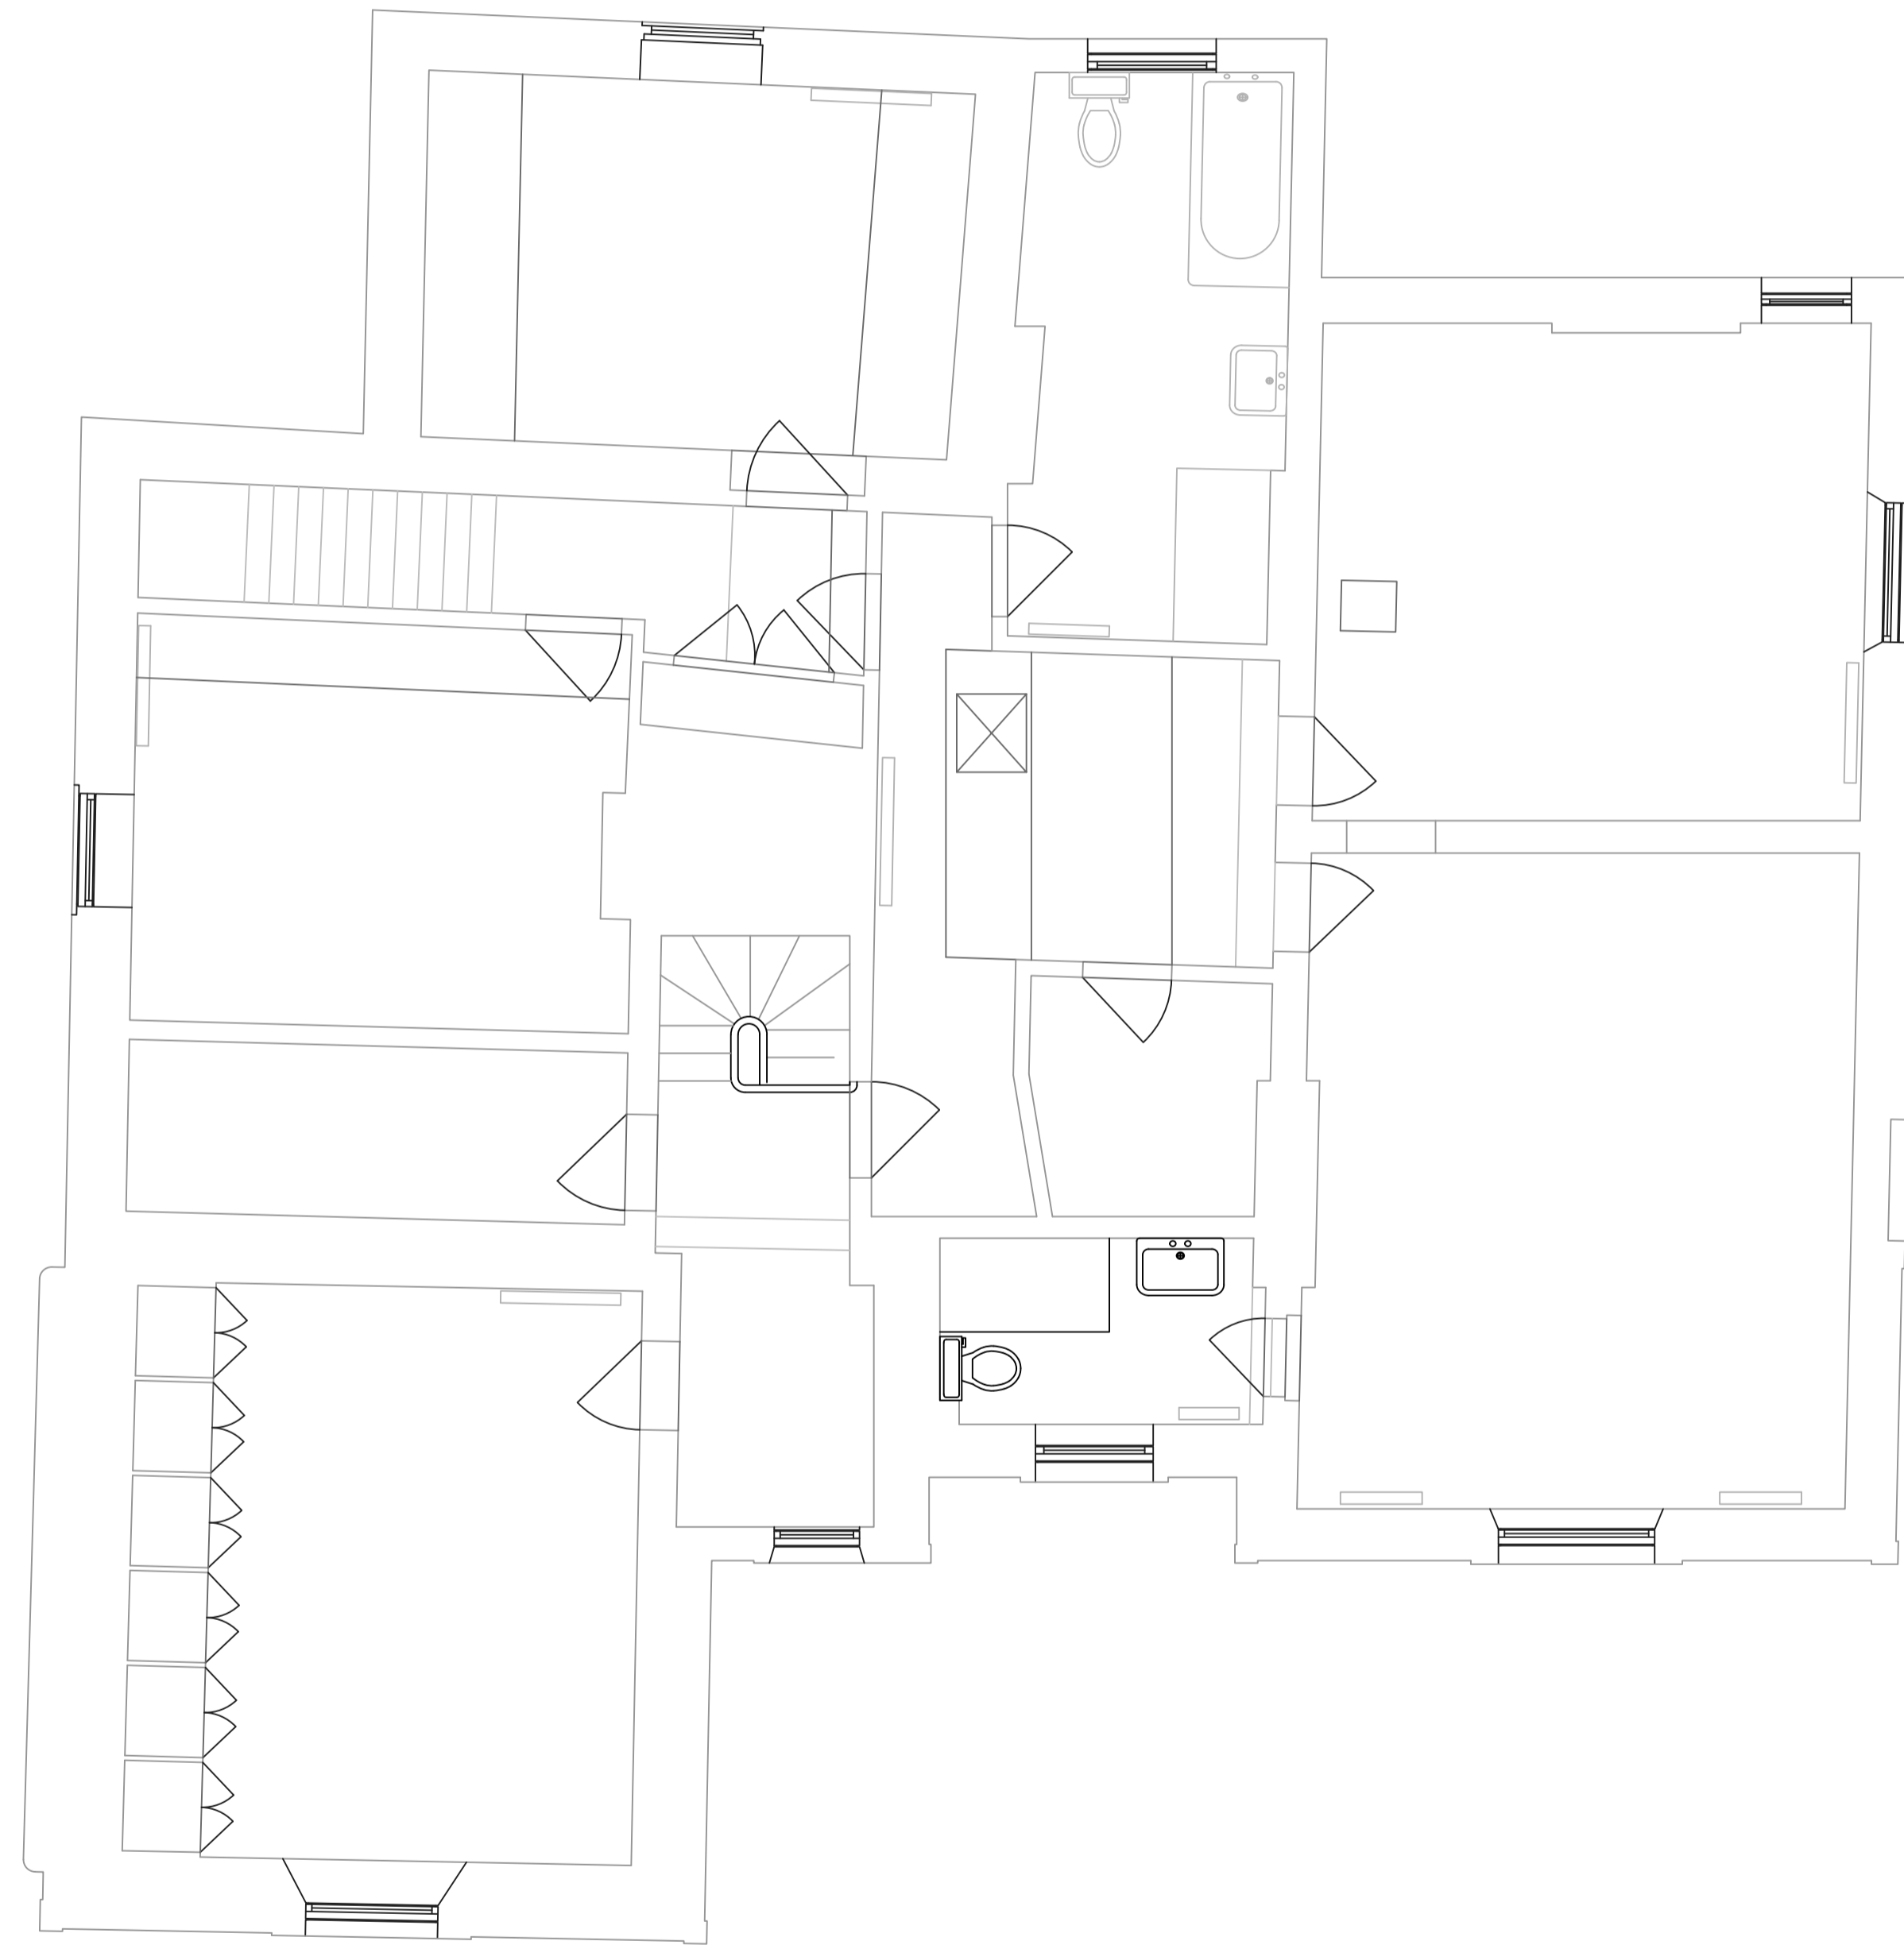

EXISTING FIRST FLOOR

Rev	Details	Date
 JOHNSON DESIGN PARTNERSHIP LTD ©		
Johnson House Station Lane Bridgnorth Shropshire WV16 5DP		Hamilton House Mabledon Place Bloomsbury LONDON WC1H 9BD
client:	STEVEN CAPPS	
project:	THE OLD RECTORY	
Scale:	1:50 @ A1	Drawing No. PP MS PL_1003
Drawing Title:	Existing Plans	Drawing Revision -