


Reproduced from Siteplan Data 1:1250 by permission of Ordnance Survey on behalf of The Controller of Her Majesty's Stationery Office
 © Crown Copyright. All rights reserved. License No. 100042145

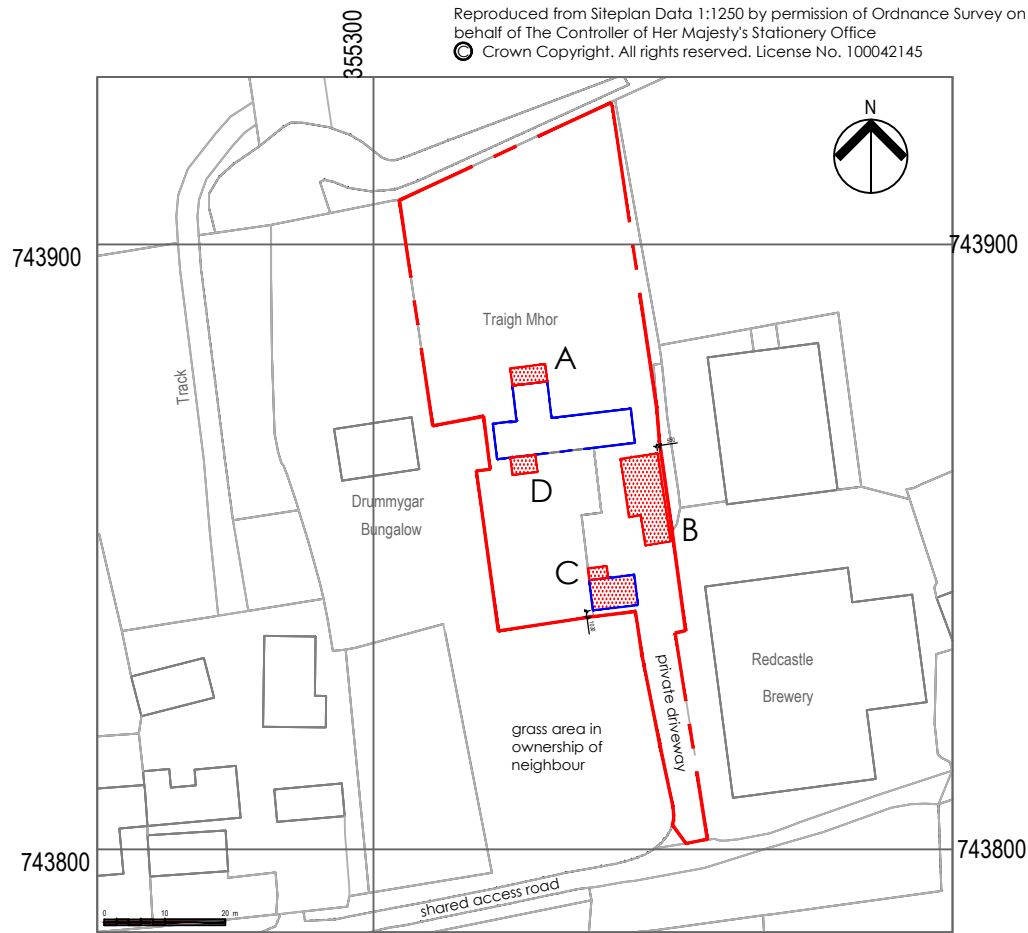


site layout plan
 scale 1:1250

proposed new works, extensions and alterations

- A) single storey extension to existing dwelling (shown in blue) with ridge at 4.5m above gl.
- B) new timber frame car-port; monopitch roof at 3.2m above gl. min. 550mm from boundary
- C) fitting out existing single storey outbuilding (shown in blue) as home office with single storey dog-run extension (3.15 x 1.96m) to north
- D) single storey sun-room addition (approx. size)

work to figured dimensions only - DO NOT SCALE - if in doubt please ask

(this information is produced specifically for the purposes noted and is not to be reproduced without permission under any circumstances)

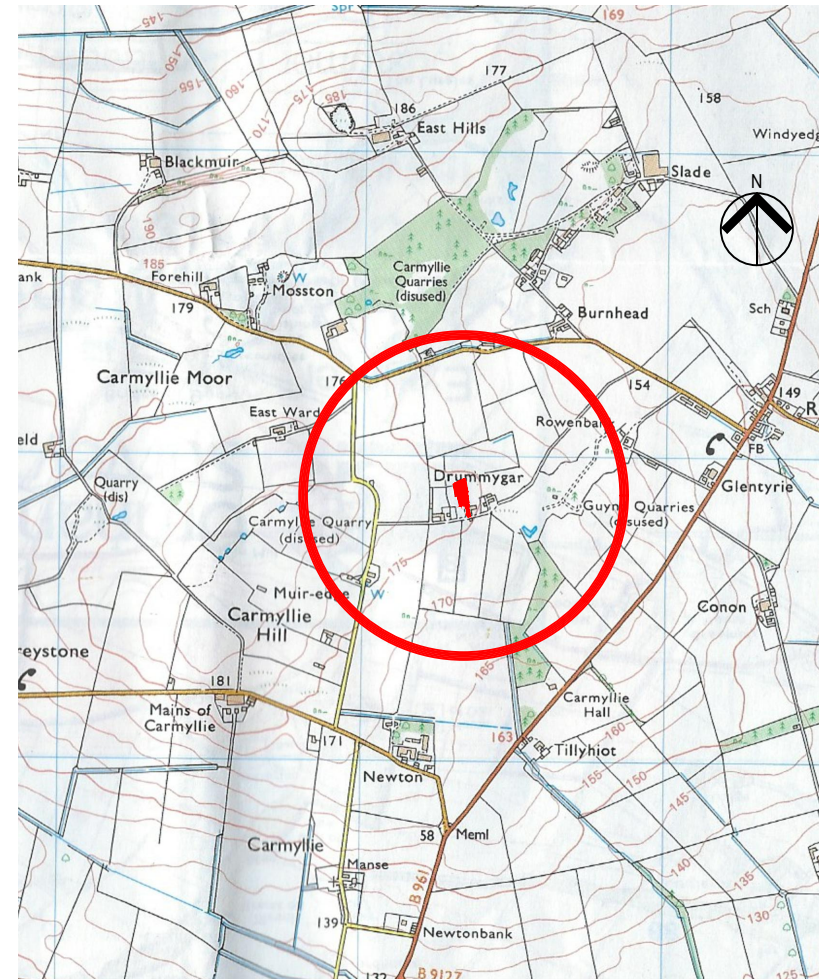

site location plan
 scale 1:25000

Rev B - 07-03-21
 possible sun-room extent added as D

Project	Drawing Title	CAD File No.
Traigh Mohr	site location plan	424-PL-LODGE.dwg
Client	Drawing No.	
Lorraine Grieve	424-100 rev B	
	Scale	Date
	1:1250 and 1:25000	January 2020

gary sinclair architecture

the studio sanna house low road westmuir DD8 5LN

tel/fax 01575 570977 mob 07762 708864 e-mail gary@garysinclairarchitecture.com