

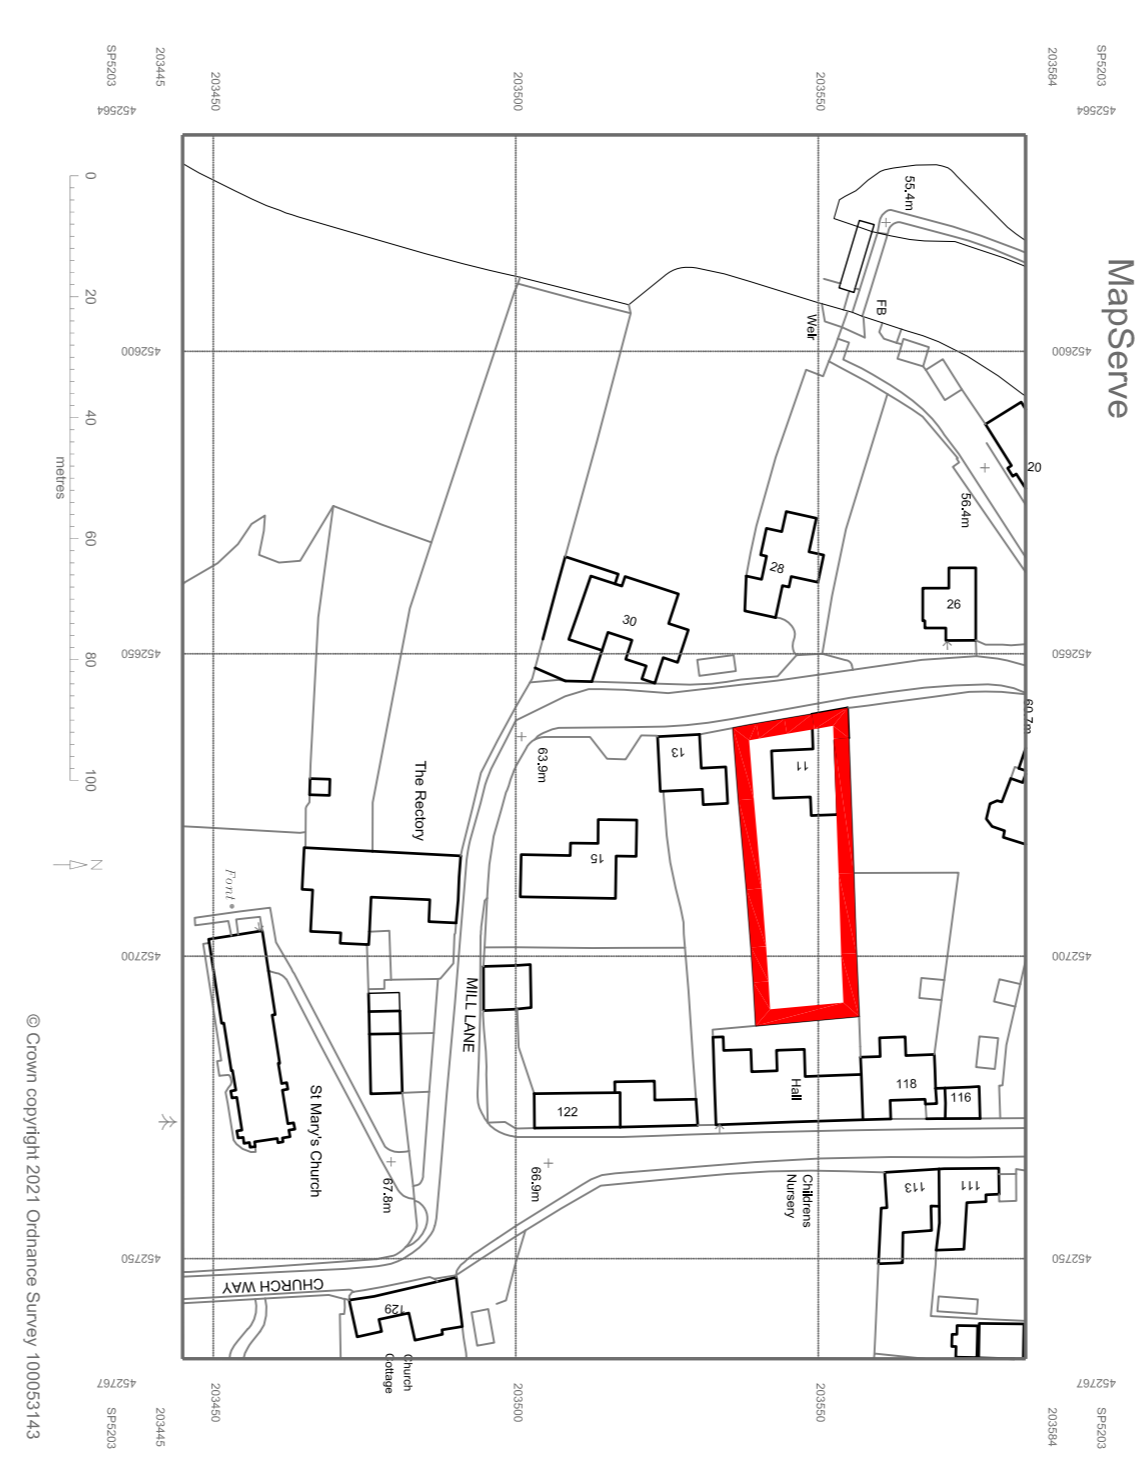
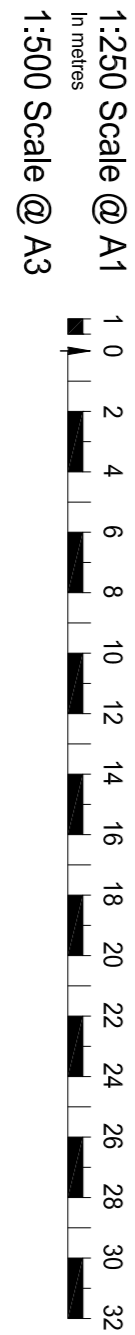


SITE PLAN 1:250 @A1

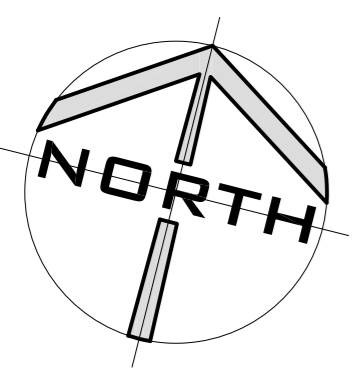

LOCATION PLAN 1:1250 @A1

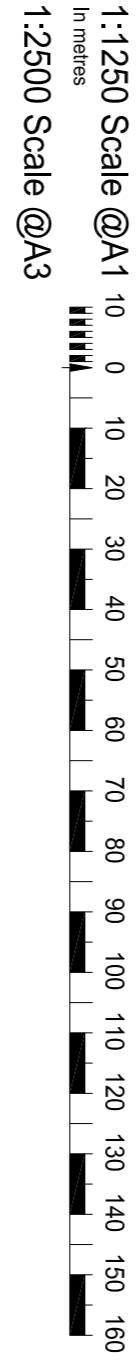

<b>PROJECT</b> Alterations and Extension to 11 Mill Lane, Jifley Oxford OX4 4EJ		<b>Client</b> Mr P & Mrs E Anderson	
<b>ARCHITECT</b> Pendery Architecture & Heritage Ltd 23 Orchard Road, Wood Norton, Banbury, Oxon, OX15 5JX d.pendery@pendery.com 07482 53577		<b>DATE</b> FEB21	
<b>TITLE</b> Site and Location Plan		<b>PROJECT NO.</b> 2020/01	