



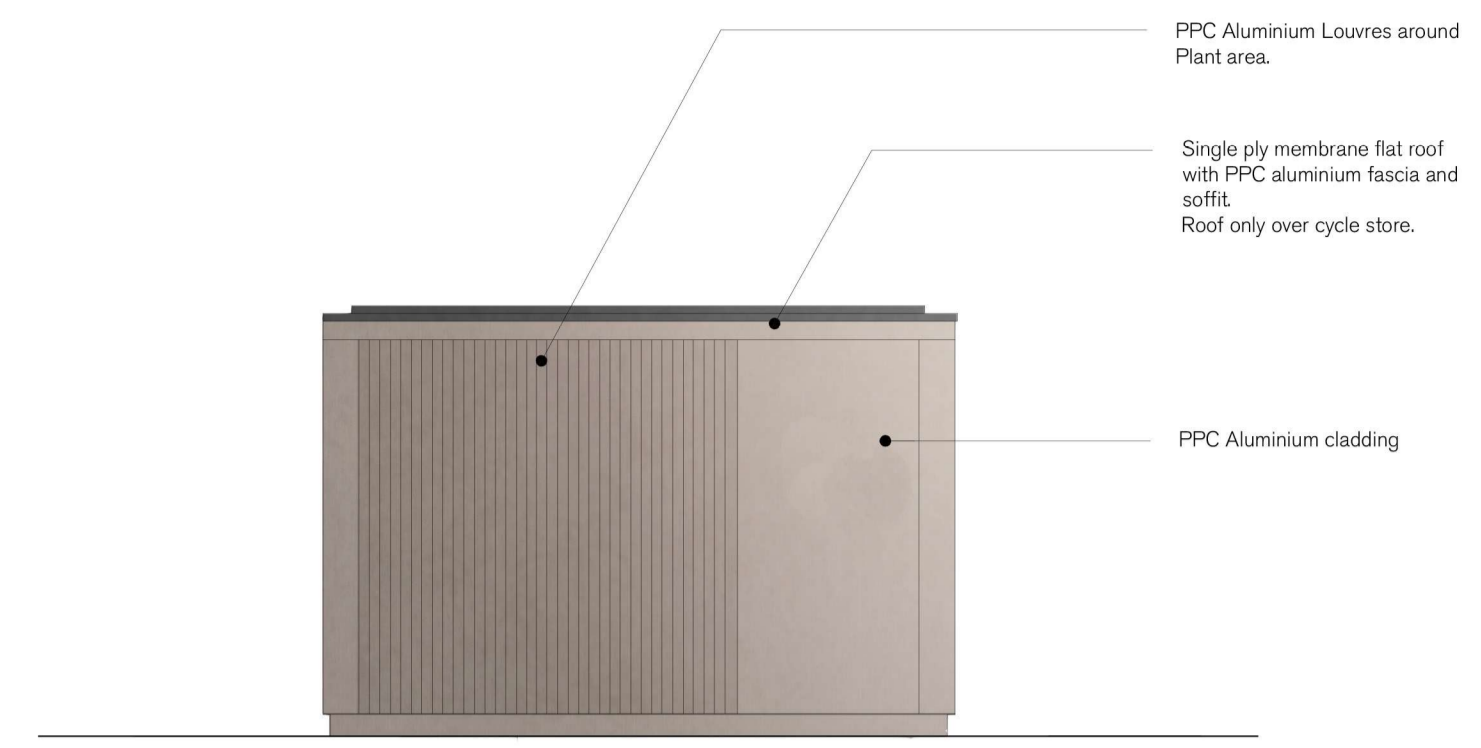


A Cycle Store Elevation A
1:50

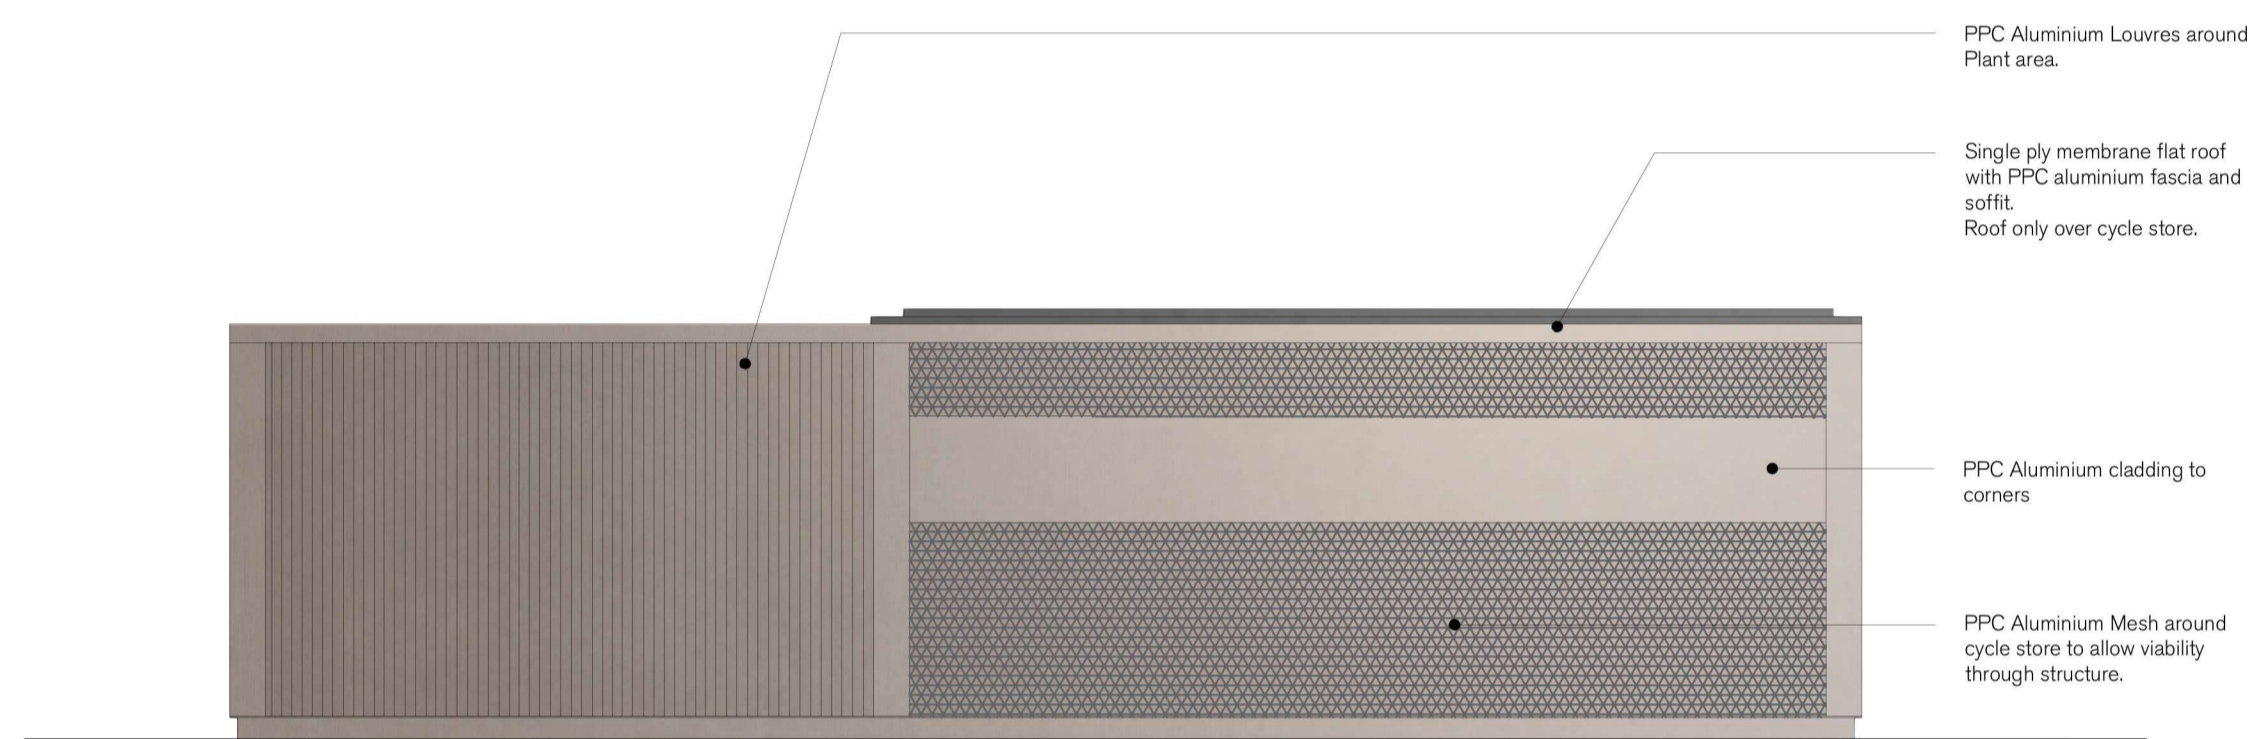


B Cycle Store Elevation B
1:50



C Cycle Store Elevation C
1:50

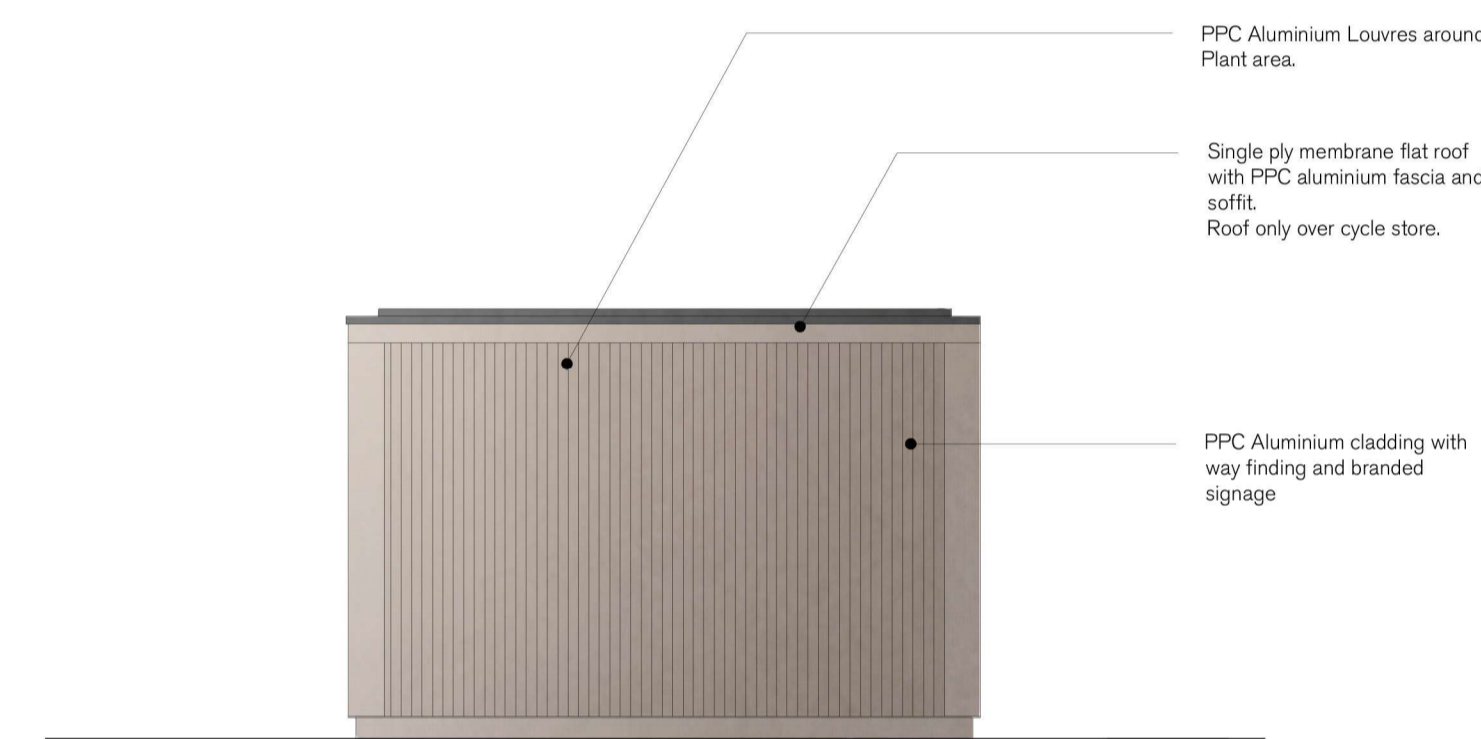

D Cycle Store Elevation D
1:50

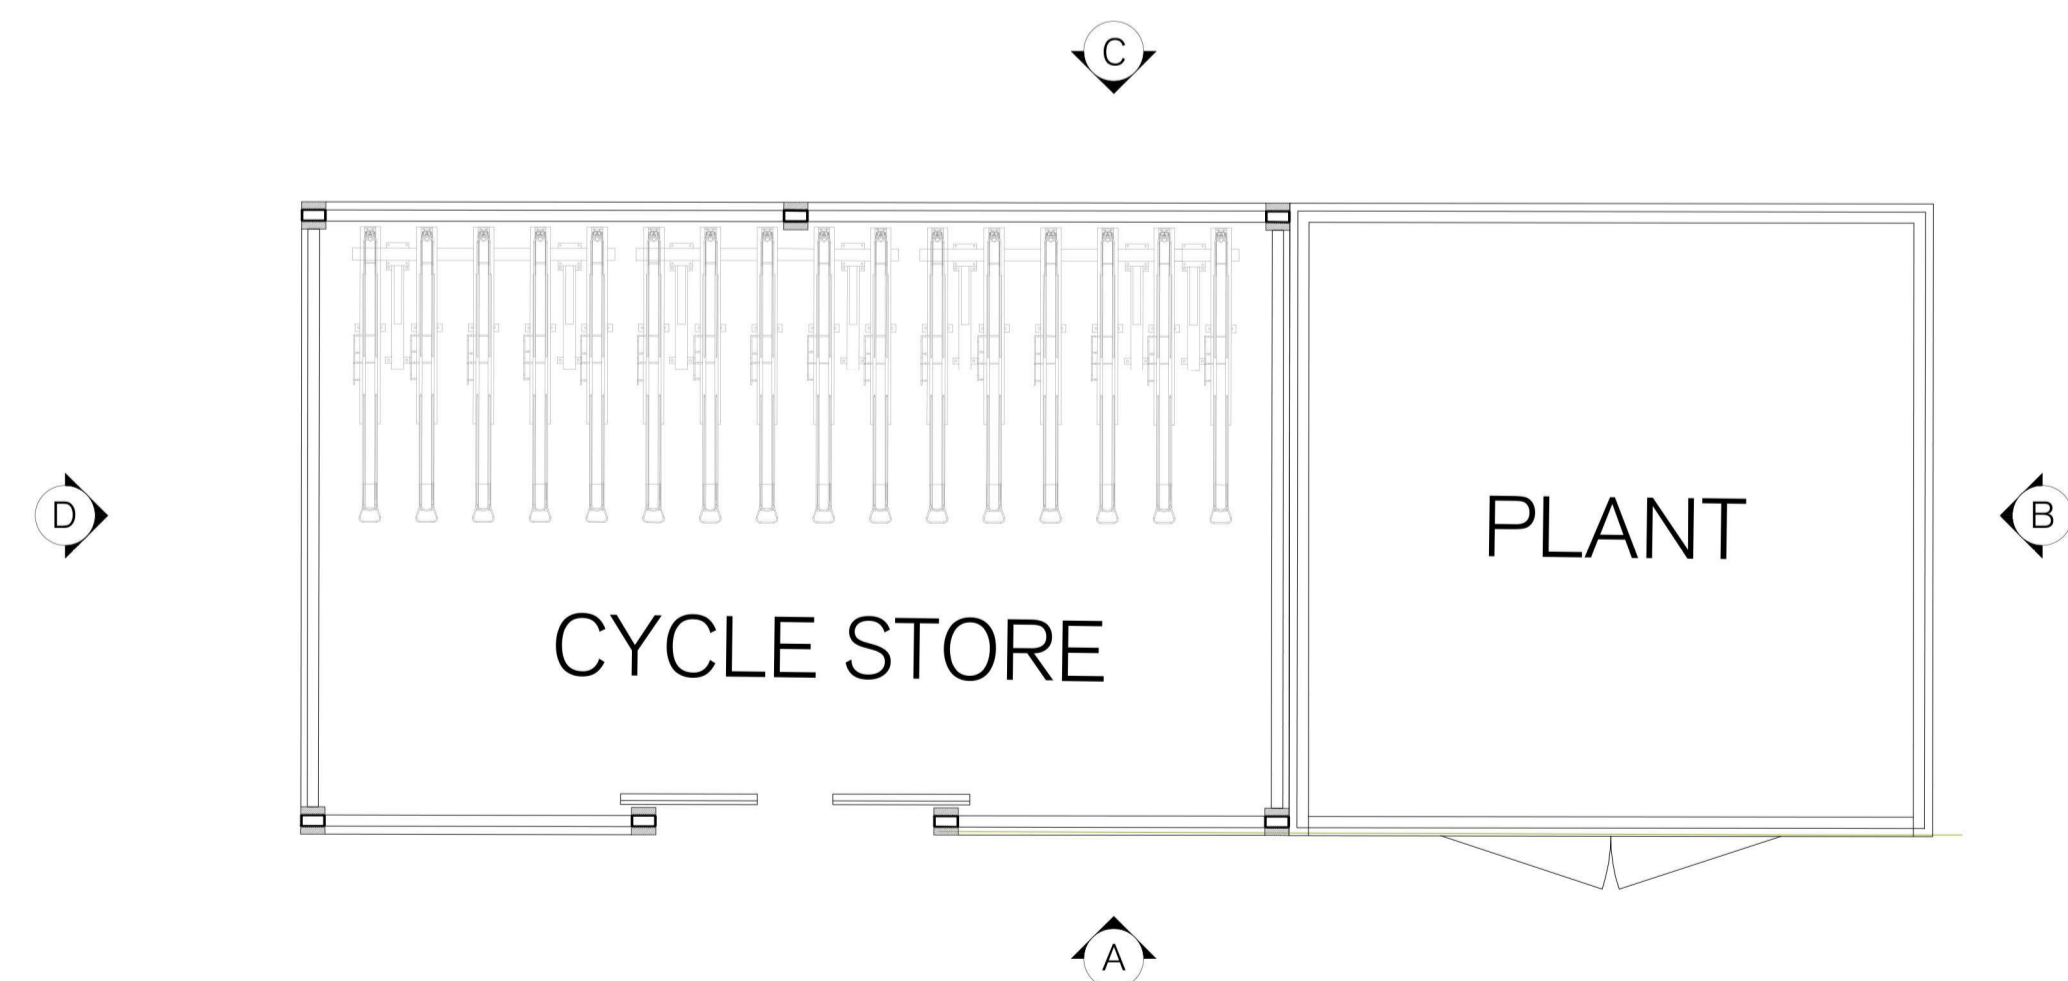

Cycle Store Plan
1:50



SPRATLEY & PARTNERS
7 CENTENARY BUSINESS PARK, STATION ROAD, HENLEY-ON-THAMES, OXFORDSHIRE RG9 1DS. 01491 411277
ISSUED ONLY FOR THE PURPOSE INDICATED. THIS DRAWING TO BE READ IN CONJUNCTION WITH ALL CONSULTANTS
INFORMATION. ALL DIMENSIONS TO BE CHECKED ON SITE. THIS DRAWING IS COPYRIGHT.

REV.	ISSUED	DESCRIPTION	DRAWN	CHECKED
-	-	-	-	-
-	-	-	-	-
-	-	-	-	-

PROJECT	DESCRIPTION	DATE	SCALE AT A1	JOB NO
TRINITY HOUSE OXFORD OX4 2RZ	PROPOSED CYCLE STORE PLAN & ELEVATIONS	FEB 2021	1:50	21.863
CLIENT		STATUS		DRAWING NO
DEVONSHIRE COMMERCIAL PROPERTY		PLANNING		PL.020
		DRAWN	CHECKED	REV
		LA	RK	-

S
& P