

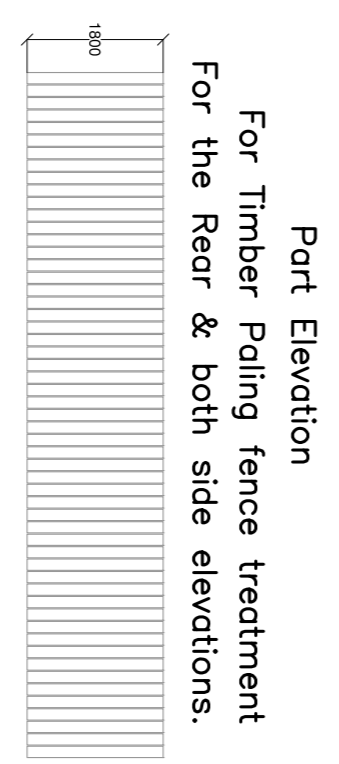


LANDSCAPING PLAN

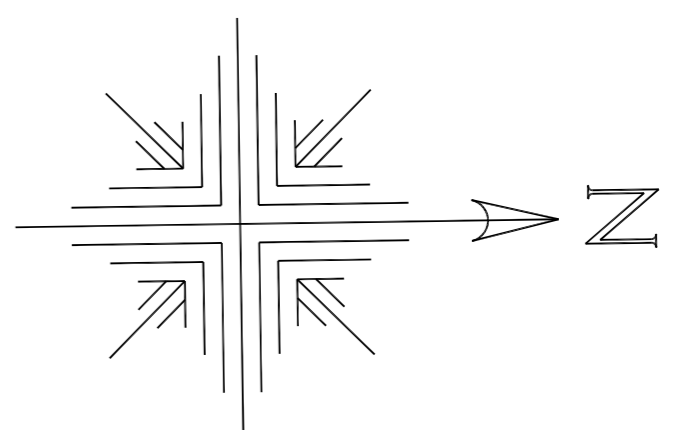

FULL FRONTAL ELEVATION FOR BOUNDARY WALL WITH WROUGHT IRON RAILINGS

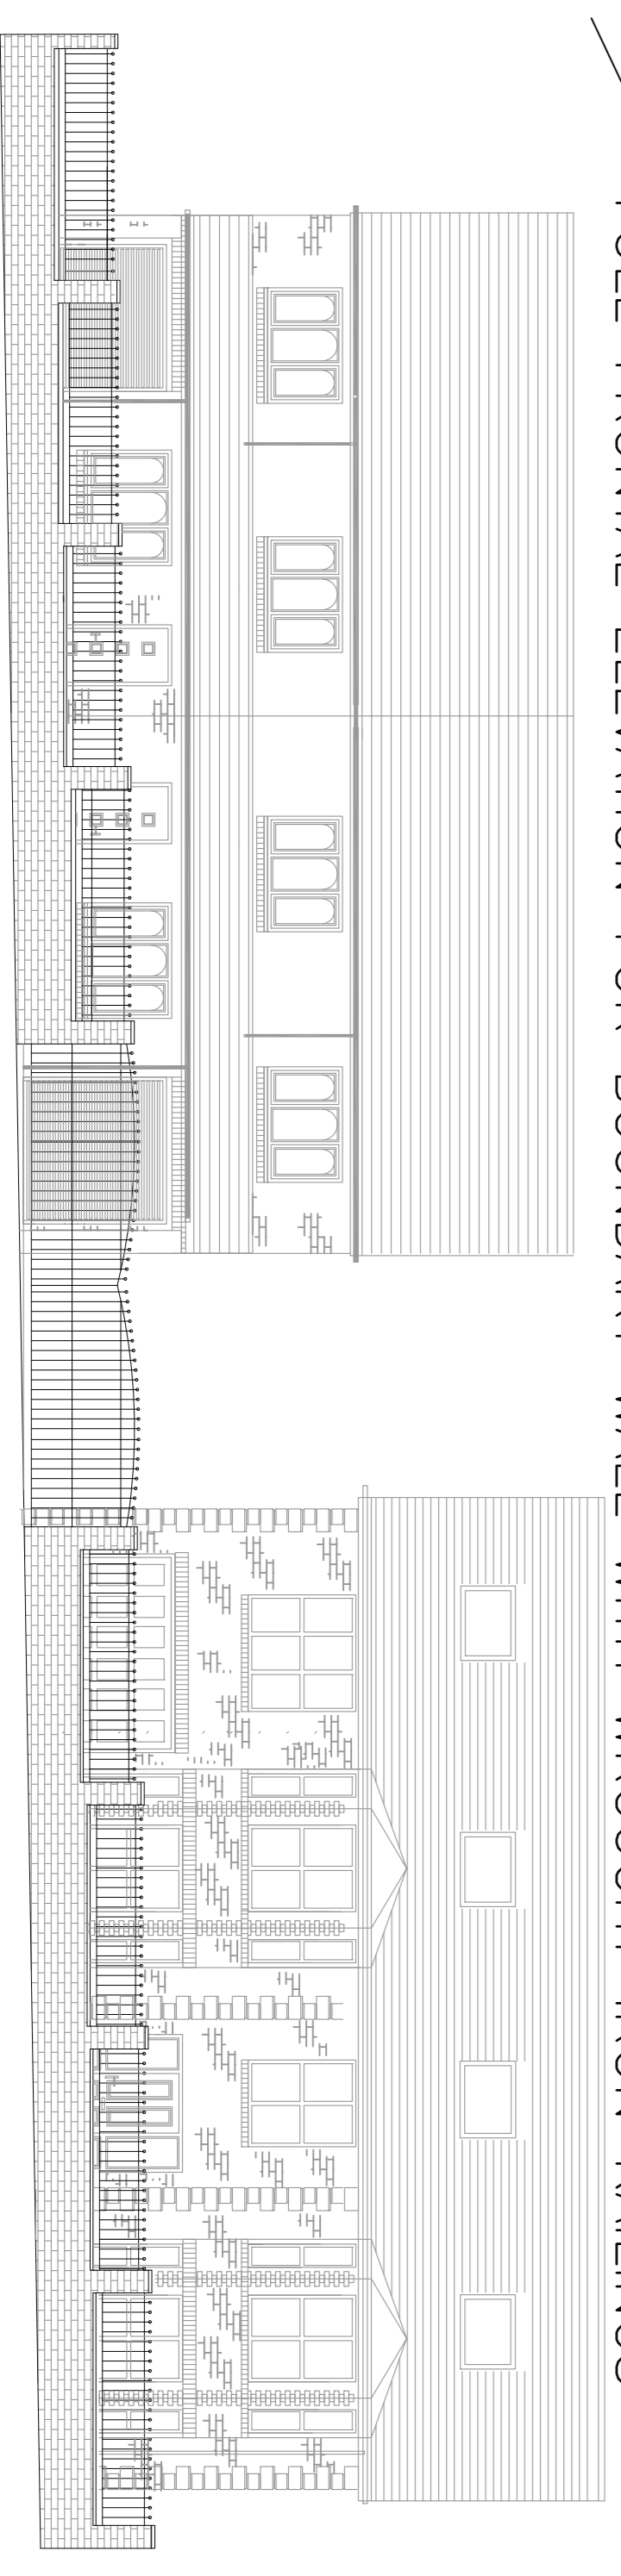

Jac.drawingserver@icloud.com

Plot at Langdale Road
Penahow, C/Durham
DH4 7HY
Proposed Landscaping Plan & Front
Elevation with Wrought Iron Railings
For Two Semidetached Houses & A Five
Bedroom House all with integral garages
Drawing 1 of 2 A1 Scale 1:100
Amended Drawing Date 09/04/2020