


FRONT/NORTHERN ELEVATION

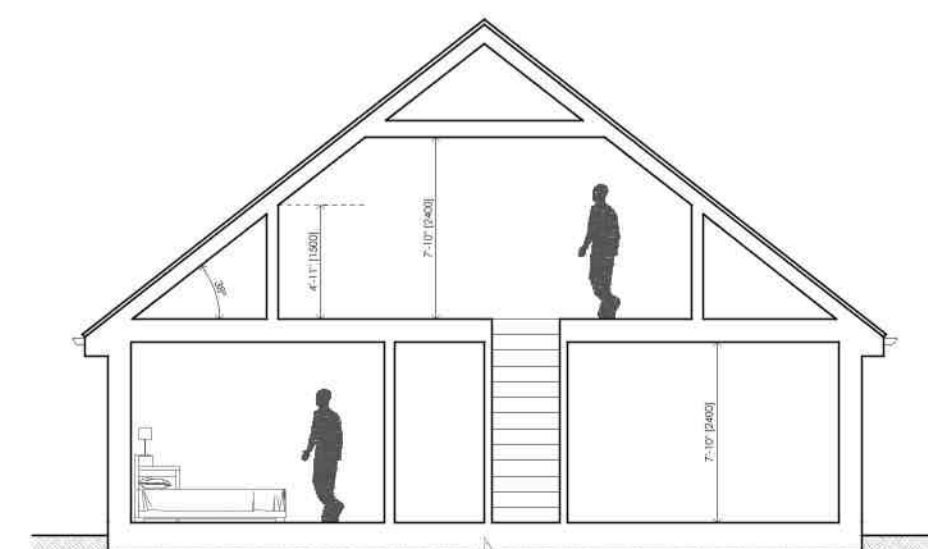

REAR/SOUTHERN ELEVATION

SECTION A-A

SIDE/EASTERN ELEVATION

SIDE/EASTERN ELEVATION

DRAWING ISSUES AND REVISIONS

Office Locations:
 12 Wickham Lane | South | Lincolnshire | LN11 9PZ
 T: 01509 411100
 Core Exchange Chambers | Queen Street | Market
 Square | Lincolnshire | LN6 3BA
 T: 01522 268200
 E: info@idcarchitectural.co.uk



PROJECT Proposed Extension & Alts
 West Farm Bungalow
 West Lane
 Skidbrooke

DATE March 2021

TITLE Proposed Concept

SCALE 1:50 & 1:100

ORIGINAL SIZE A1

DRAWING NUMBER LDC3440-PL-02

This drawing is the copyright of Idc. It is to be used for the project only and must not be reproduced without written consent. The contractor is responsible for taking and checking all dimensions on site prior to commencement and reporting back to the architect. The contractor is responsible for any discrepancies. All materials specified on the drawing are to be used in strict accordance with manufacturers written instructions and current codes of practice.

All Details and Specifications on the drawing and in relation to this specific project should be adhered to. If any deviations occur the contractor / client should inform the architect immediately as we cannot be held responsible for errors resulting from undetected detail and specification changes.