



Proposed Location Plan
Scale 1:1250

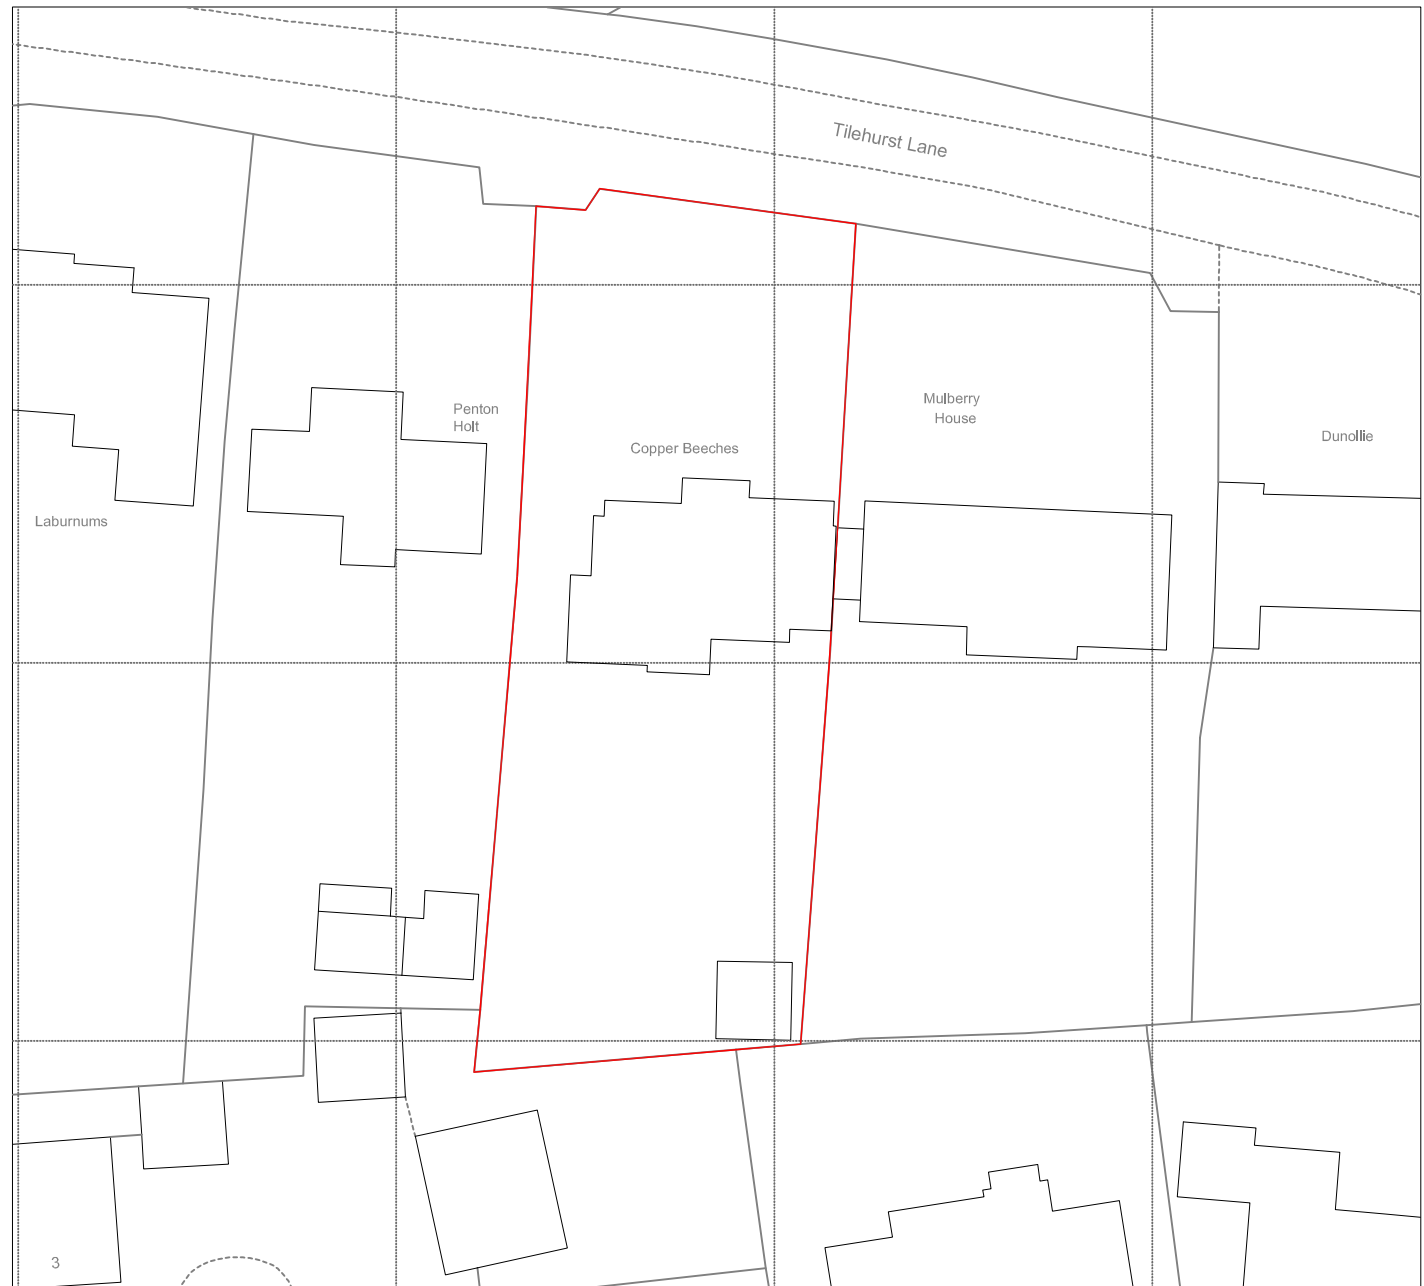

Proposed Block Plan
Scale 1:500

RECEIVED

03/03/2021
21/00237/FUL

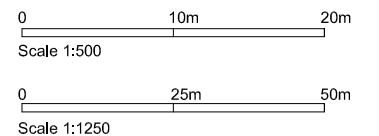

NOTES

This drawing is to be scaled for planning purposes only.

All dimensions are in millimeters unless noted otherwise.

This drawing to be read in conjunction with drawings 001 to 008



All dimensions to be checked on site prior to the commencement of any construction.

This drawing may not be reproduced in any part or form without the written consent of KJC CAD & Draughting Services Ltd.

ALL COPYRIGHTS RESERVED

Client

Mr. B Colby

Householder application for the removal of existing dormer window and construction of proposed gable end roof plus internal alterations and changes to fenestration.

Project Name and Address

Copperbeeches. Tilehurst Lane, Binfield, RG42 5JS

Proposed Location and Block Plans

4 Vale View,
Charvil,
Berkshire
RG40 9SU
Tel: 0118672466
Mob: 0780586433
e-mail: kjc.cad@btinternet.com



Status	For Approval	Dwg No.	Rev
Date	March 2021	K144-005	/
Scale	As shown @ A3		