



Section A-A  
1:500

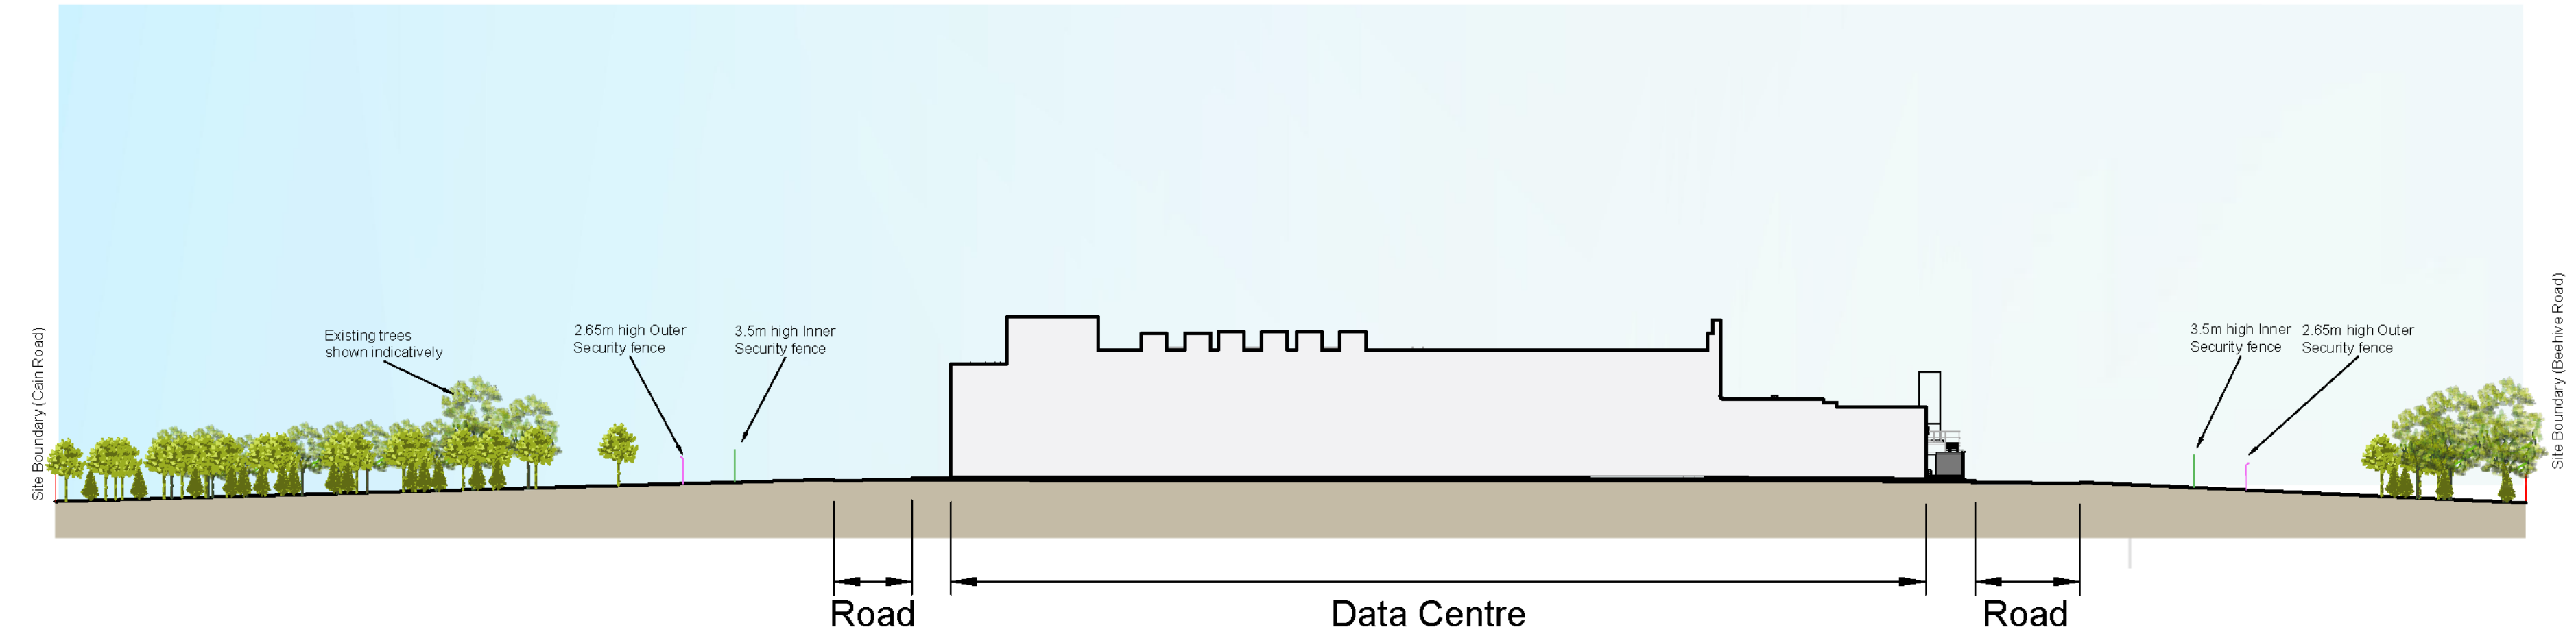

Section B-B  
1:500




Elevation C  
1:500

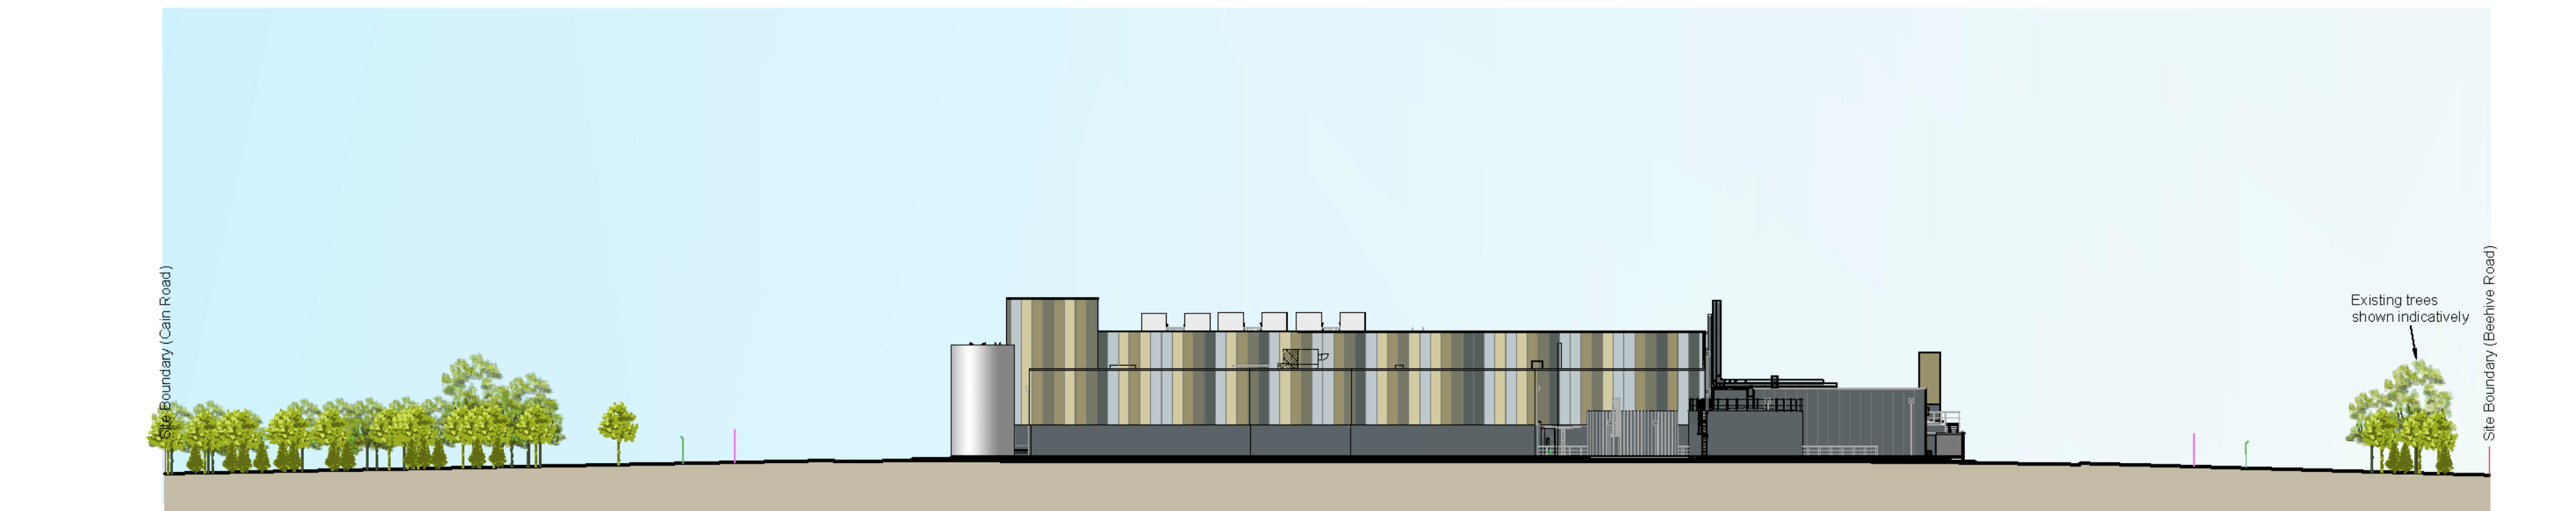

Elevation D  
1:500



Key Plan  
1:2500

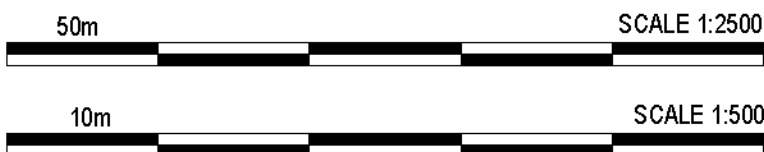

Notes

1. This drawing has been prepared in accordance with the scope of RPS's appointment with its client and is subject to the terms and conditions of that appointment. RPS accepts no liability for any use of this document other than by its client and only for the purposes for which it was prepared and provided.
2. If received electronically it is the recipient's responsibility to print to correct scale. Only written dimensions should be used.
3. This drawing should be read in conjunction with all other relevant drawings and specifications.

P01	Planning Issue	AG	LS	19.02.21
-----	----------------	----	----	----------

Rev	Description	By	Chk	Date
-----	-------------	----	-----	------



Sherwood House, Sherwood Avenue,  
Nottingham, Nottinghamshire, NG3 1QQ  
T: 01538 505 700 E: [rpsnewark@rpsgroup.com](mailto:rpsnewark@rpsgroup.com)

Client

Project **Bracknell Data Centre**

Title **Site Sections & Elevations**

RPS Project Number <b>NK020306B</b>	Scale @ A0 <b>1:500</b>	Date Created <b>21.01.21</b>
Task Team Manager <b>KF</b>	Information Author <b>AG</b>	Task Information Manager <b>LS</b>

Scale

**S1 (Suitable for Information)**

Document Number

**020305B-RPS-00-XX-DR-A-9507**

Revision

**P01**

Project Code - Originator - Zone - Level - Type - Role - Drawing Number

[rpsgroup.com](http://rpsgroup.com)