
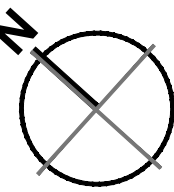


1. This drawing has been prepared in accordance with the scope of RPS's appointment with its client and is subject to the terms and conditions of that appointment. RPS accepts no liability for any use of this document other than by its client and only for the purposes for which it was prepared and provided.
2. If received electronically it is the recipient's responsibility to print to correct scale. Only written dimensions should be used.
3. This drawing should be read in conjunction with all other relevant drawings and specifications.

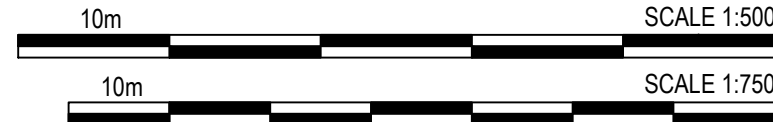

Unit 1

Surface Water Catchment Key:

- 55,950m² : Soft Landscaping (inc. Existing Pond)
- 8,618m² : Hard Landscaping

Total Permeable Area = 62,568m² (74%)

9,800m² : Roof / Structure

11,803m² : Paved Areas

Total Impermeable Area = 21,603m² (26%)

Former Recreation Pond site
(Scale 1:750)

P01 Planning Issue		RB	JDC	17.02.21
Rev	Description	By	Chk	Date



Sherwood House, Sherwood Avenue,
Newark, Nottinghamshire, NG24 1QQ
T: 01636 655 700 E: rpsnewark@rpsgroup.com

Client

Project Bracknell Data Centre

Title Surface Water Catchment Plan

RPS Project Number NK020305B Scale @ A0 1:500 Date Created 17.02.2021

Task Team Manager MRH Information Author MH Task Information Manager JDC

Status

S1 (Suitable for Information)

Document Number 20305B-RPS-00-XX-DR-C-9631 Revision P01

Project Code - Originator - Zone - Level - Type - Role - Drawing Number

rpsgroup.com