



© 2020 RPS Group

Notes

1. This drawing has been prepared in accordance with the scope of RPS's appointment with its client and is subject to the terms and conditions of that appointment. RPS accepts no liability for any use of this document other than by its client and only for the purposes for which it was prepared and provided.
2. If received electronically it is the recipient's responsibility to print to correct scale. Only written dimensions should be used.
3. This drawing should be read in conjunction with all other relevant drawings and specifications.

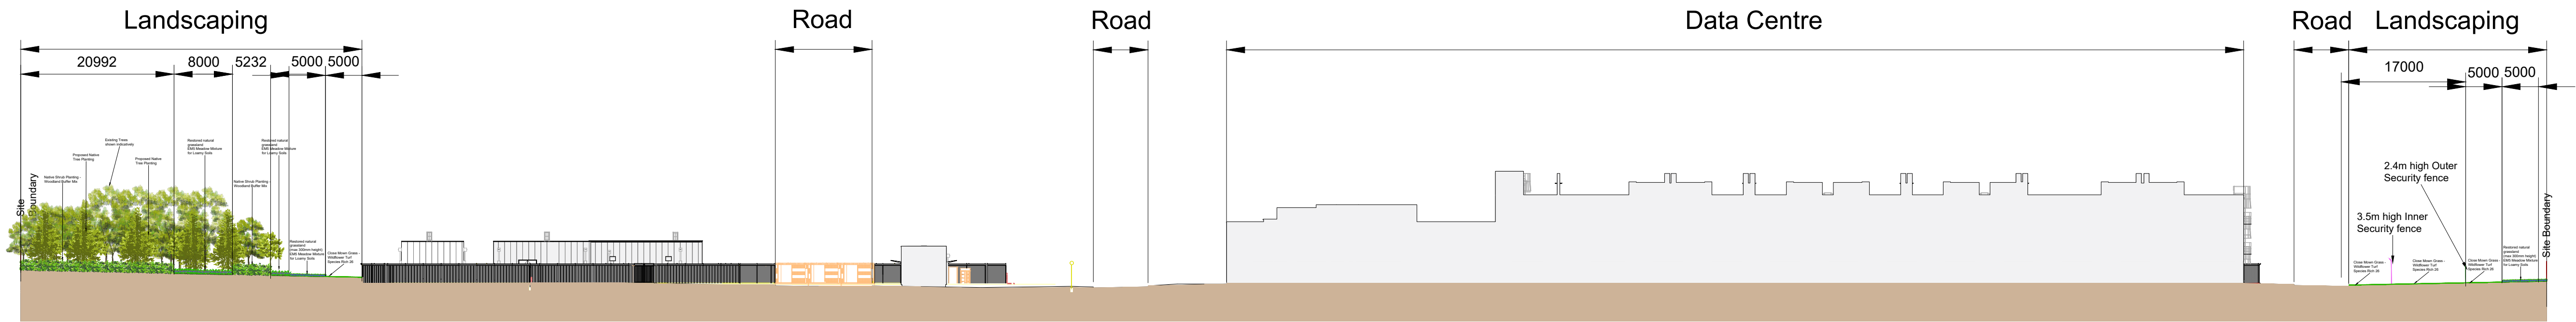

Section A (Scale 1:500)

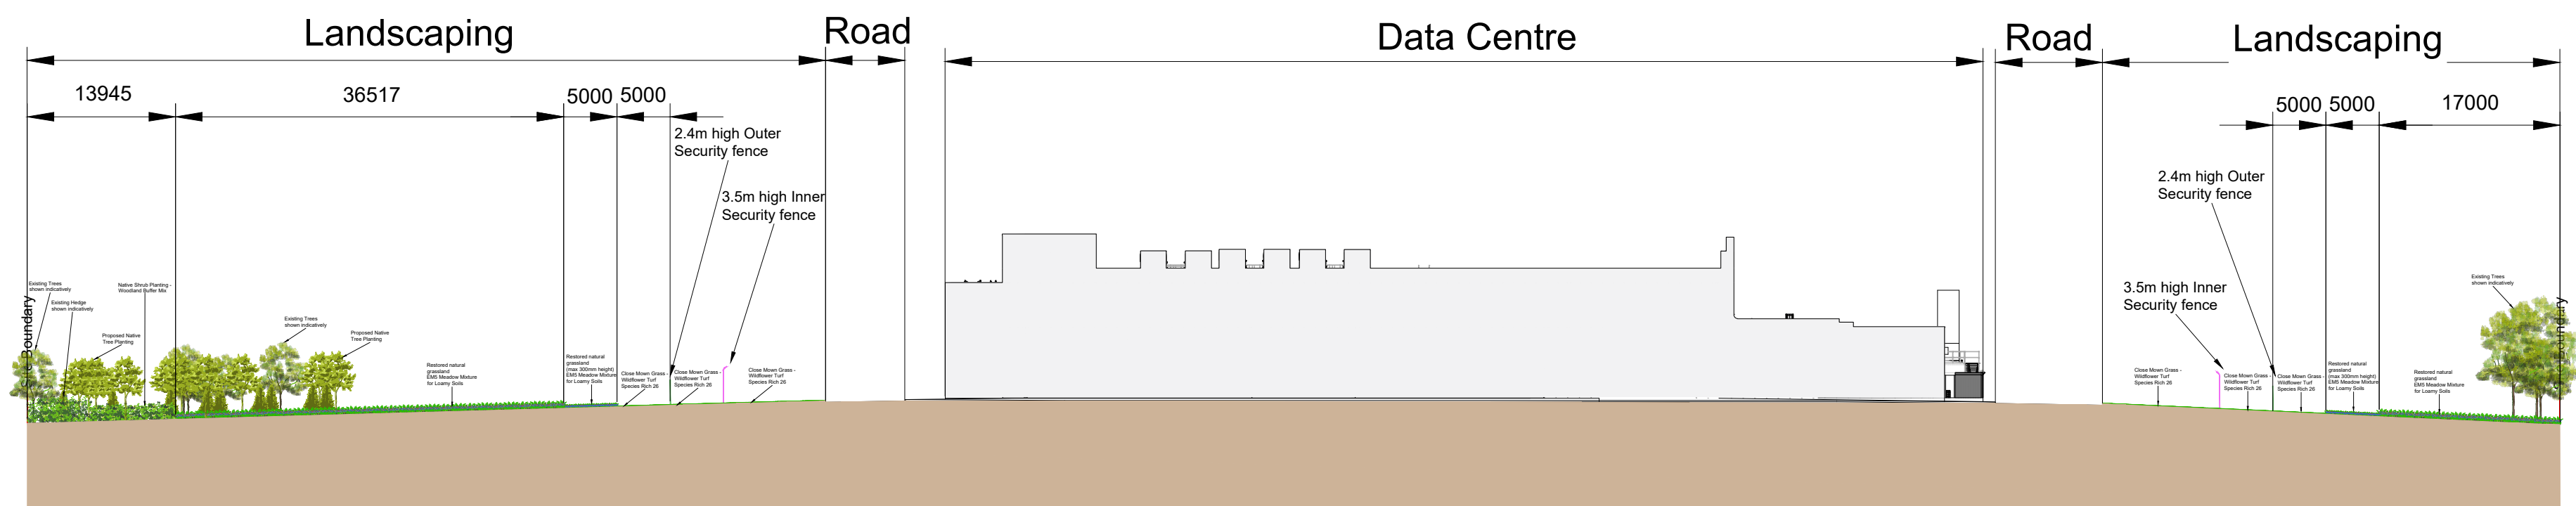

Section B (Scale 1:500)

Section Locations (NTS)



P01	First Issue	AH	DB	26.02.21
Rev	Description	By	Ckd	Date
<div><div><div><div><div><div></div><div>rps</div></div></div><div><div><div></div><div>MAKING COMPLEX EASY</div></div></div></div></div><div><div><div><div><div></div><div>Sherwood House, Sherwood Avenue, Newark, Nottinghamshire, NG24 1QQ T:01636 605 700 E: rpsnewark@rpsgroup.com</div></div></div><div>Client</div></div></div><div><div><div>Project</div><div>Bracknell Data Centre</div></div></div><div><div><div>Title</div><div>Proposed Site Landscape Sections</div></div></div><div><div><div>Status</div><div>For Planning</div></div><div><div>Scale</div><div>1:3500 @A1</div></div><div><div>Date Created</div><div>February 2021</div></div></div><div><div><div>Task Team Manager</div><div>DB</div></div><div><div>Information Author</div><div>AH</div></div><div><div>Task Information Manager</div><div>DB</div></div></div><div><div><div>Document Number</div><div>20305B-RPS-SI-XX-DR-A-9532</div></div><div><div>Project Code - Originator - Zone - Level - Type - Role - Drawing Number</div><div>RPS Project Number NK020305</div></div><div><div>Revision</div><div>P01</div></div></div><div><div><div>rpsgroup.com</div></div></div></div>				