


PROPOSED SIDE ELEVATION

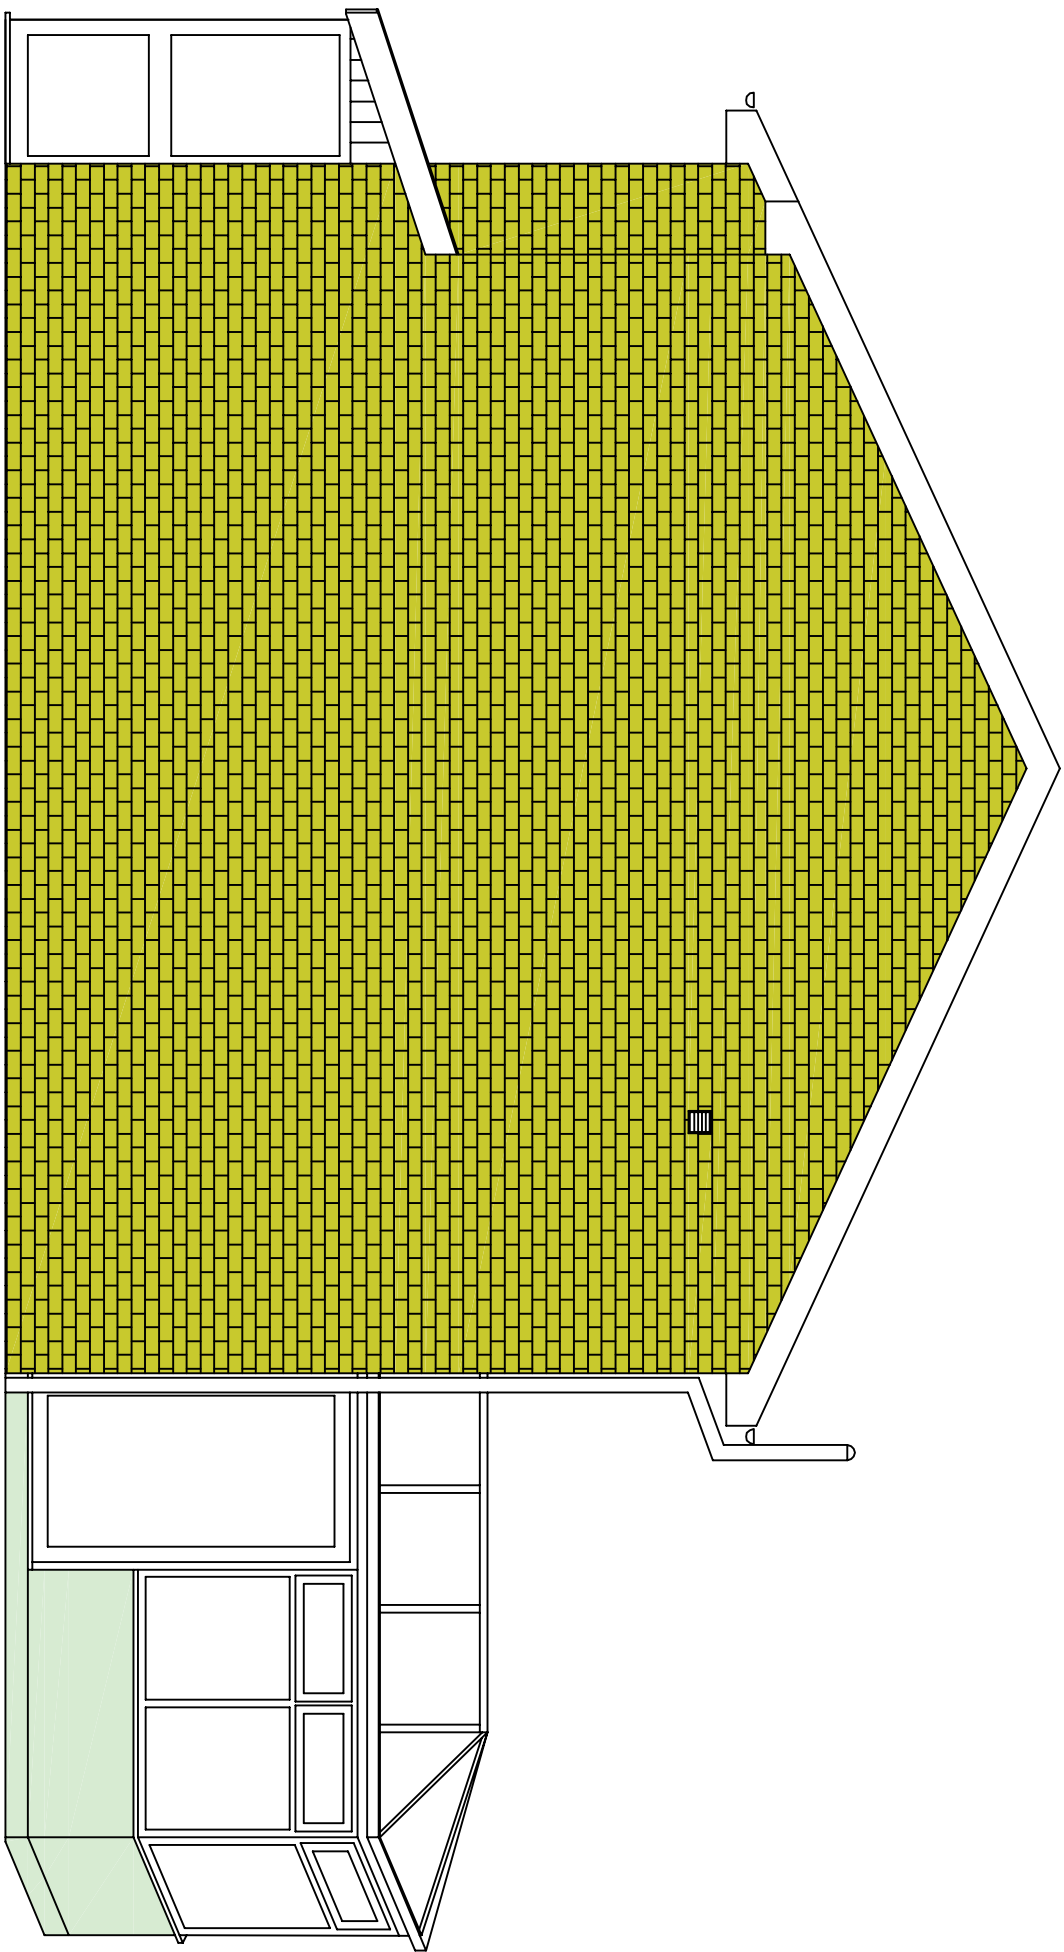

SCALE 1:50

PROPOSED SECTION

