



FRONT ELEVATION

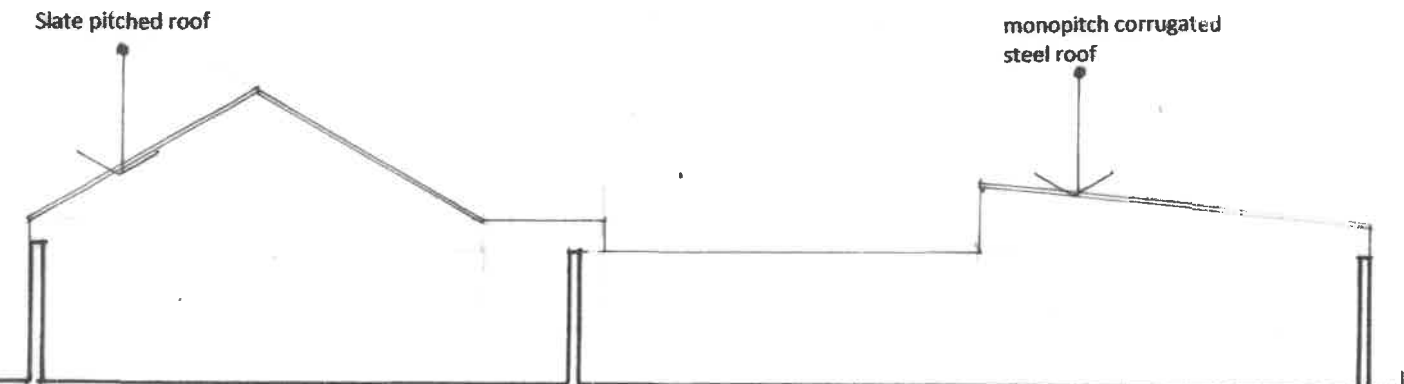


REAR ELEVATION
TO 19/21 RUTLAND ROAD


PLAN 1:100

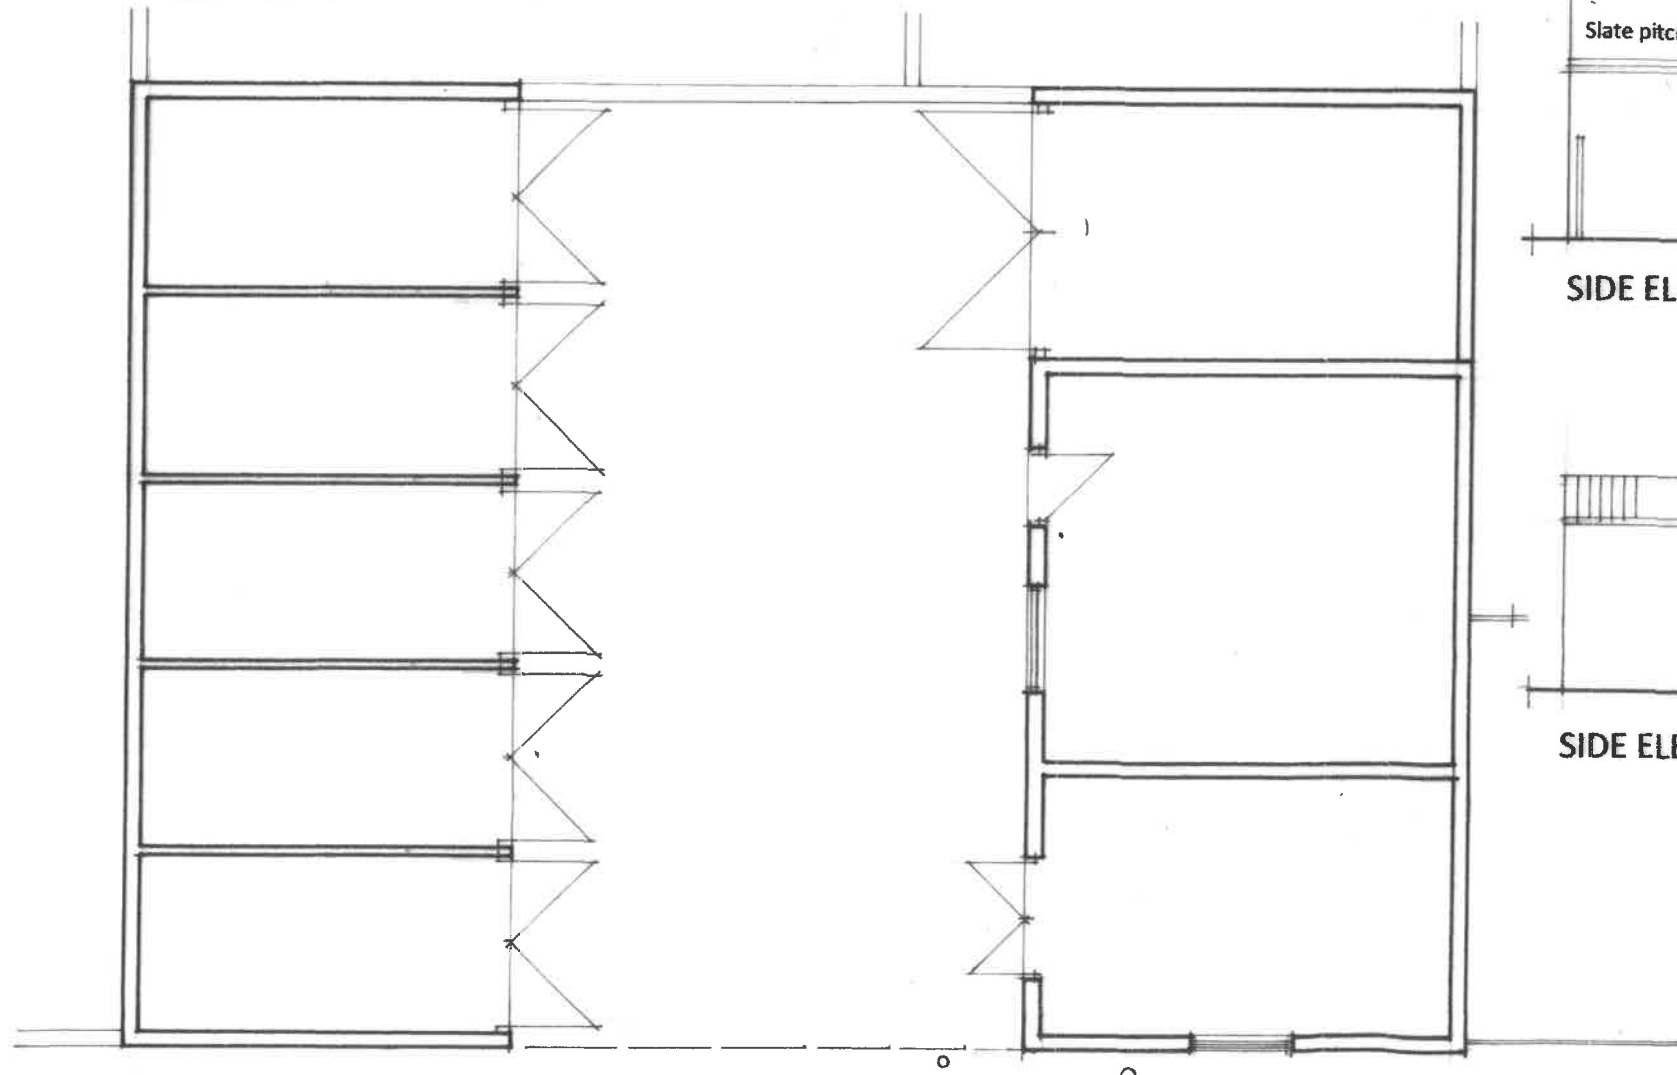

SURVEY AS EXISTING

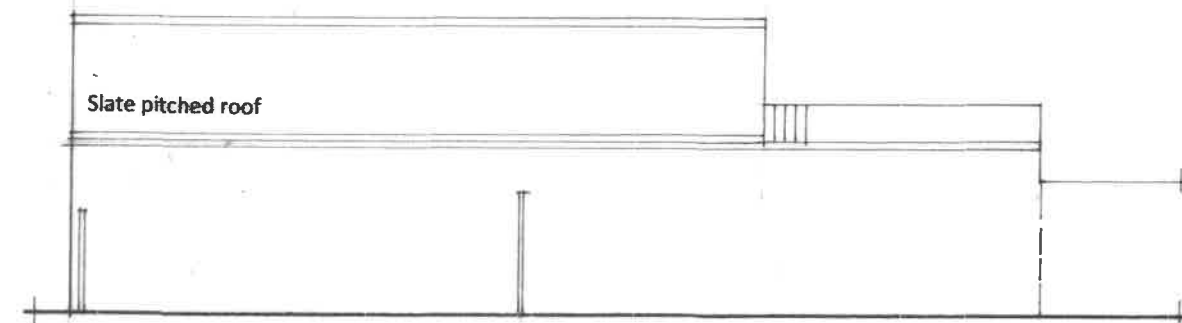


SIDE ELEVATION

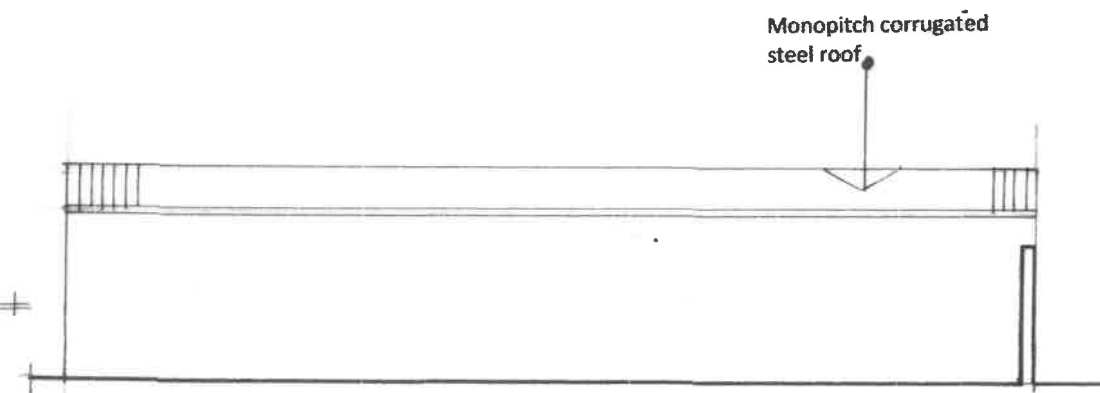

SIDE ELEVATION

542.1

REAR OF 19/21 RUTLAND ROAD
LYTHAM ST ANNES
FY8 5DU
CLIENT
MR P FOY

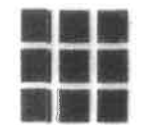

KEITH DICKINSON
ARCHITECTS

24 HENRY STREET
LYTHAM · FY8 5LE
TEL: 01253 755766