
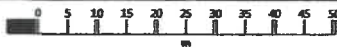


# Workshop And Store Rear, 19-21 Rutland Road, FY8 4DU

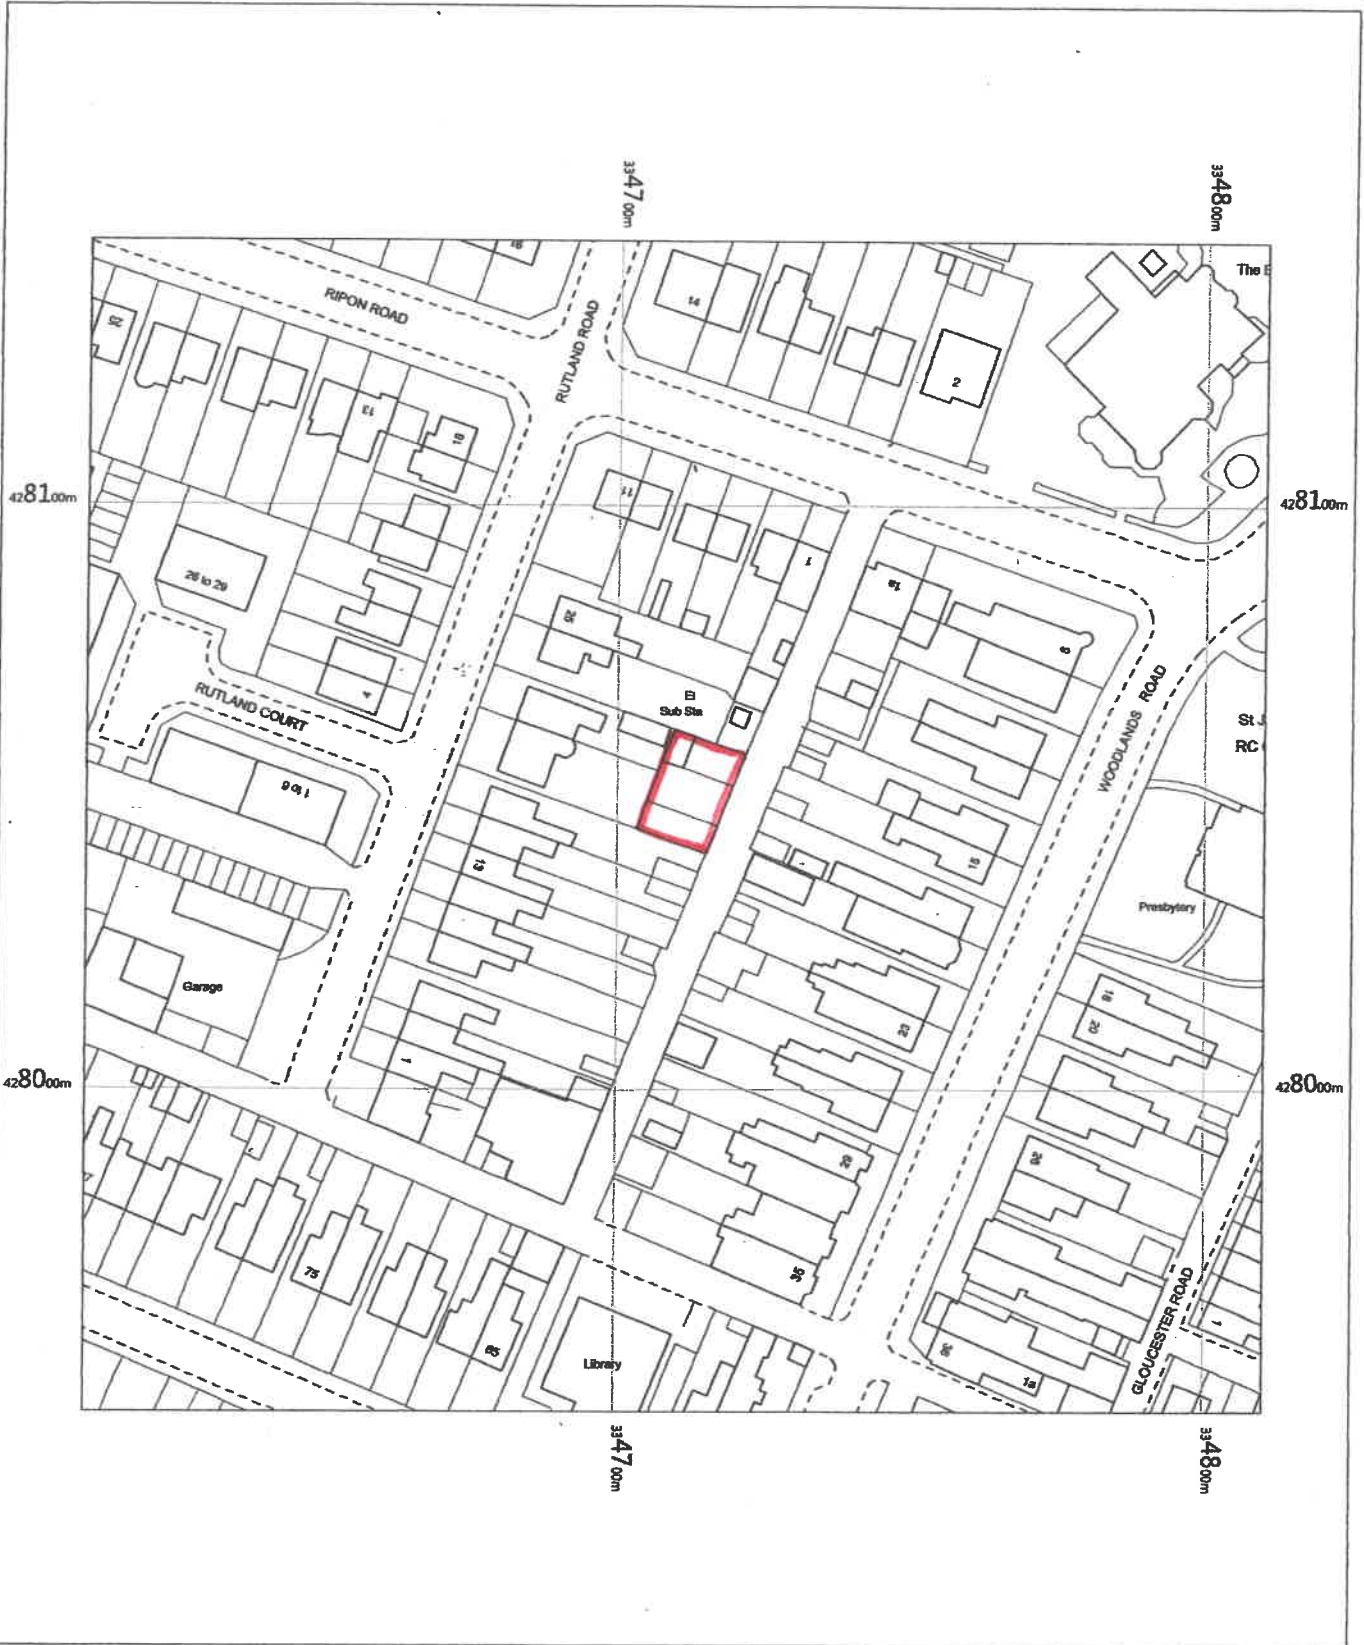

Workshop And Store Rear  
19-21 Rutland Road,  
Lytham St Annes,  
Lancashire  
FY8 4DU

OS MasterMap 1250/2500/10000 scale  
Wednesday, February 24, 2021, ID: MPMBW-00941317  
[www.blackwellmapping.co.uk](http://www.blackwellmapping.co.uk)

1:1250 scale print at A4, Centre: 334710 E, 428045 N

© Crown Copyright Ordnance Survey. Licence no. 100041041



**BLACKWELL'S**  
MAPPING SERVICES  
PERSONAL & PROFESSIONAL MAPPING  
[www.blackwellmapping.co.uk](http://www.blackwellmapping.co.uk)

TEL: 0800 151 2612  
[maps@blackwell.co.uk](mailto:maps@blackwell.co.uk)

