




REAR ELEVATION TO
19/21 RUTLAND ROAD

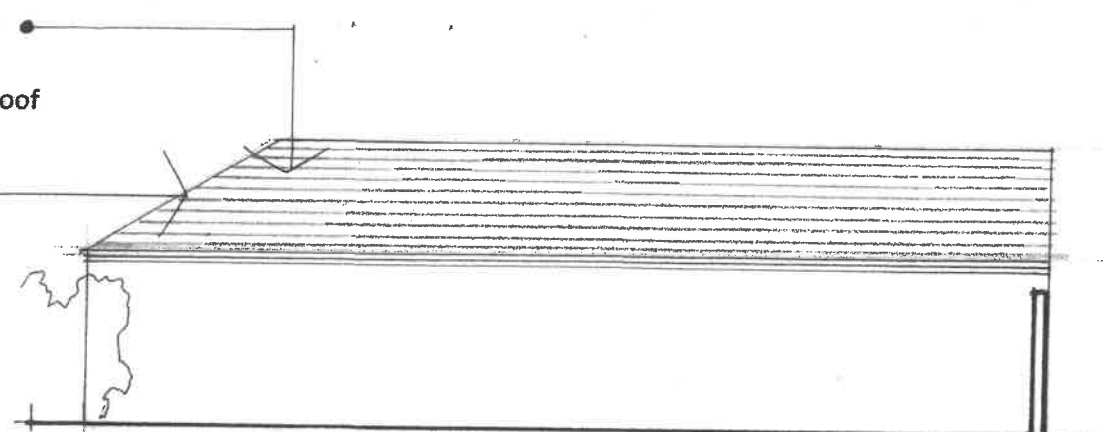


SIDE ELEVATION

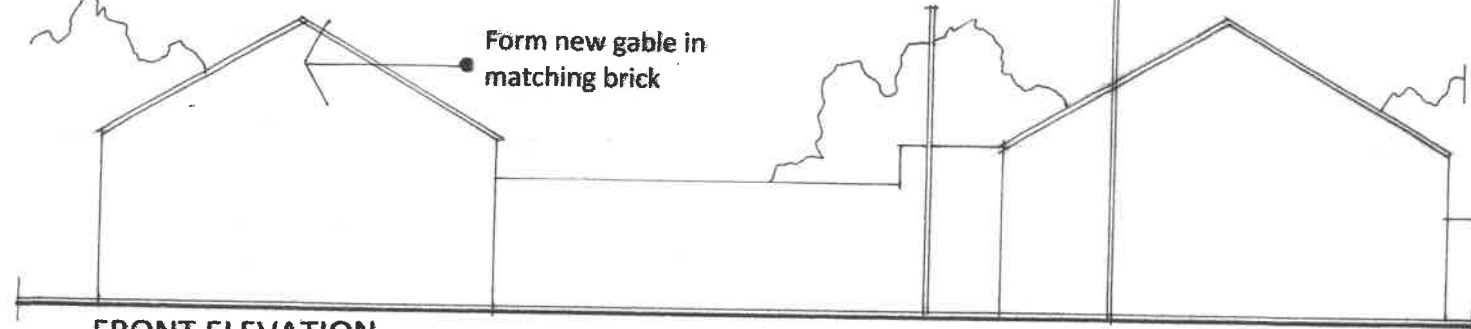

FRONT ELEVATION

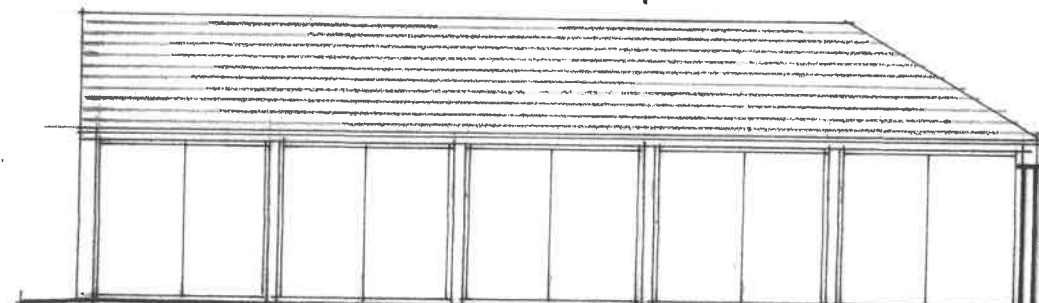


ELEVATION TO YARD

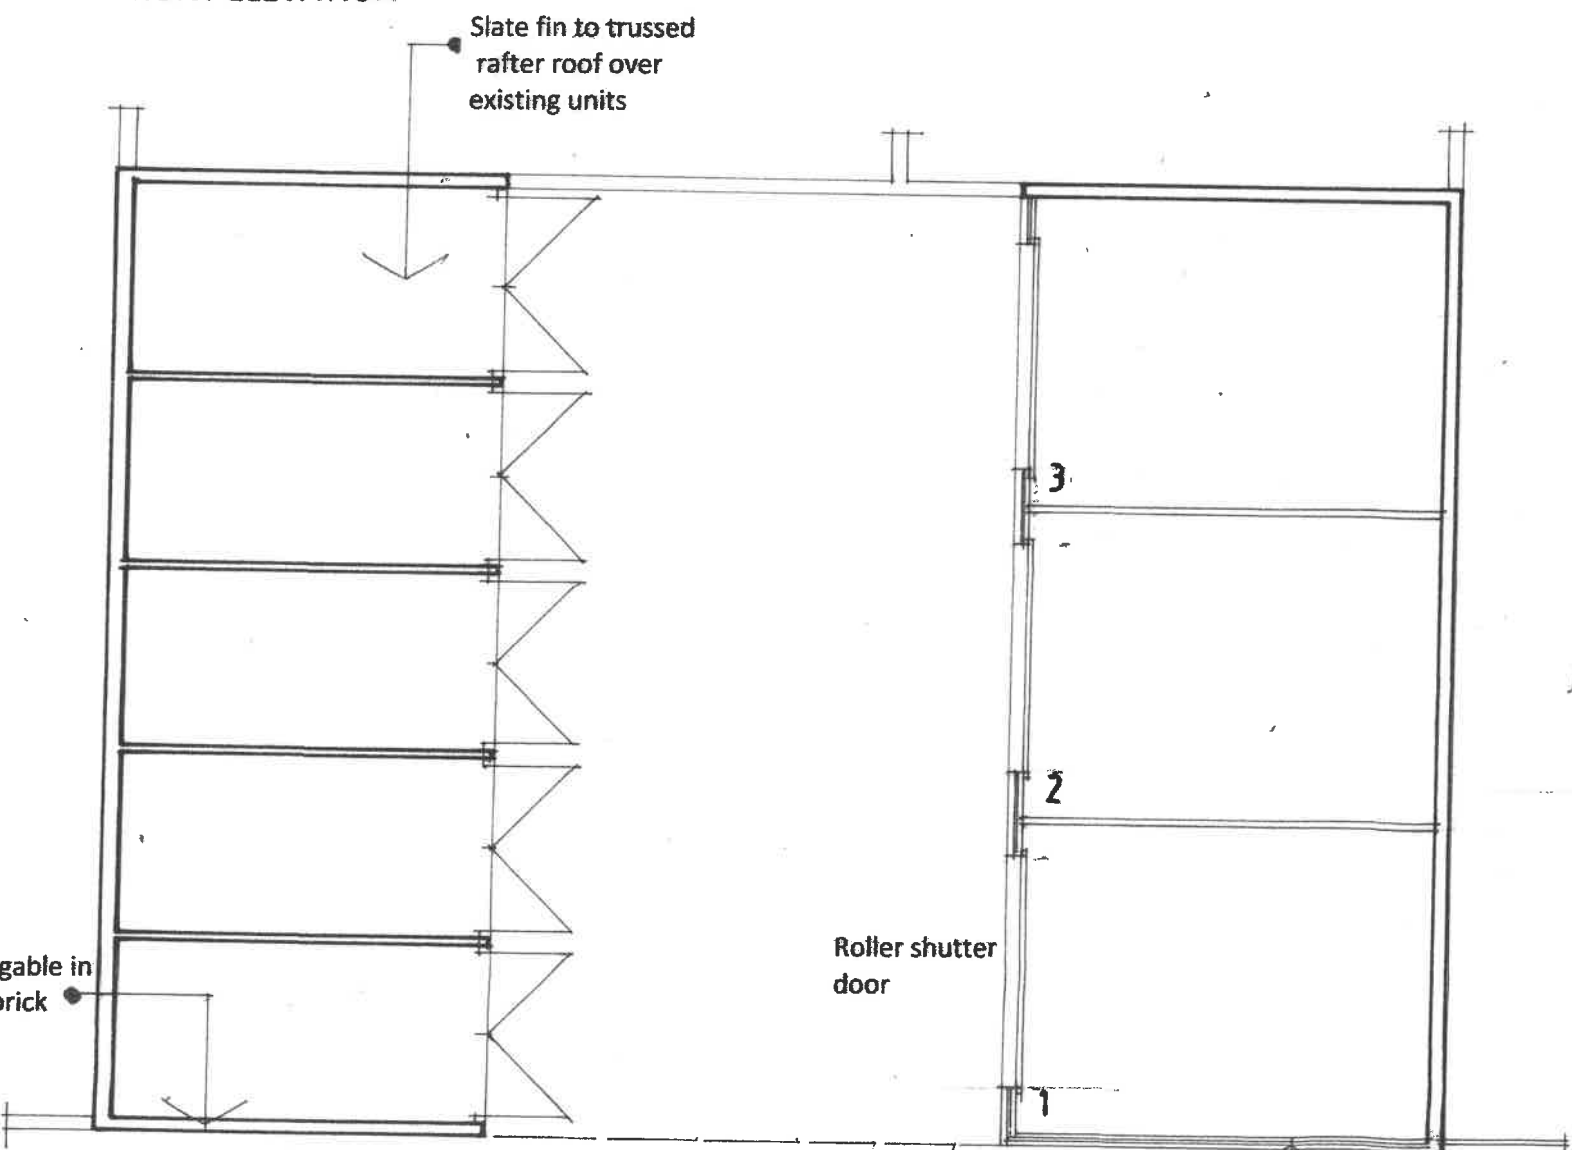


GROUND FLOOR PLAN

1:100

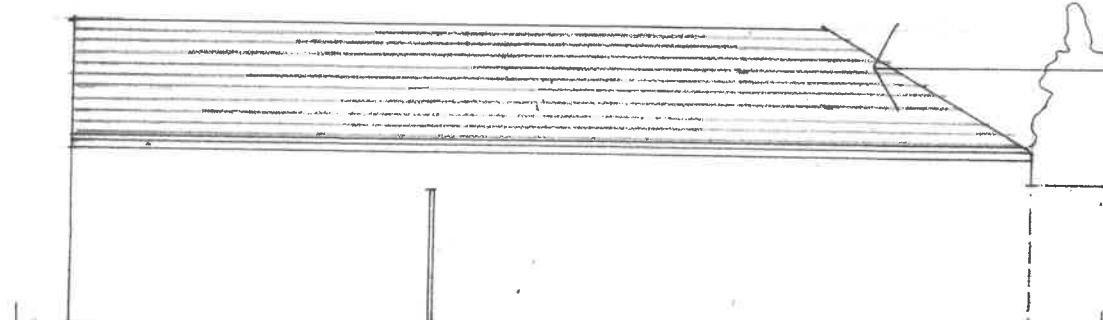


SIDE ELEVATION

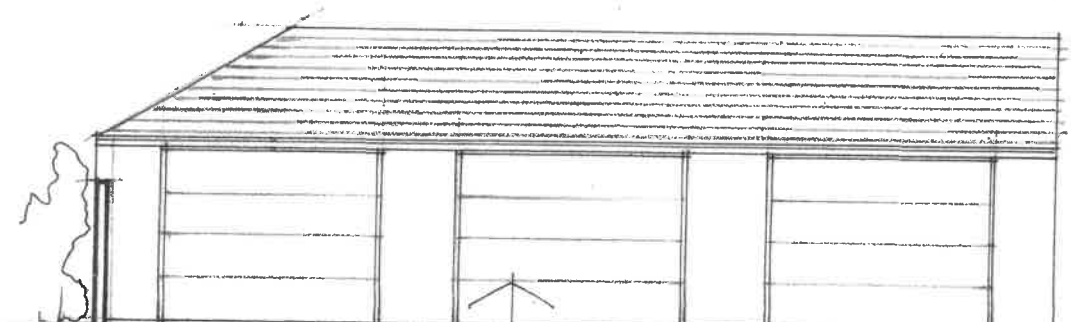

ELEVATION TO YARD

Roller shutter
door

Hipped roof
to gable

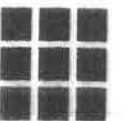

KEITH DICKINSON
ARCHITECTS

542.2

ALTERATIONS TO STORAGE UNITS
REAR OF 19/21 RUTLAND ROAD
LYTHAM ST ANNES
FY8 4DU

CLIENT
MR P FOY

24 HENRY STREET
LYTHAM - FY8 5LE
TEL: 01253 735766
M: 07582 606260