




BASEMENT FLOOR PLAN

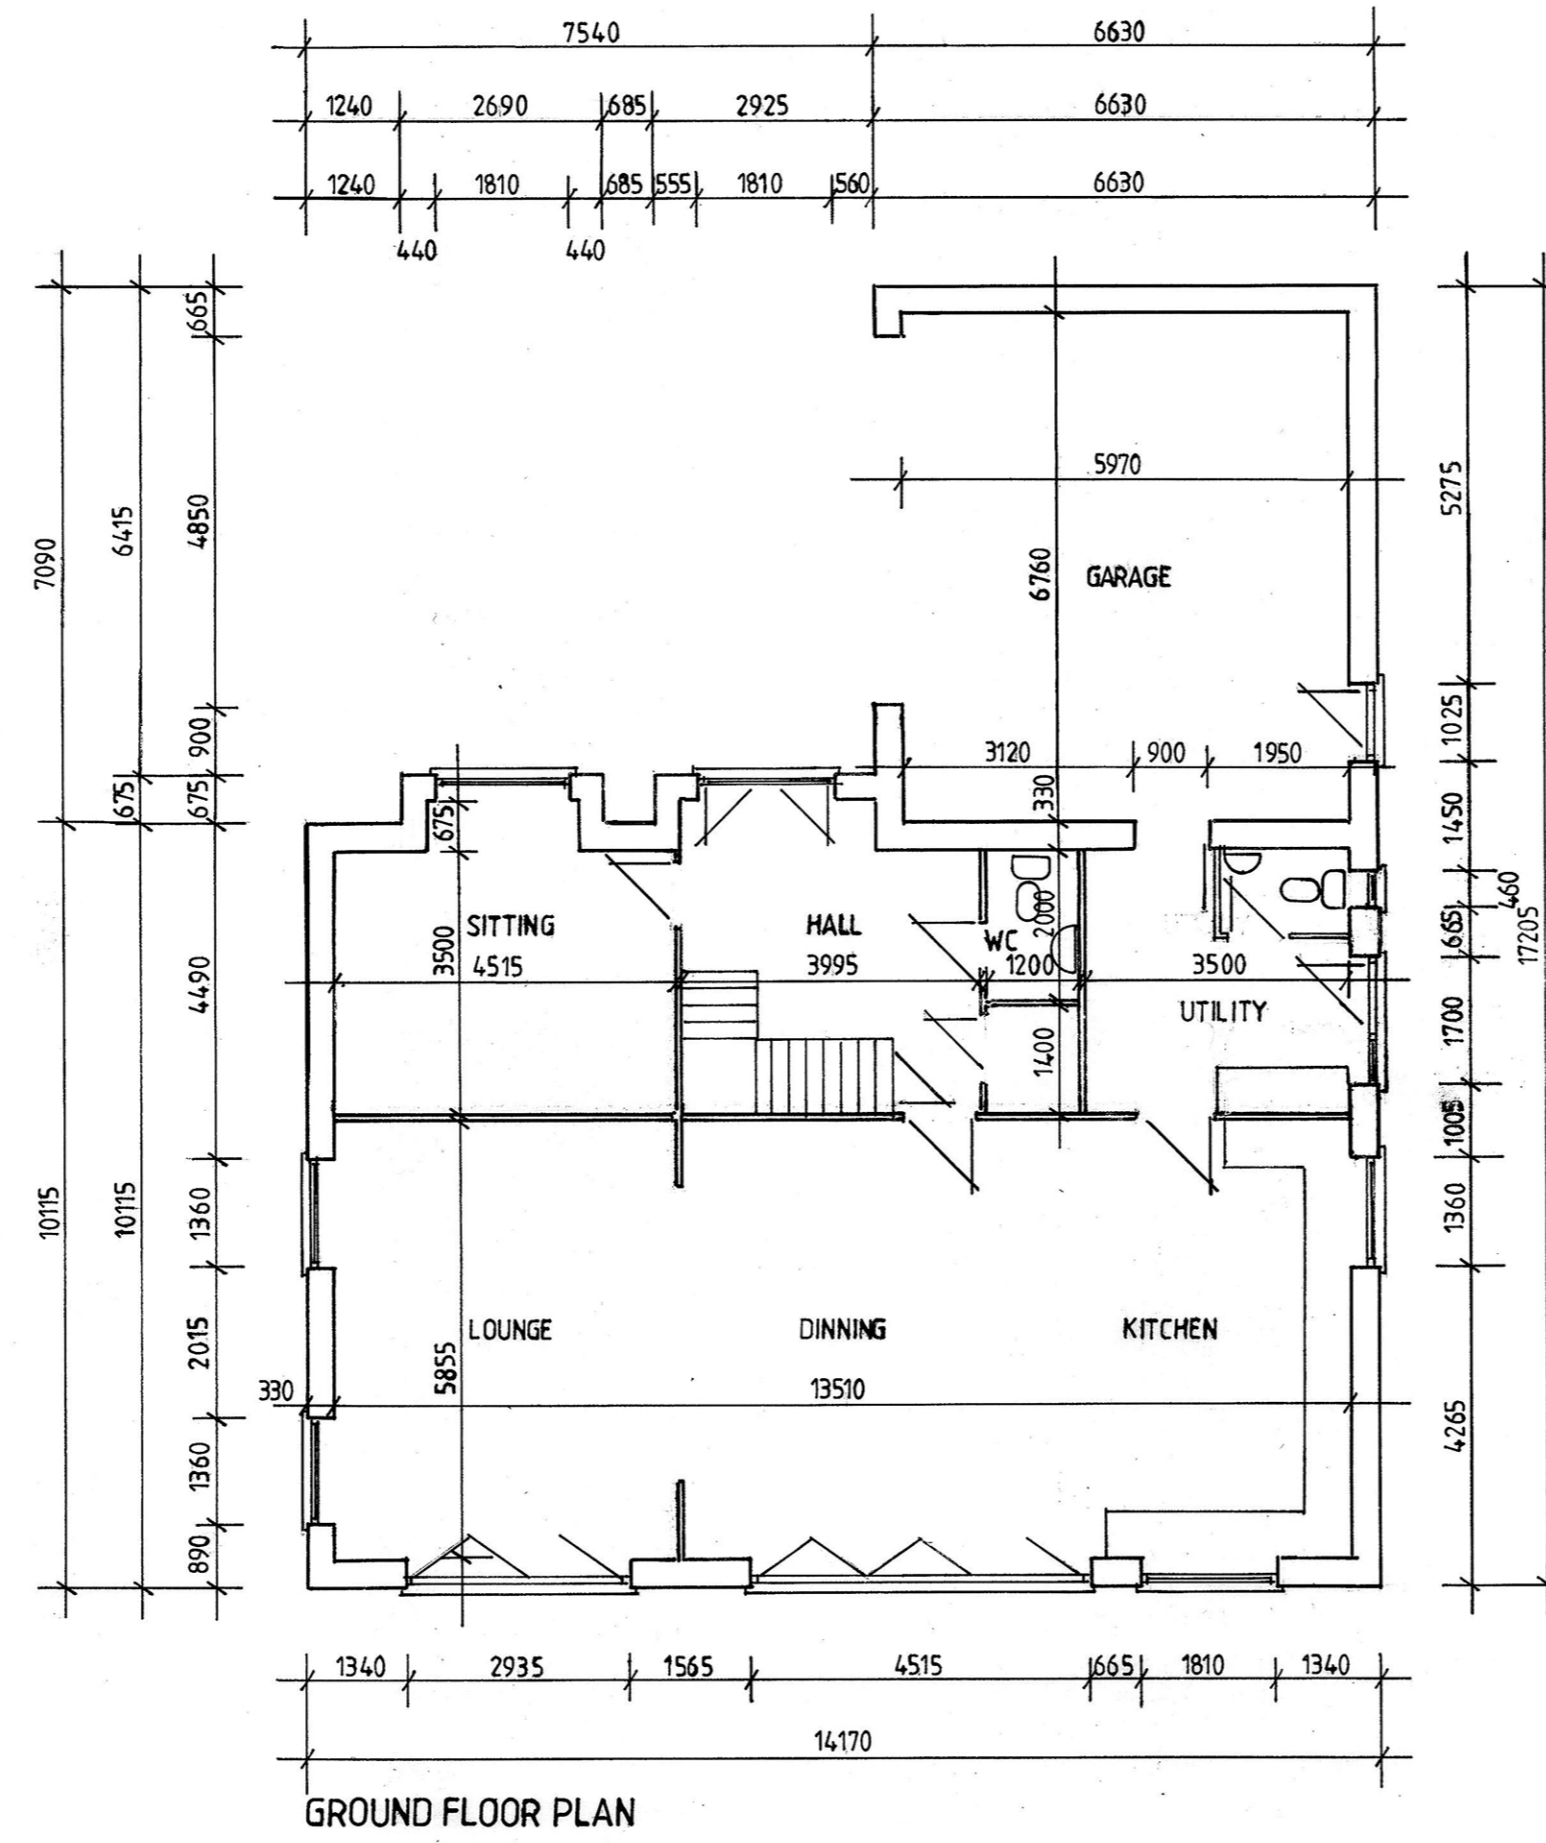


GROUND FLOOR PLAN

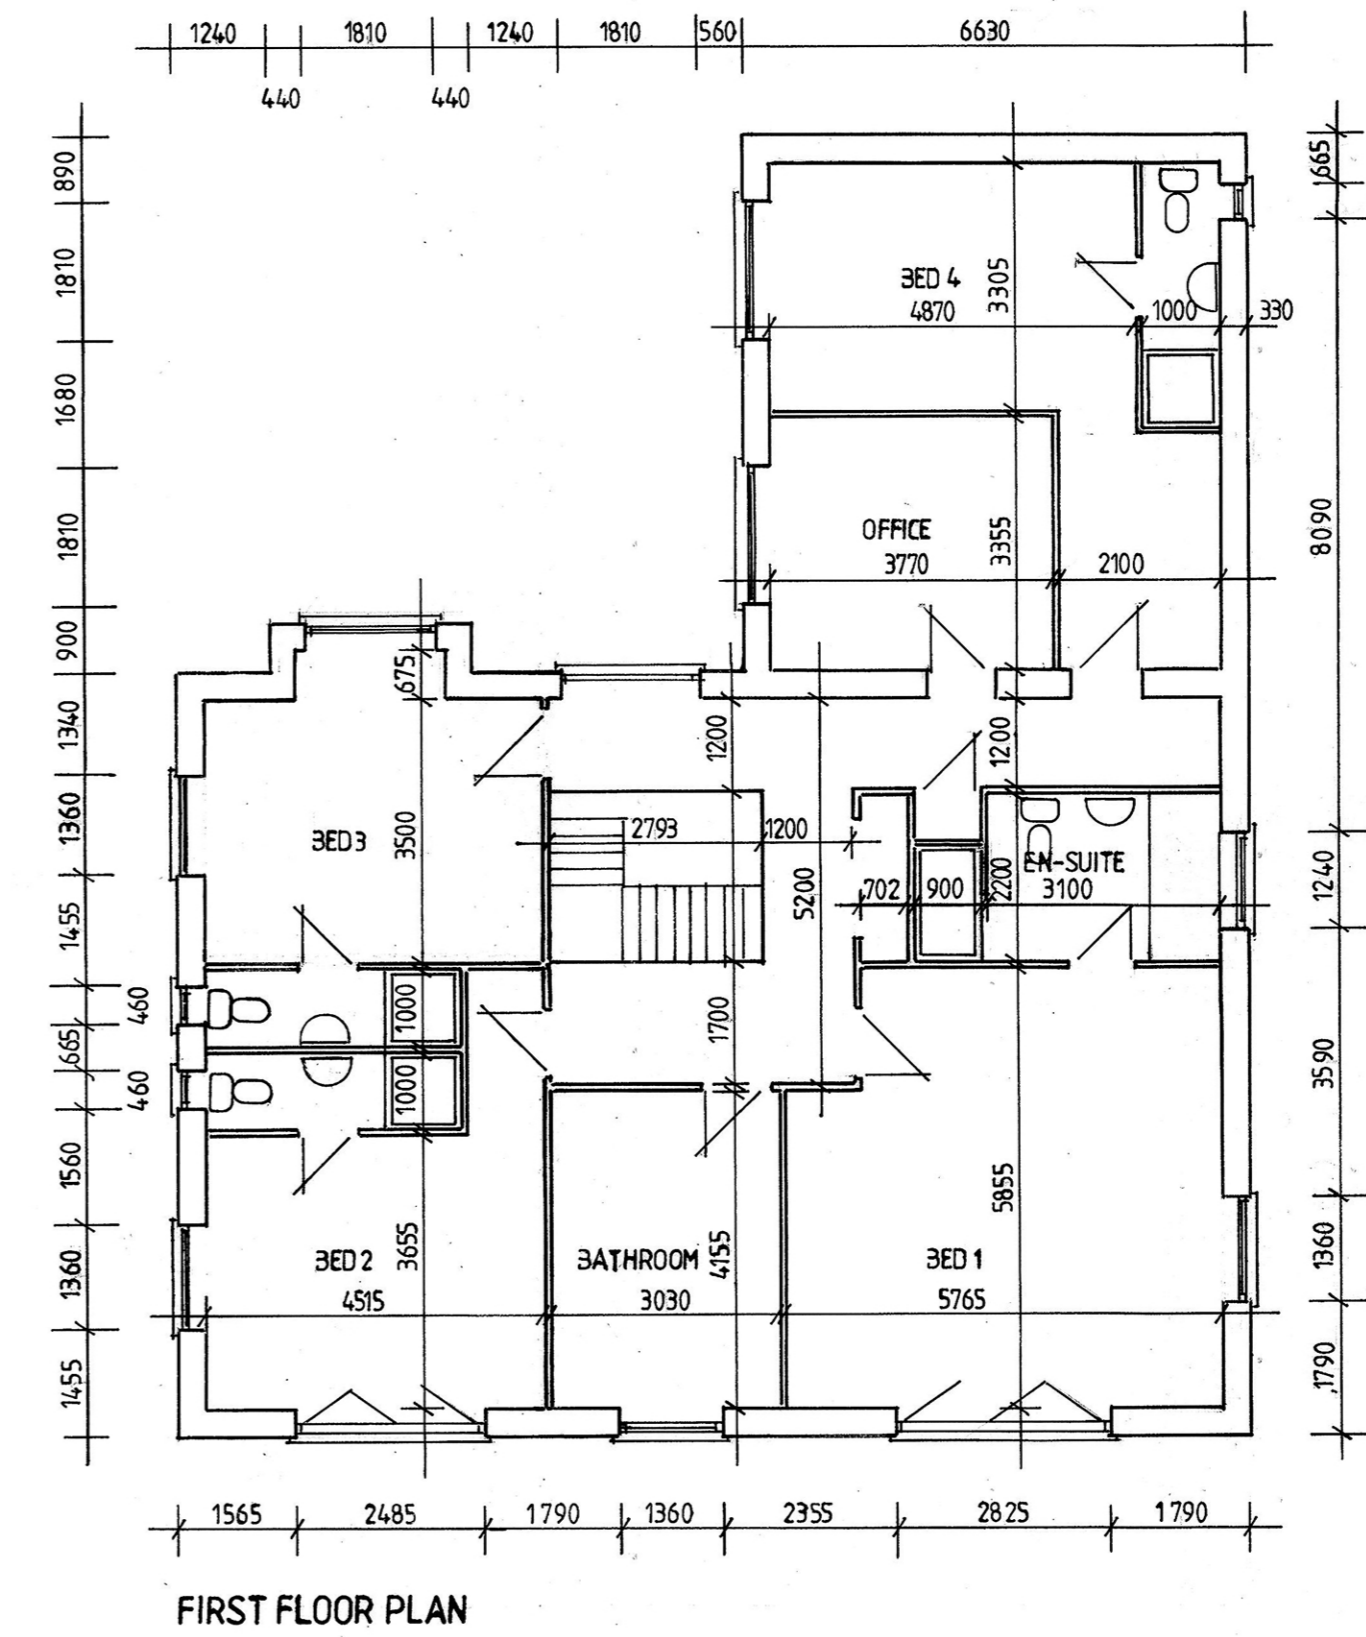


FIRST FLOOR PLAN

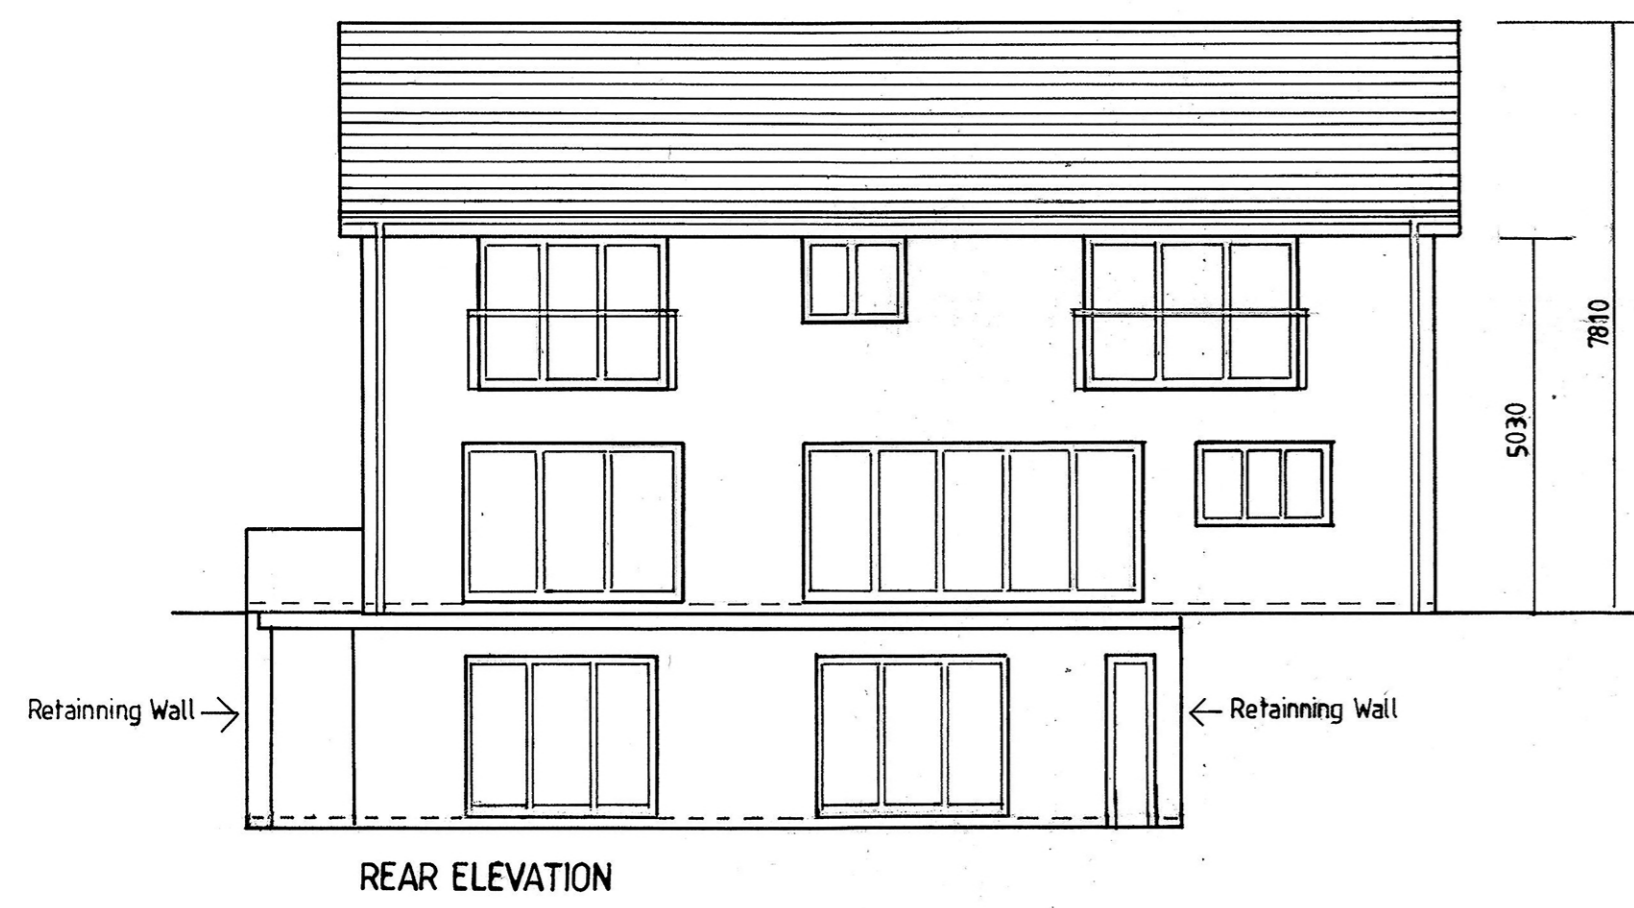


REAR ELEVATION

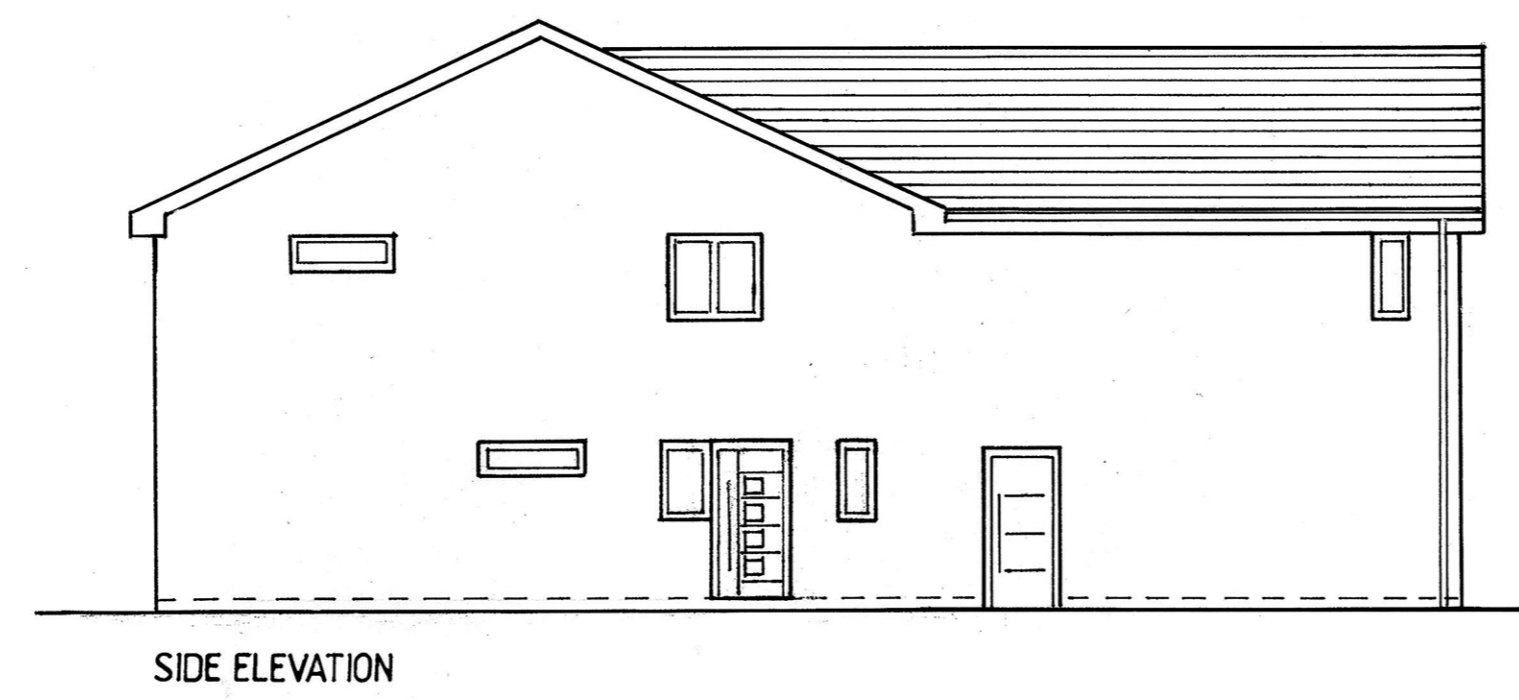

SIDE ELEVATION

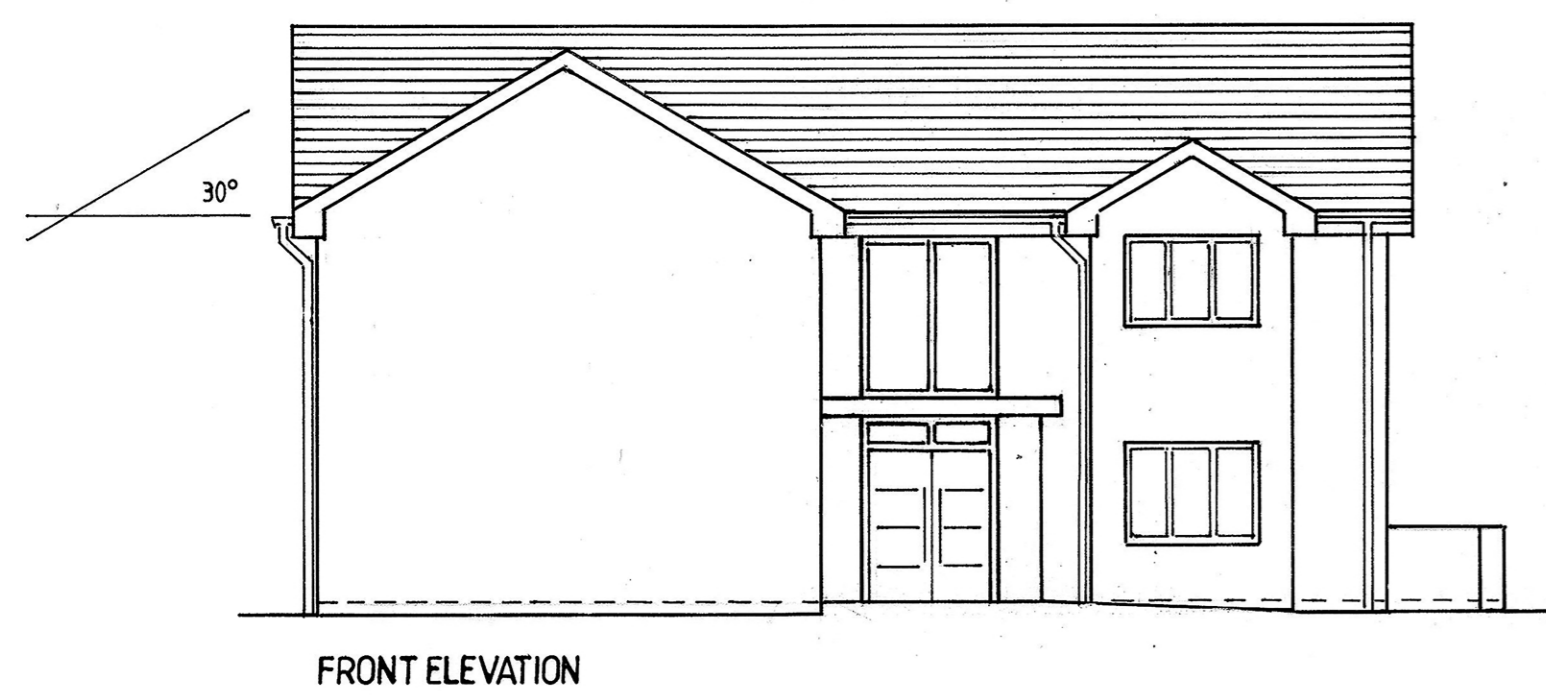

FRONT ELEVATION

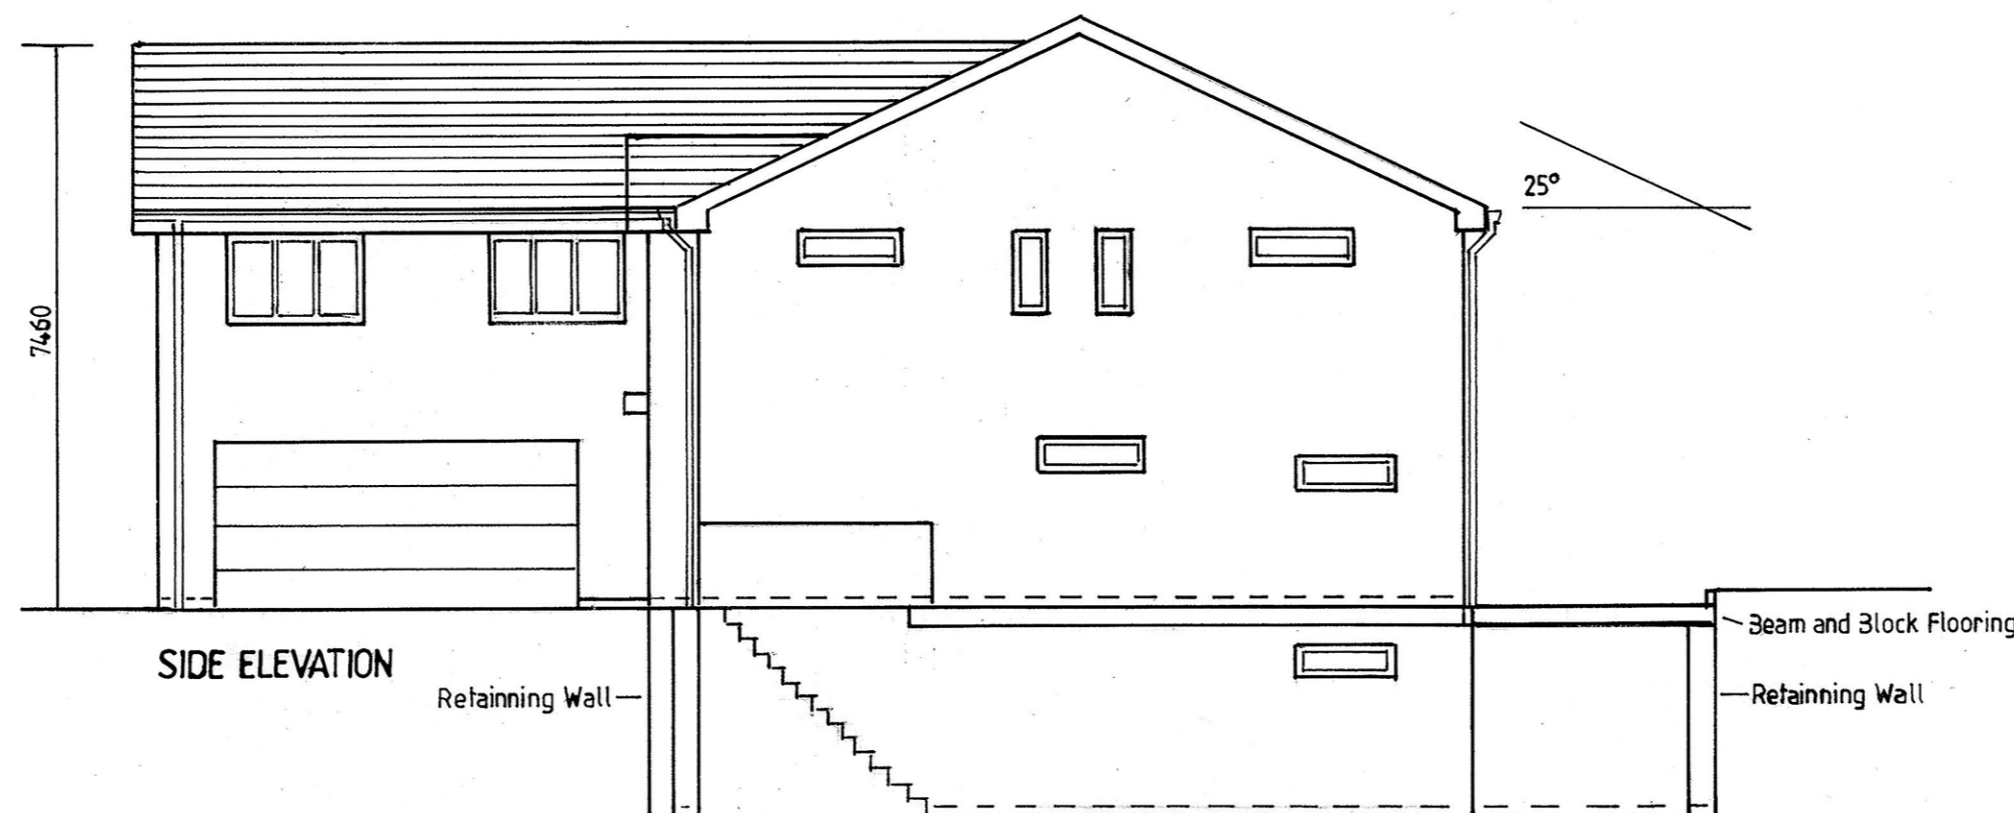

SIDE ELEVATION

ML Gill
 Cliffe Cottage
 Church Road
 Warton
 PR4 13D
 Tel. 07973 799337
 Email. mlgill@hotmail.com

Location
 Rose Cottage
 Bryning Lane
 Warton
 PR4 1TN

Project
 Development Of One
 Detached Dwelling

Title
 Plans and Elevations

Scale Date
 1:100@A1 21 Feb21