




0 metres 10 1to100 20

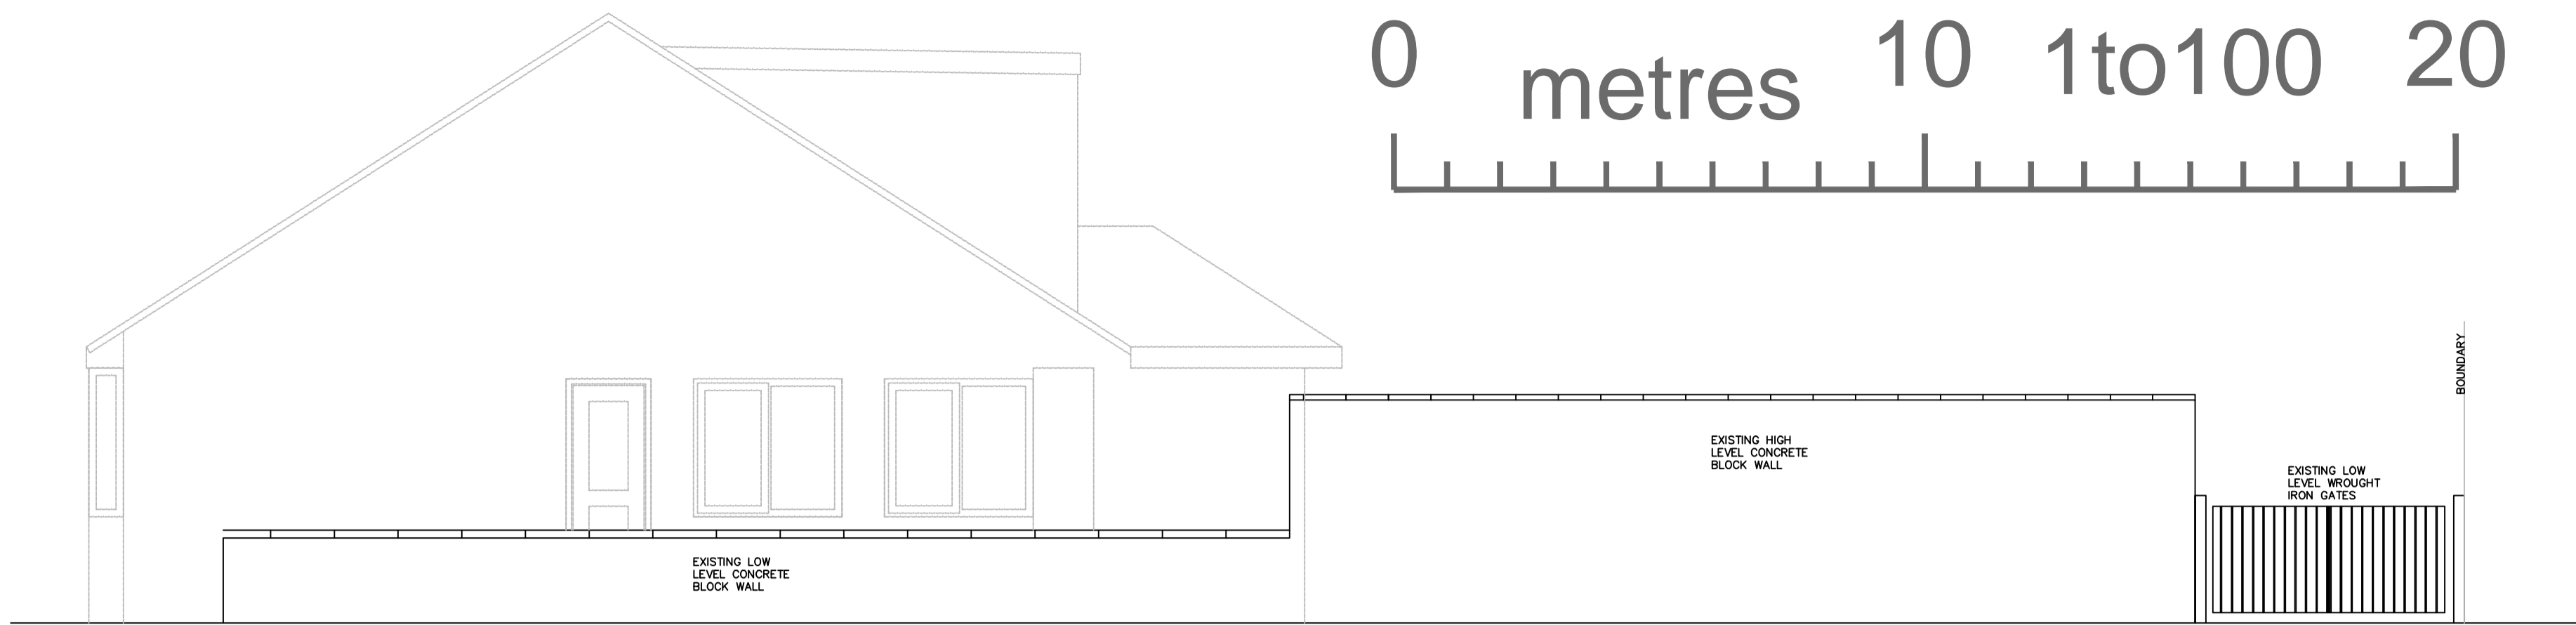


EXISTING GABLE ELEVATION 1:50

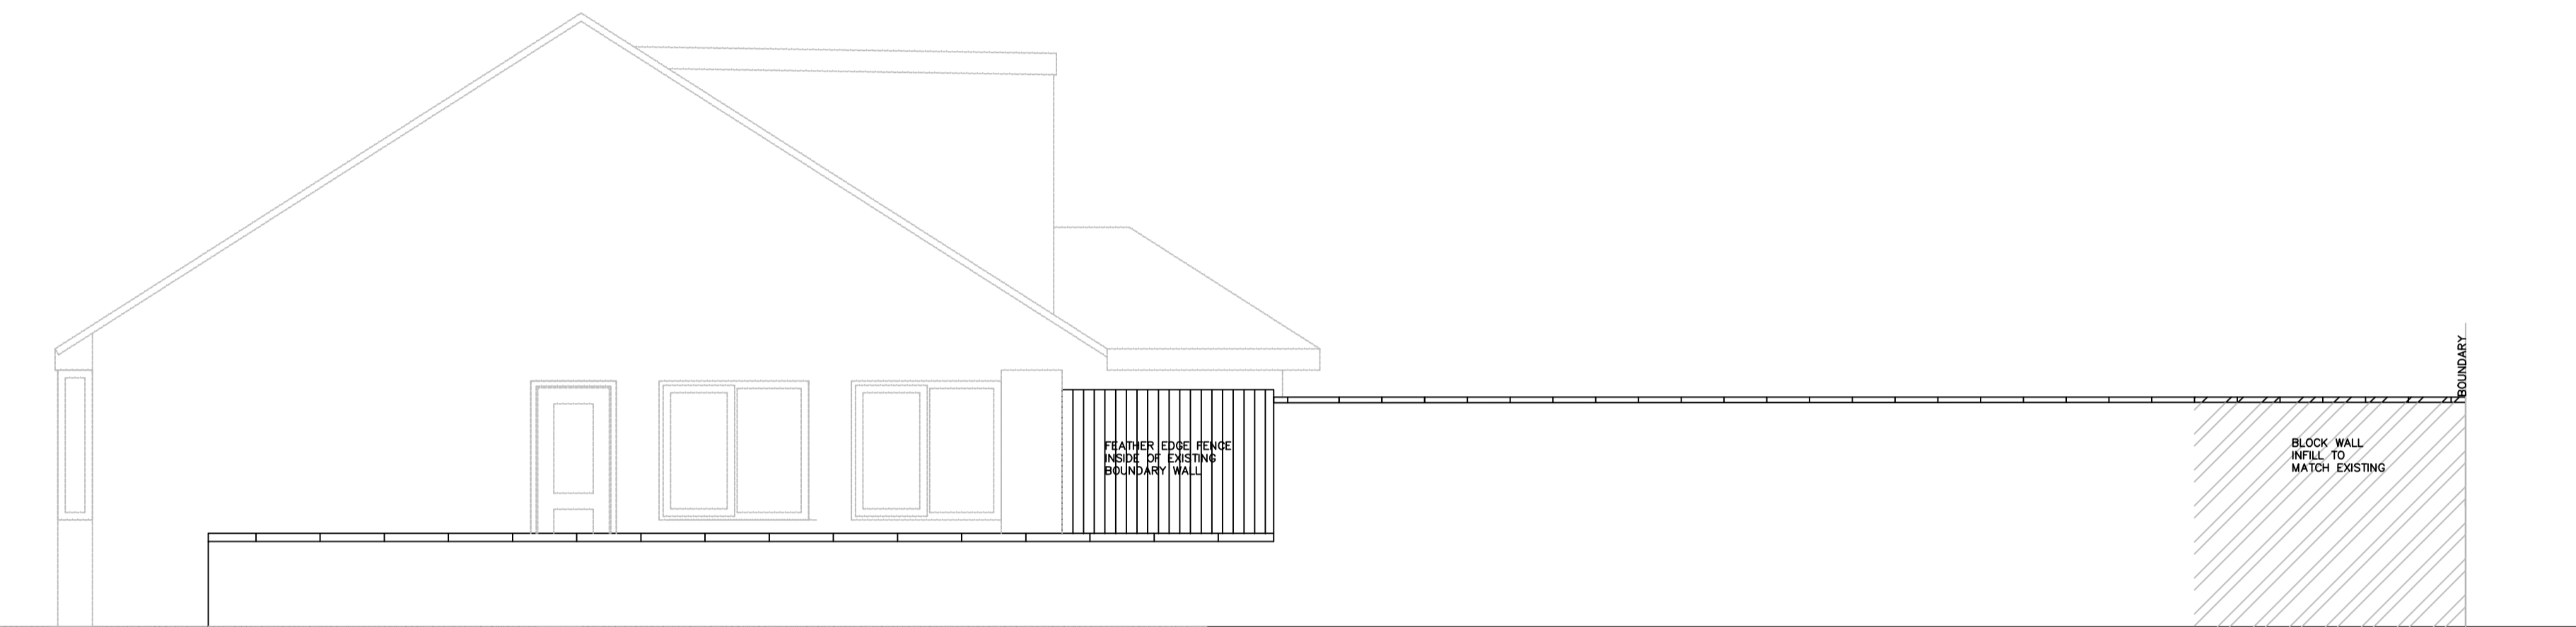

PROPOSED GABLE ELEVATION 1:50

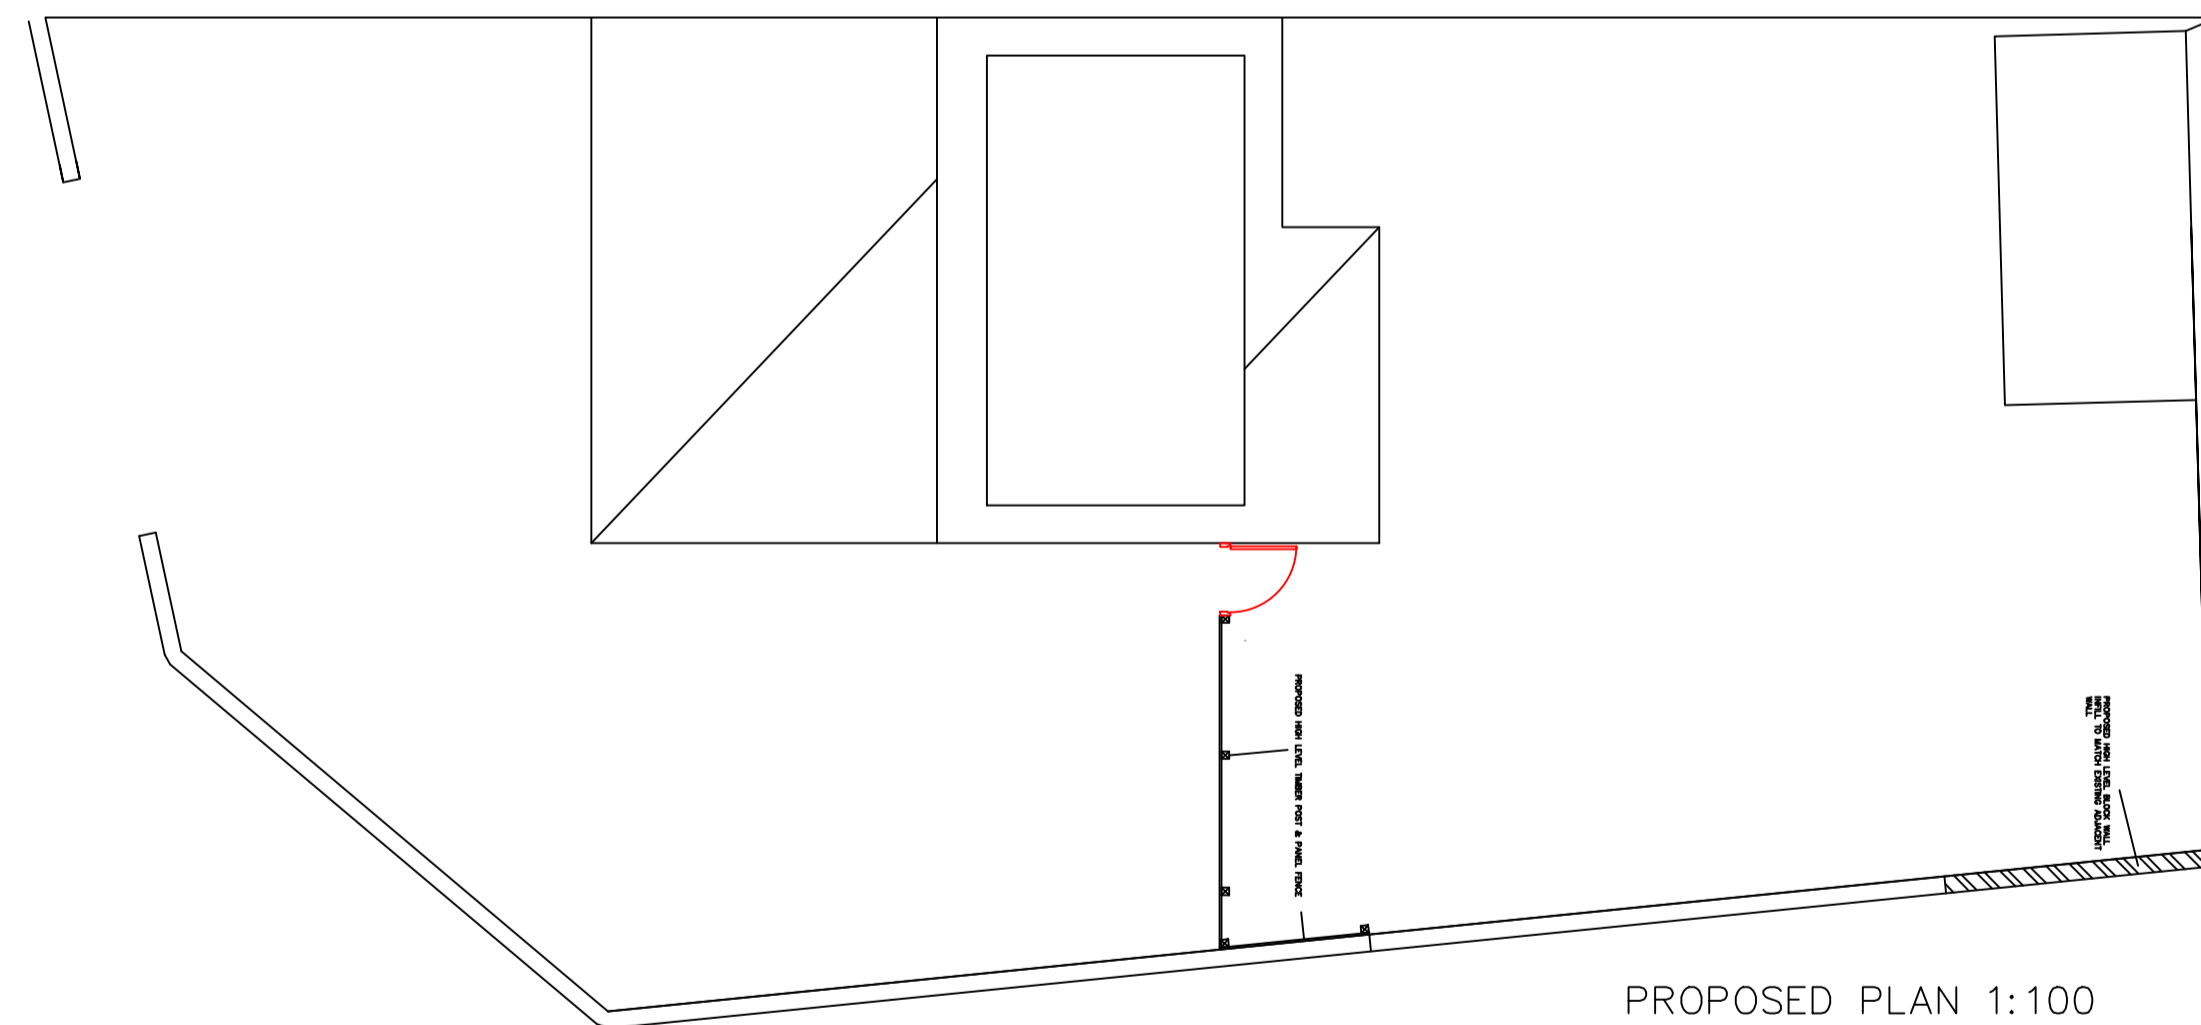


PROPOSED PLAN 1:100

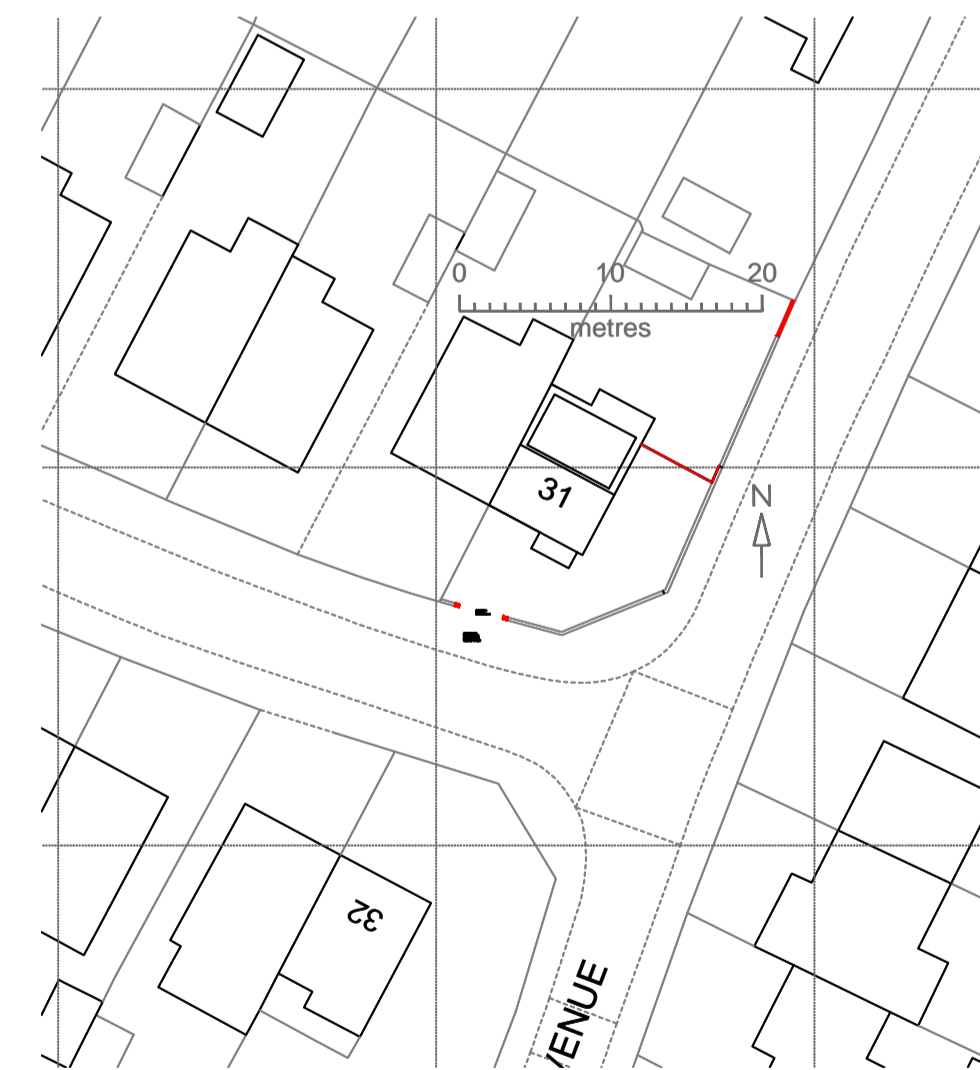

BLOCK PLAN 1:500



LOCATION PLAN 1:1250

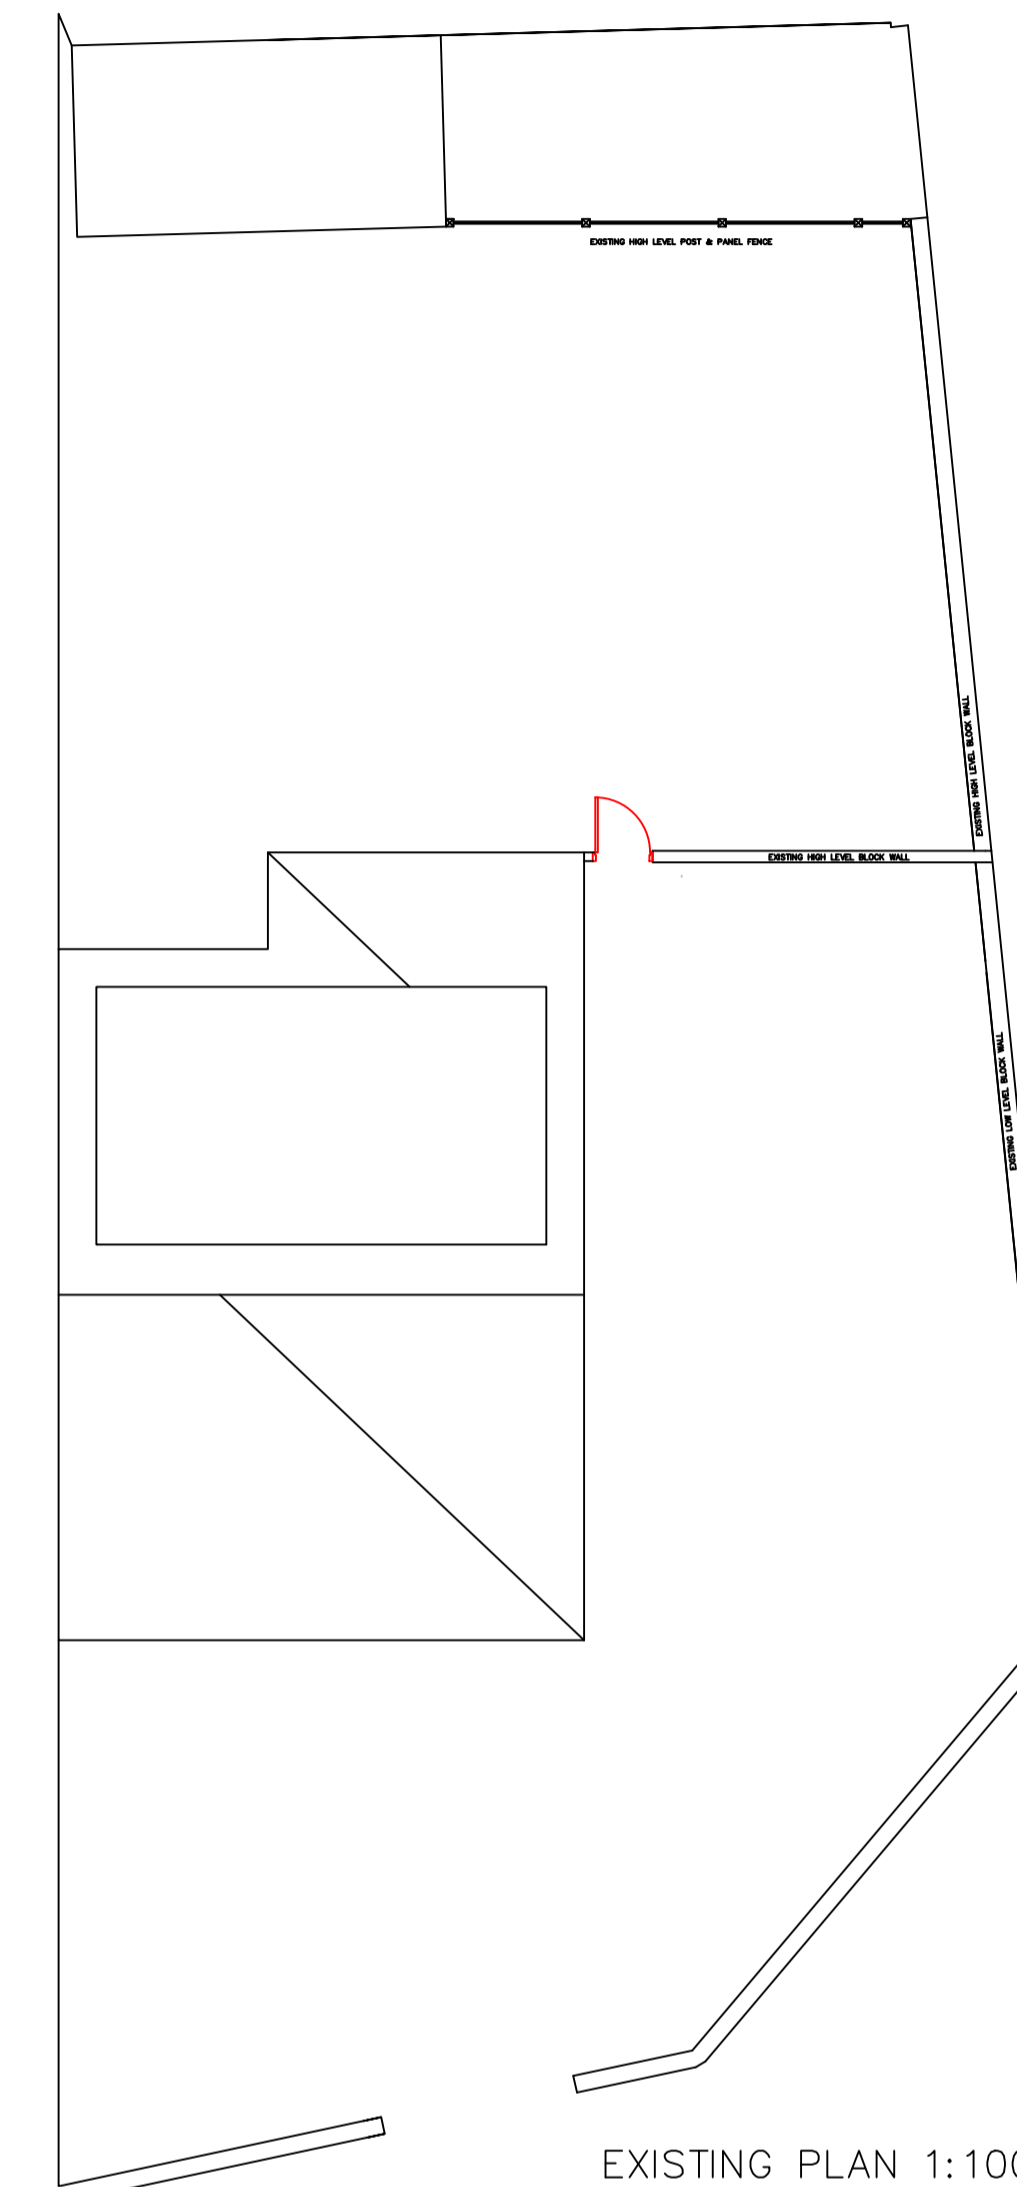

EXISTING PLAN 1:100

0 metres 10 1to50 20

General Notes

No.	Revision/Issue	Date

Firm Name and Address
 31 WREKIN DRIVE
 AINTREE
 L10 6NE

Project Name and Address
 BOUNDARY WALL AND NEW
 TIMBER FENCE TO SIDE
 GARDEN

Project WALL	Sheet 1
Date FEB 2021	
Scale 1:50 1:100 1:1250 1:500	