



Scale 1:500 @ A2

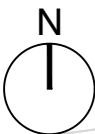

KEY PLAN

NTS

Access to neighbouring agricultural field retained. 5-Bar field gate to prevent unauthorised access

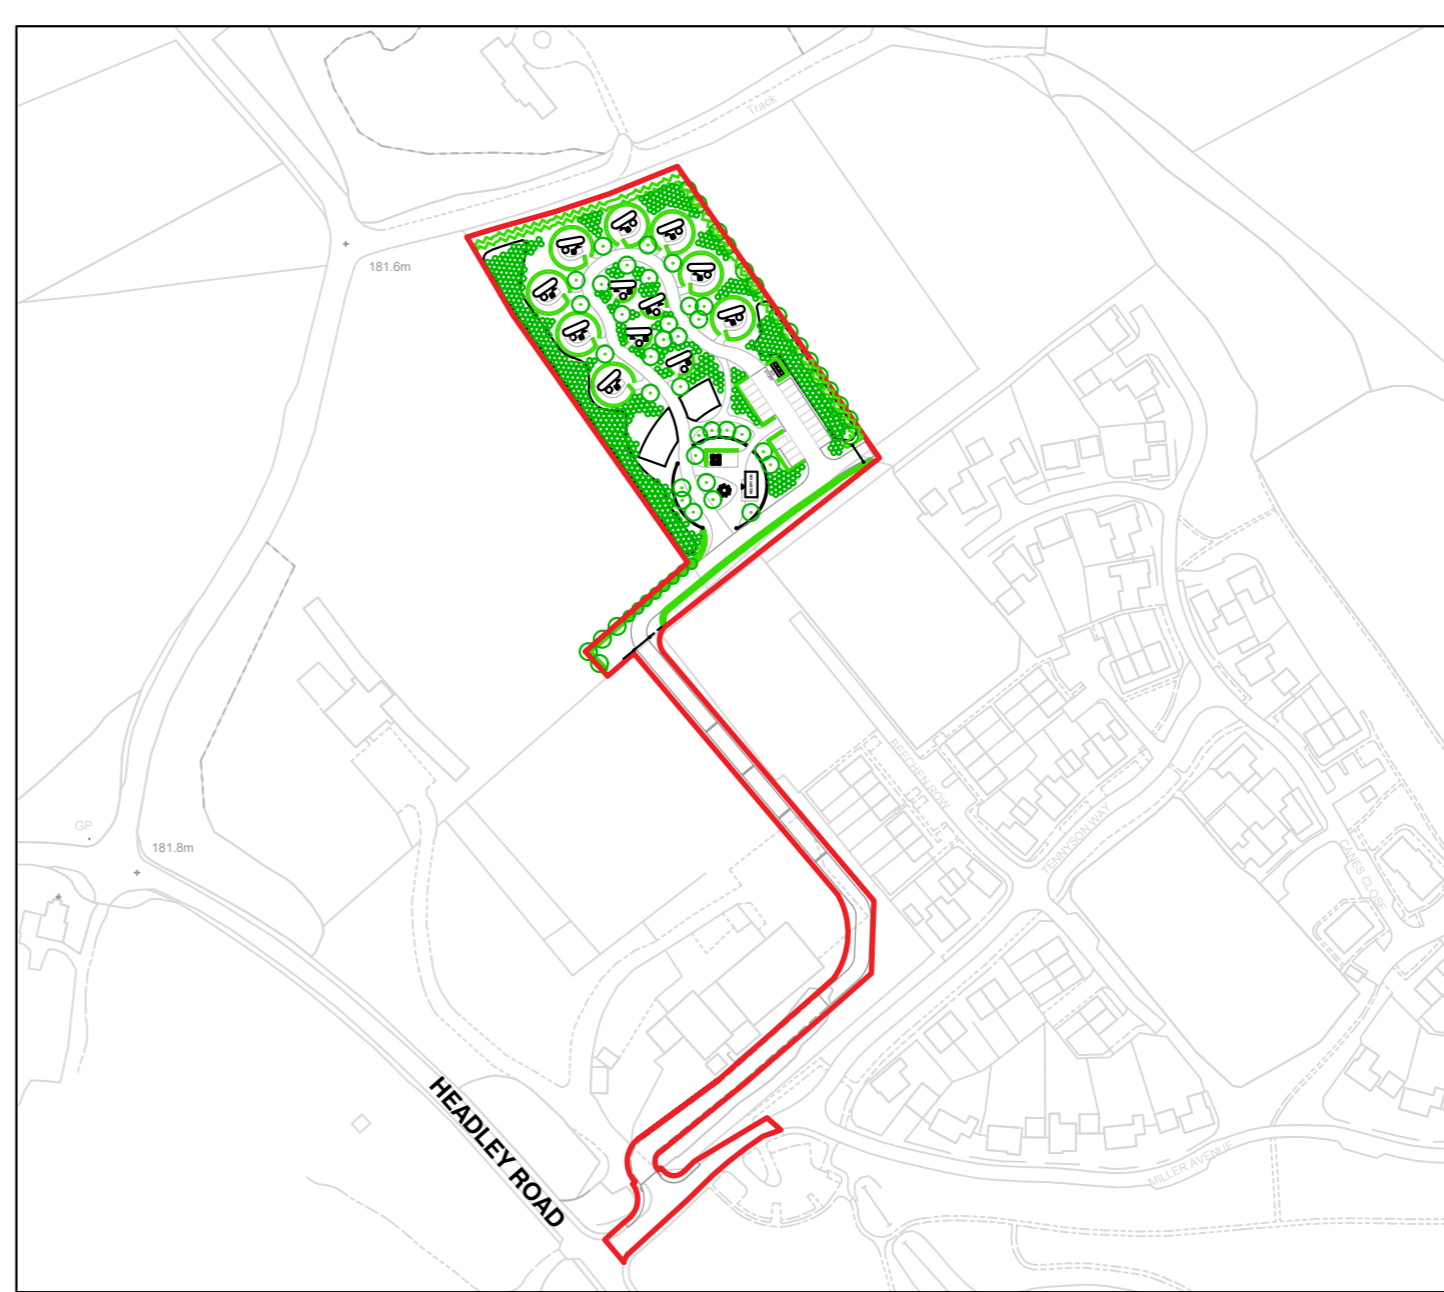

NOTES

All dimensions to be verified on site. Do not scale this drawing. All discrepancies to be clarified with project Landscape Architect.

This drawing is the property of Urban Wilderness Ltd and is issued on the condition it is not reproduced, retained or disclosed to any unauthorised person, either wholly or in part without written consent of Urban Wilderness Ltd.

1. DRAWINGS FOR PLANNING PURPOSE ONLY.
2. Drawings based on digital information survey provided by Lewis Brown.
3. Drawings subject to input from Project Engineer.
4. For Hardworks see Drawing 333-UW-P-003.
5. For Planting Plan see Drawing 333-UW-P-005.

KEY

Site Boundary

SOFTWORKS

- S1 - Existing grass retained. Areas to be managed and maintained to create pockets of long grasses with mown strips adjacent to circulation routes
- S2 - Herbaceous Border with edibles. Similar in to traditional walled garden style planting
- S3 - Grassland; long grasses with singular shrub planting in wider expanses
- S4 - Hedging; formal hedging such as beech to car park areas; more informal / naturalistic using native species mix to boundary
- S5 - Hedging; Naturalistic using native species mix to boundary
- S6 - Market Garden plots; ordered lines of fruit/vegetable and salad crop.

Proposed Tree

Proposed whip planting. Matrix style tree planting. See 333-UW-P-005 for species mix

Retained Tree

Landscape Bund

FORMER GOLF DRIVING RANGE

CALA PHASE 2 DEVELOPMENT

TENNYSON WAY

F	Scale bar added	23 Mar 21
E	Minor amendment to key notes	25 Feb 21
D	Project name coordination	23 Feb 21
C	Screening increased along boundary	22 Feb 21
B	Key Plan Added	9 Feb 21
A	Minor amendment to redline boundary	4 Feb 21
-	First Issue	25 Jan 21
rev	details	date



7 Saw Mill Yard, Water Lane, Holbeck, Leeds
 LS11 5WH
 www.urbanwilderness.co.uk
 design@urbanwilderness.co.uk
 0113 472 0030
 registered in Scotland SC371979

client
Applegarth Farm
 project
Applegarth Eco-Pod Site

drawing title
Softworks - General Arrangement

drawing status PLANNING		
drawn by	checked by	date
SDJ	TBR	25 Jan 21
scale		paper size
1:500		A2
job/dwg no.	rev.	
333-UW-P-004	F	